


50 40 30 20 10 0 10 20 30 40 50

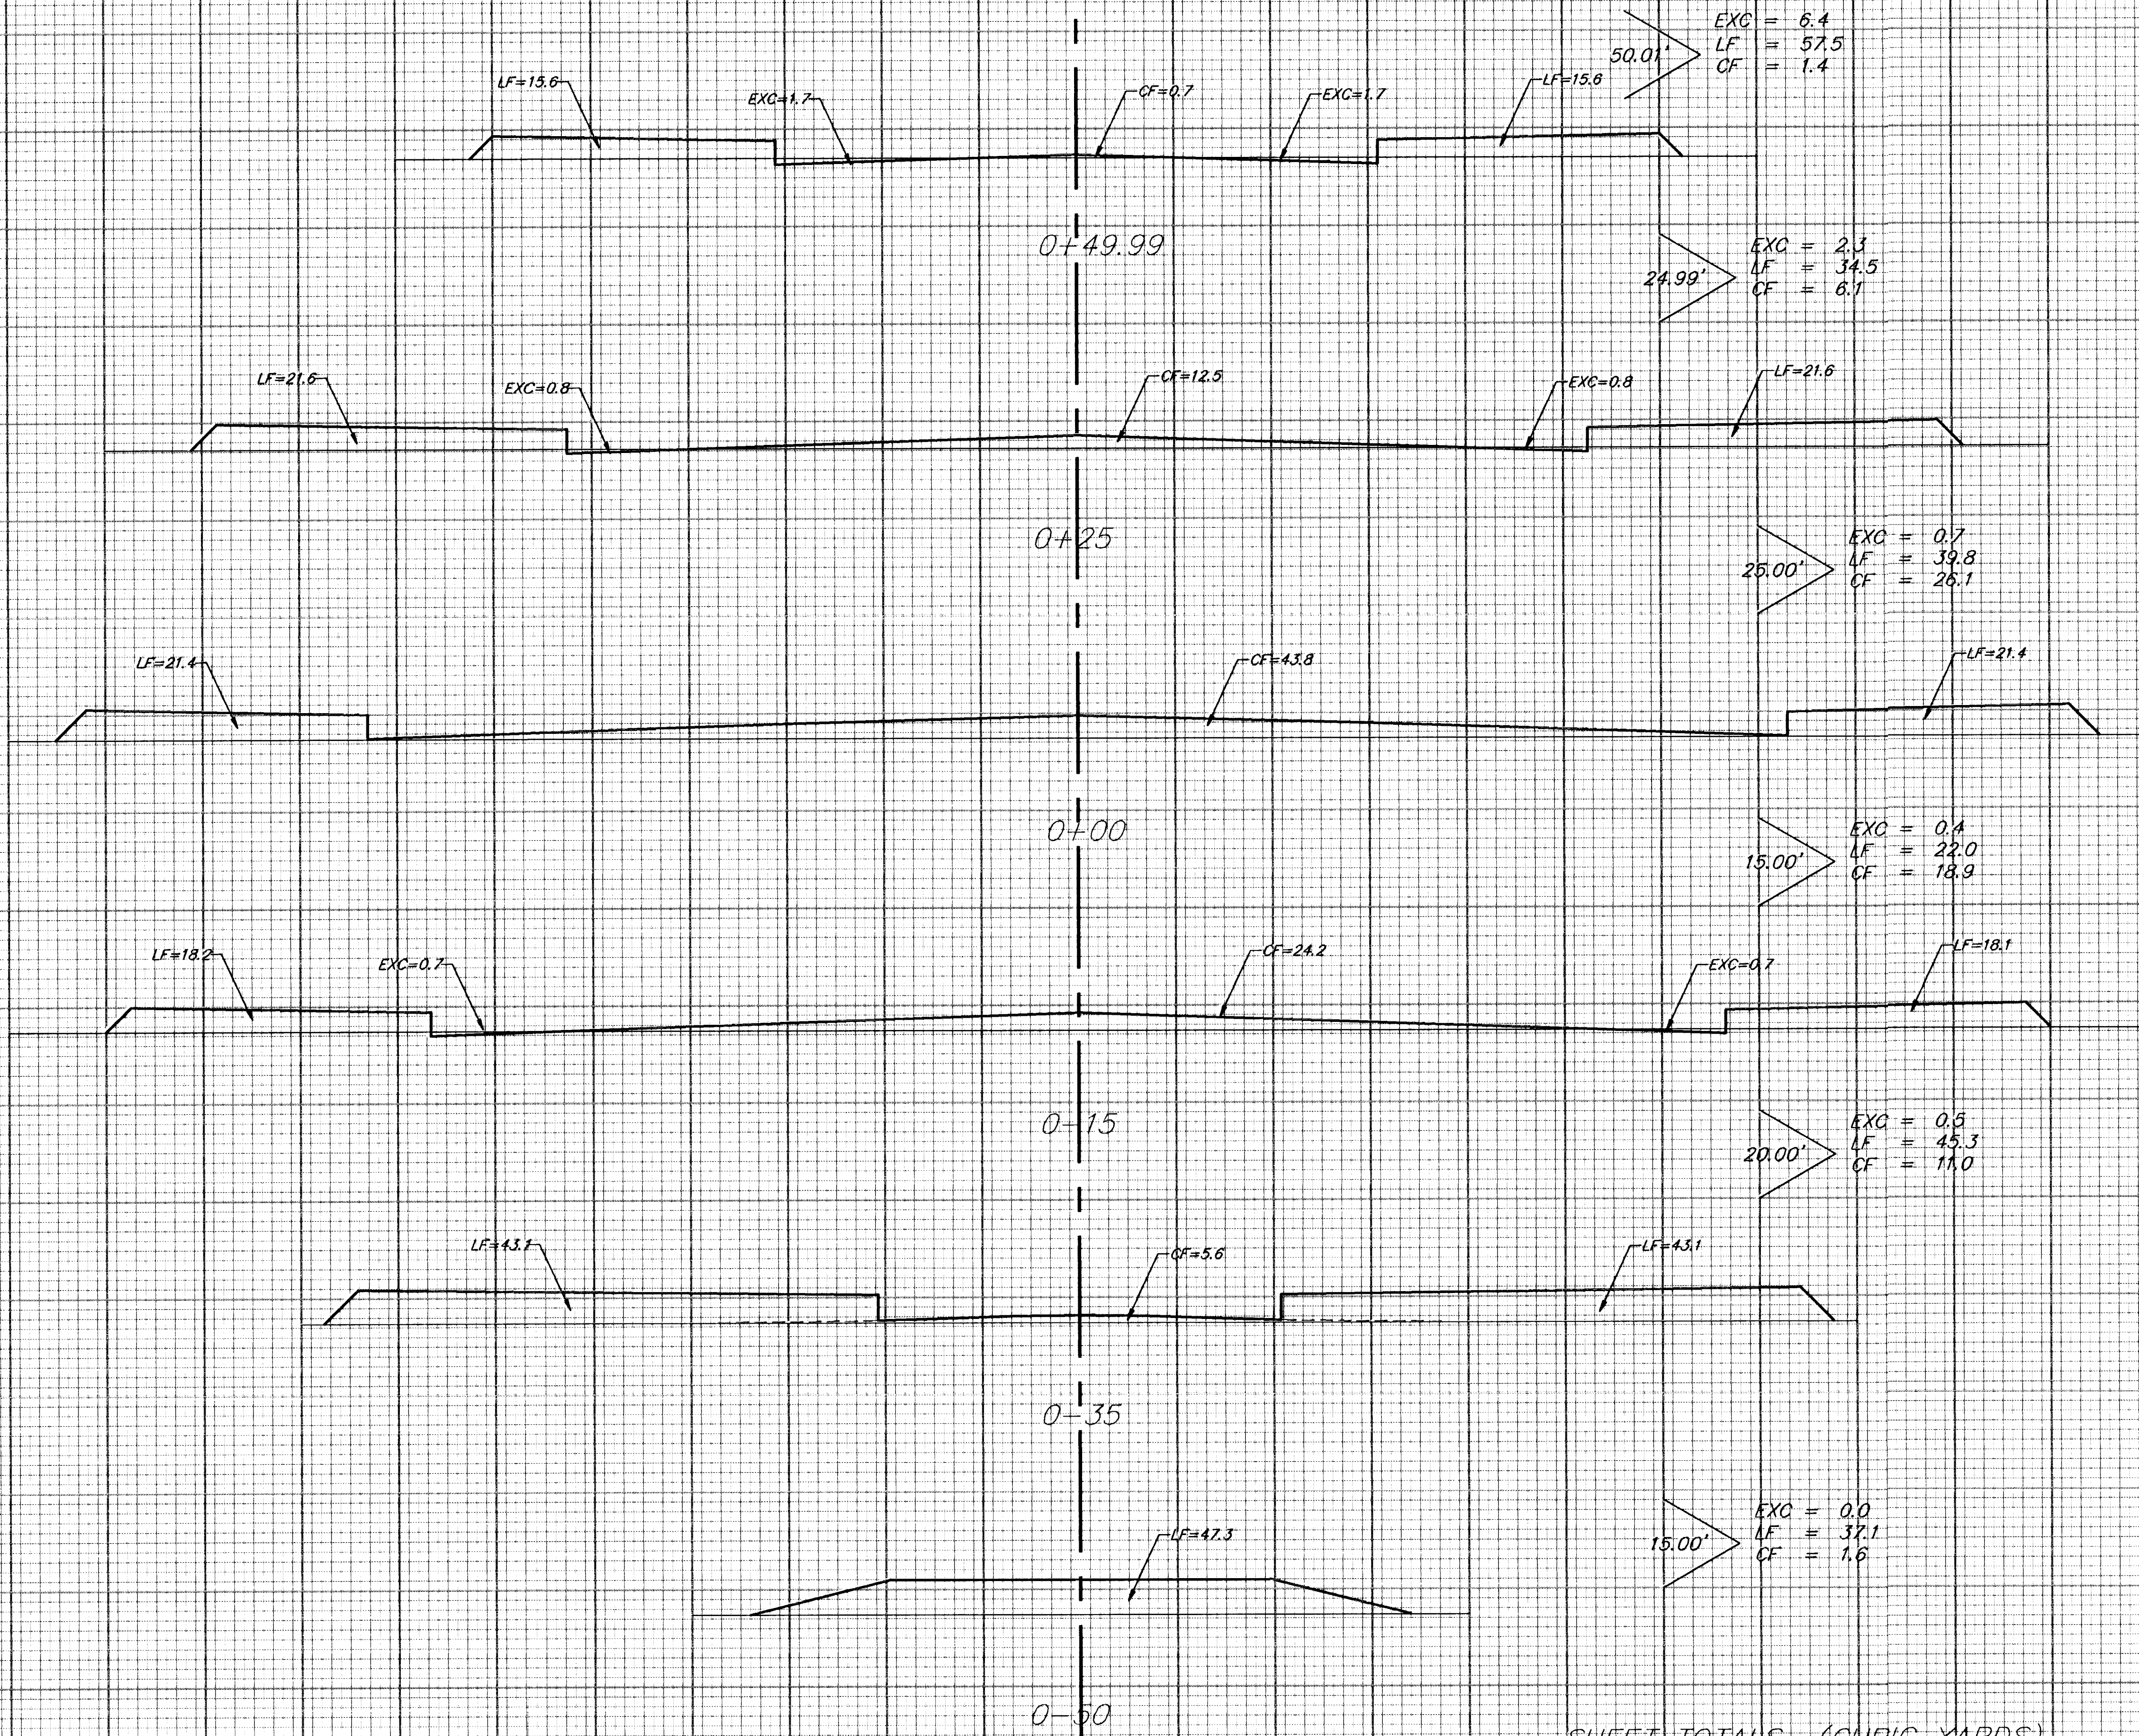

PRESCOTT CIR.

SHEET TOTALS (CUBIC YARDS)
 EXCAVATION = 10.4
 LOOSE FILL = 236.2
 COMPACTED FILL = 65.1

50 40 30 20 10 0 10 20 30 40 50

	BAUGHMAN COMPANY P. A. ENGINEERING & SURVEYING 316/262-7271 • 315 ELLIS • WICHITA, KANSAS 67211	REV.
	PROJECT NUMBER 472-76-246-82726-000-000-001	SHEET 19/21