


SCALE: 1"=20'

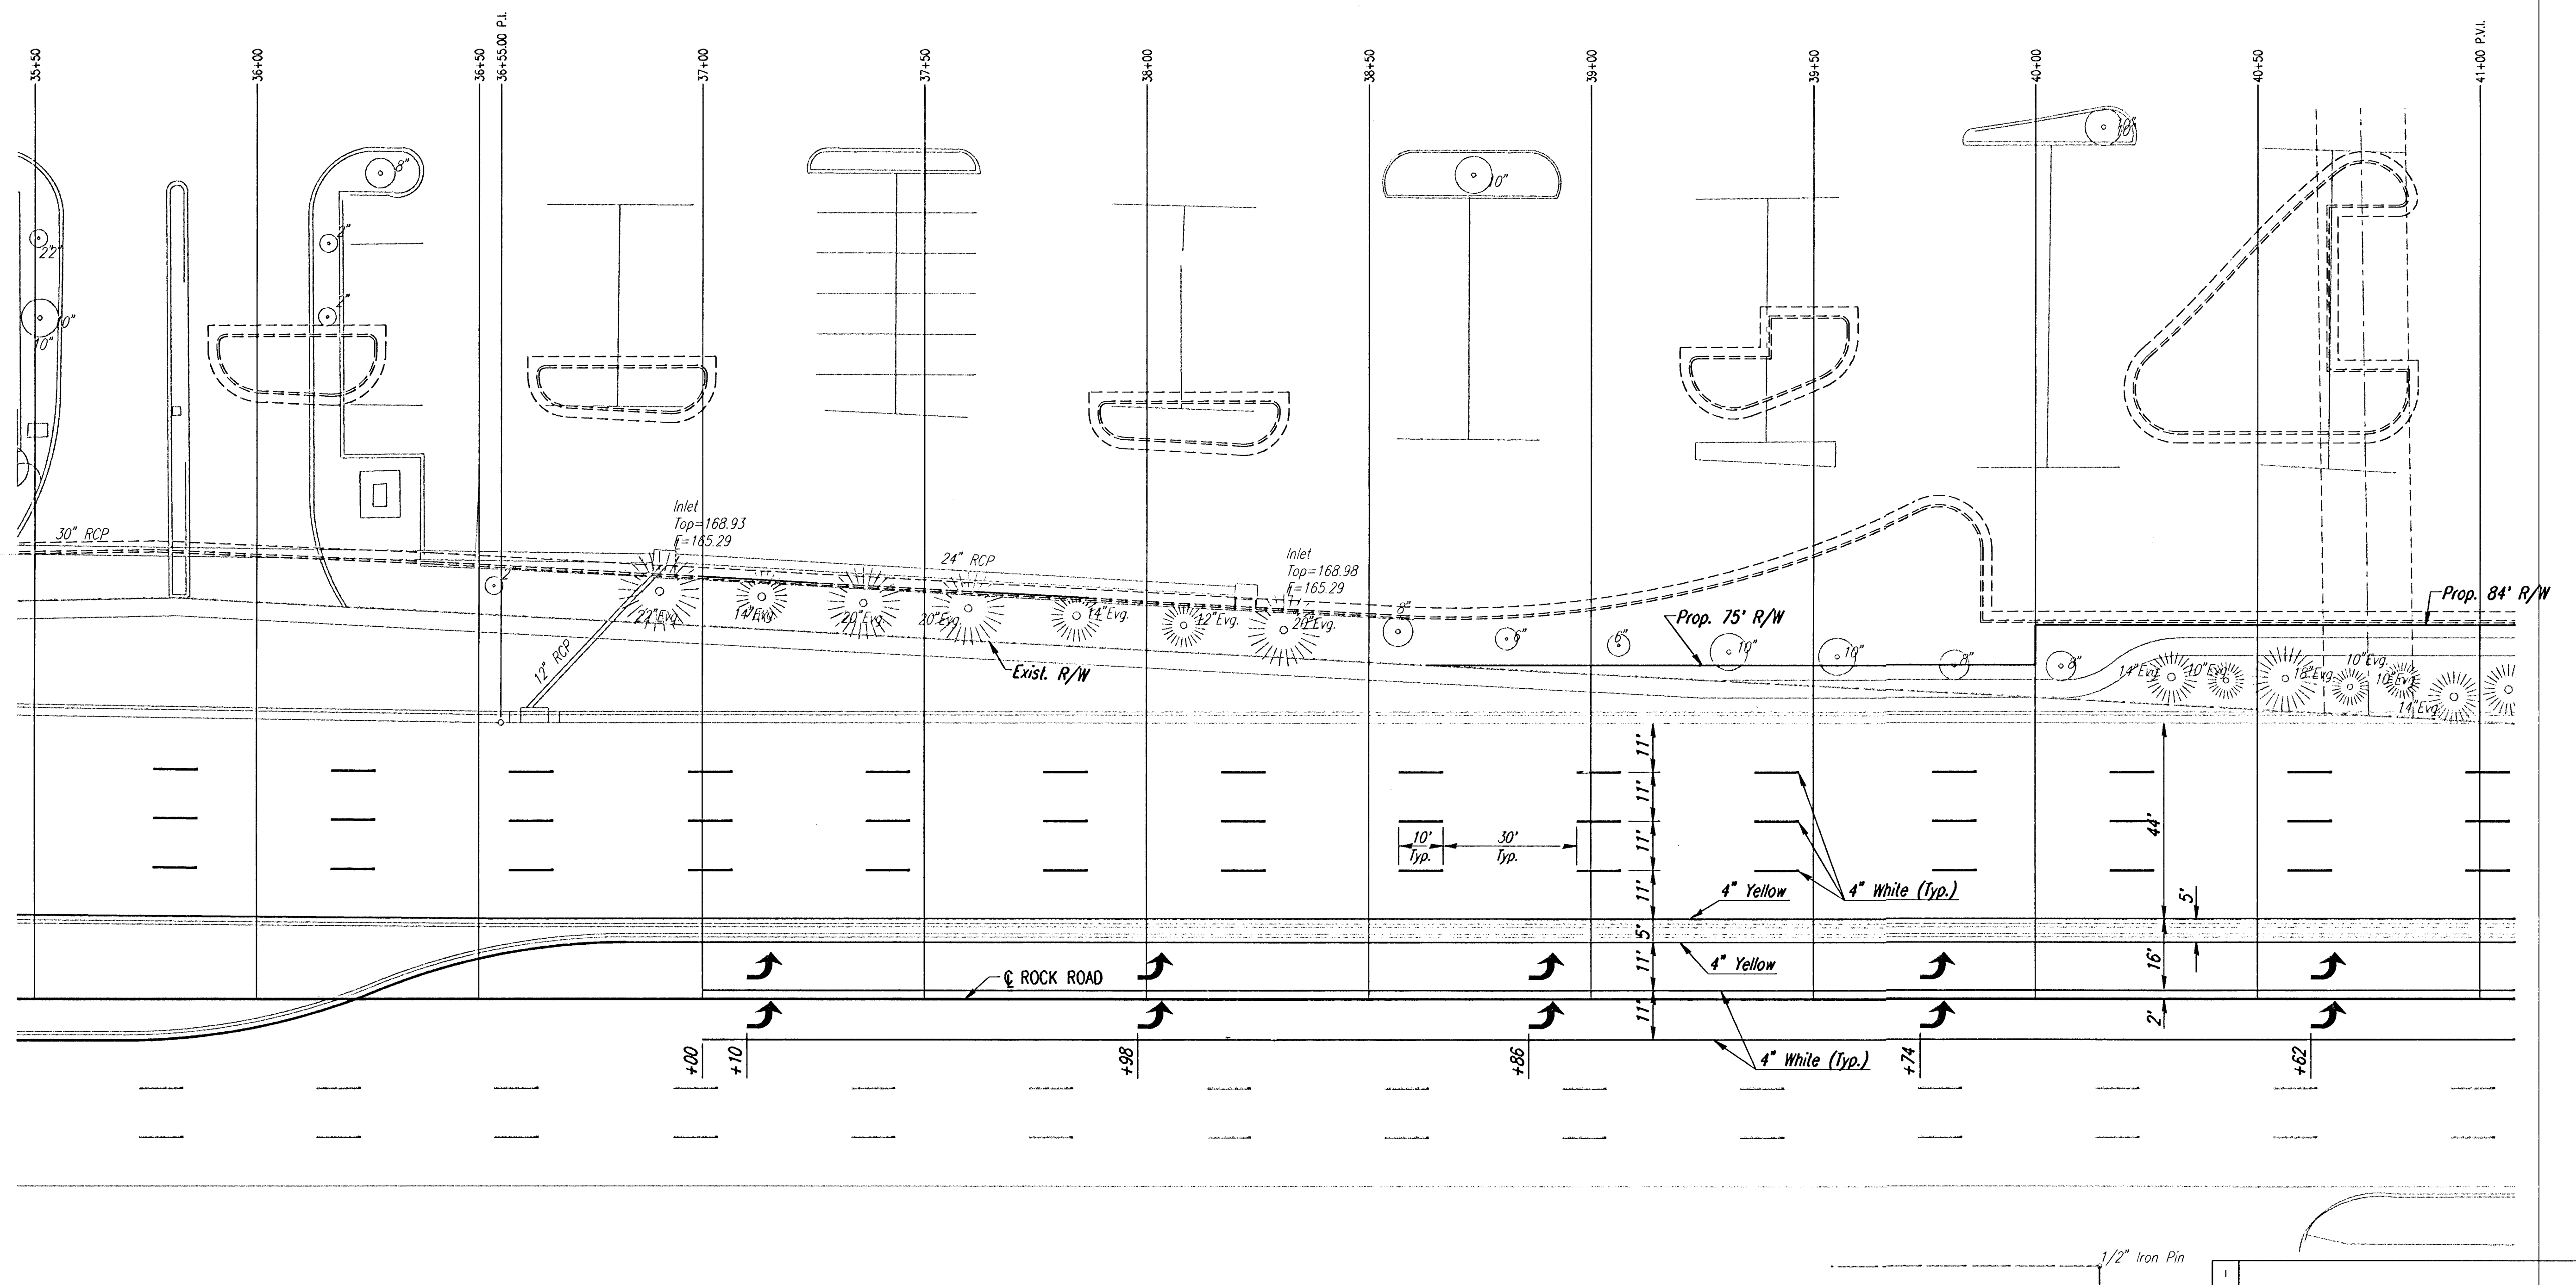

DSNR: PMM OPER: BJS SCALE: 1"=20'
I:/1999/99687/001/ROCK2MRK.DGN 6-27-2000

Revisions				By	Date
CITY OF WICHITA, KANSAS					
ROCK ROAD MARKING AND SIGNING PLAN					
STA.35+50 TO STA.41+00					
Professional Engineering Consultants, P.A. 303 S. TOPEKA • WICHITA, KANSAS 67202 316-262-2691 • FAX 316-262-3003					
Designed by	BER, PMM	Checked by			
Drawn by	BJS	Date	MARCH 2000	Job No.	99687-1