
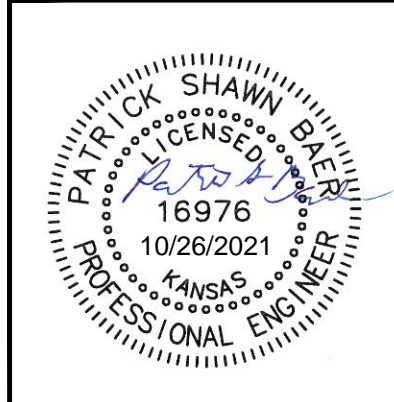
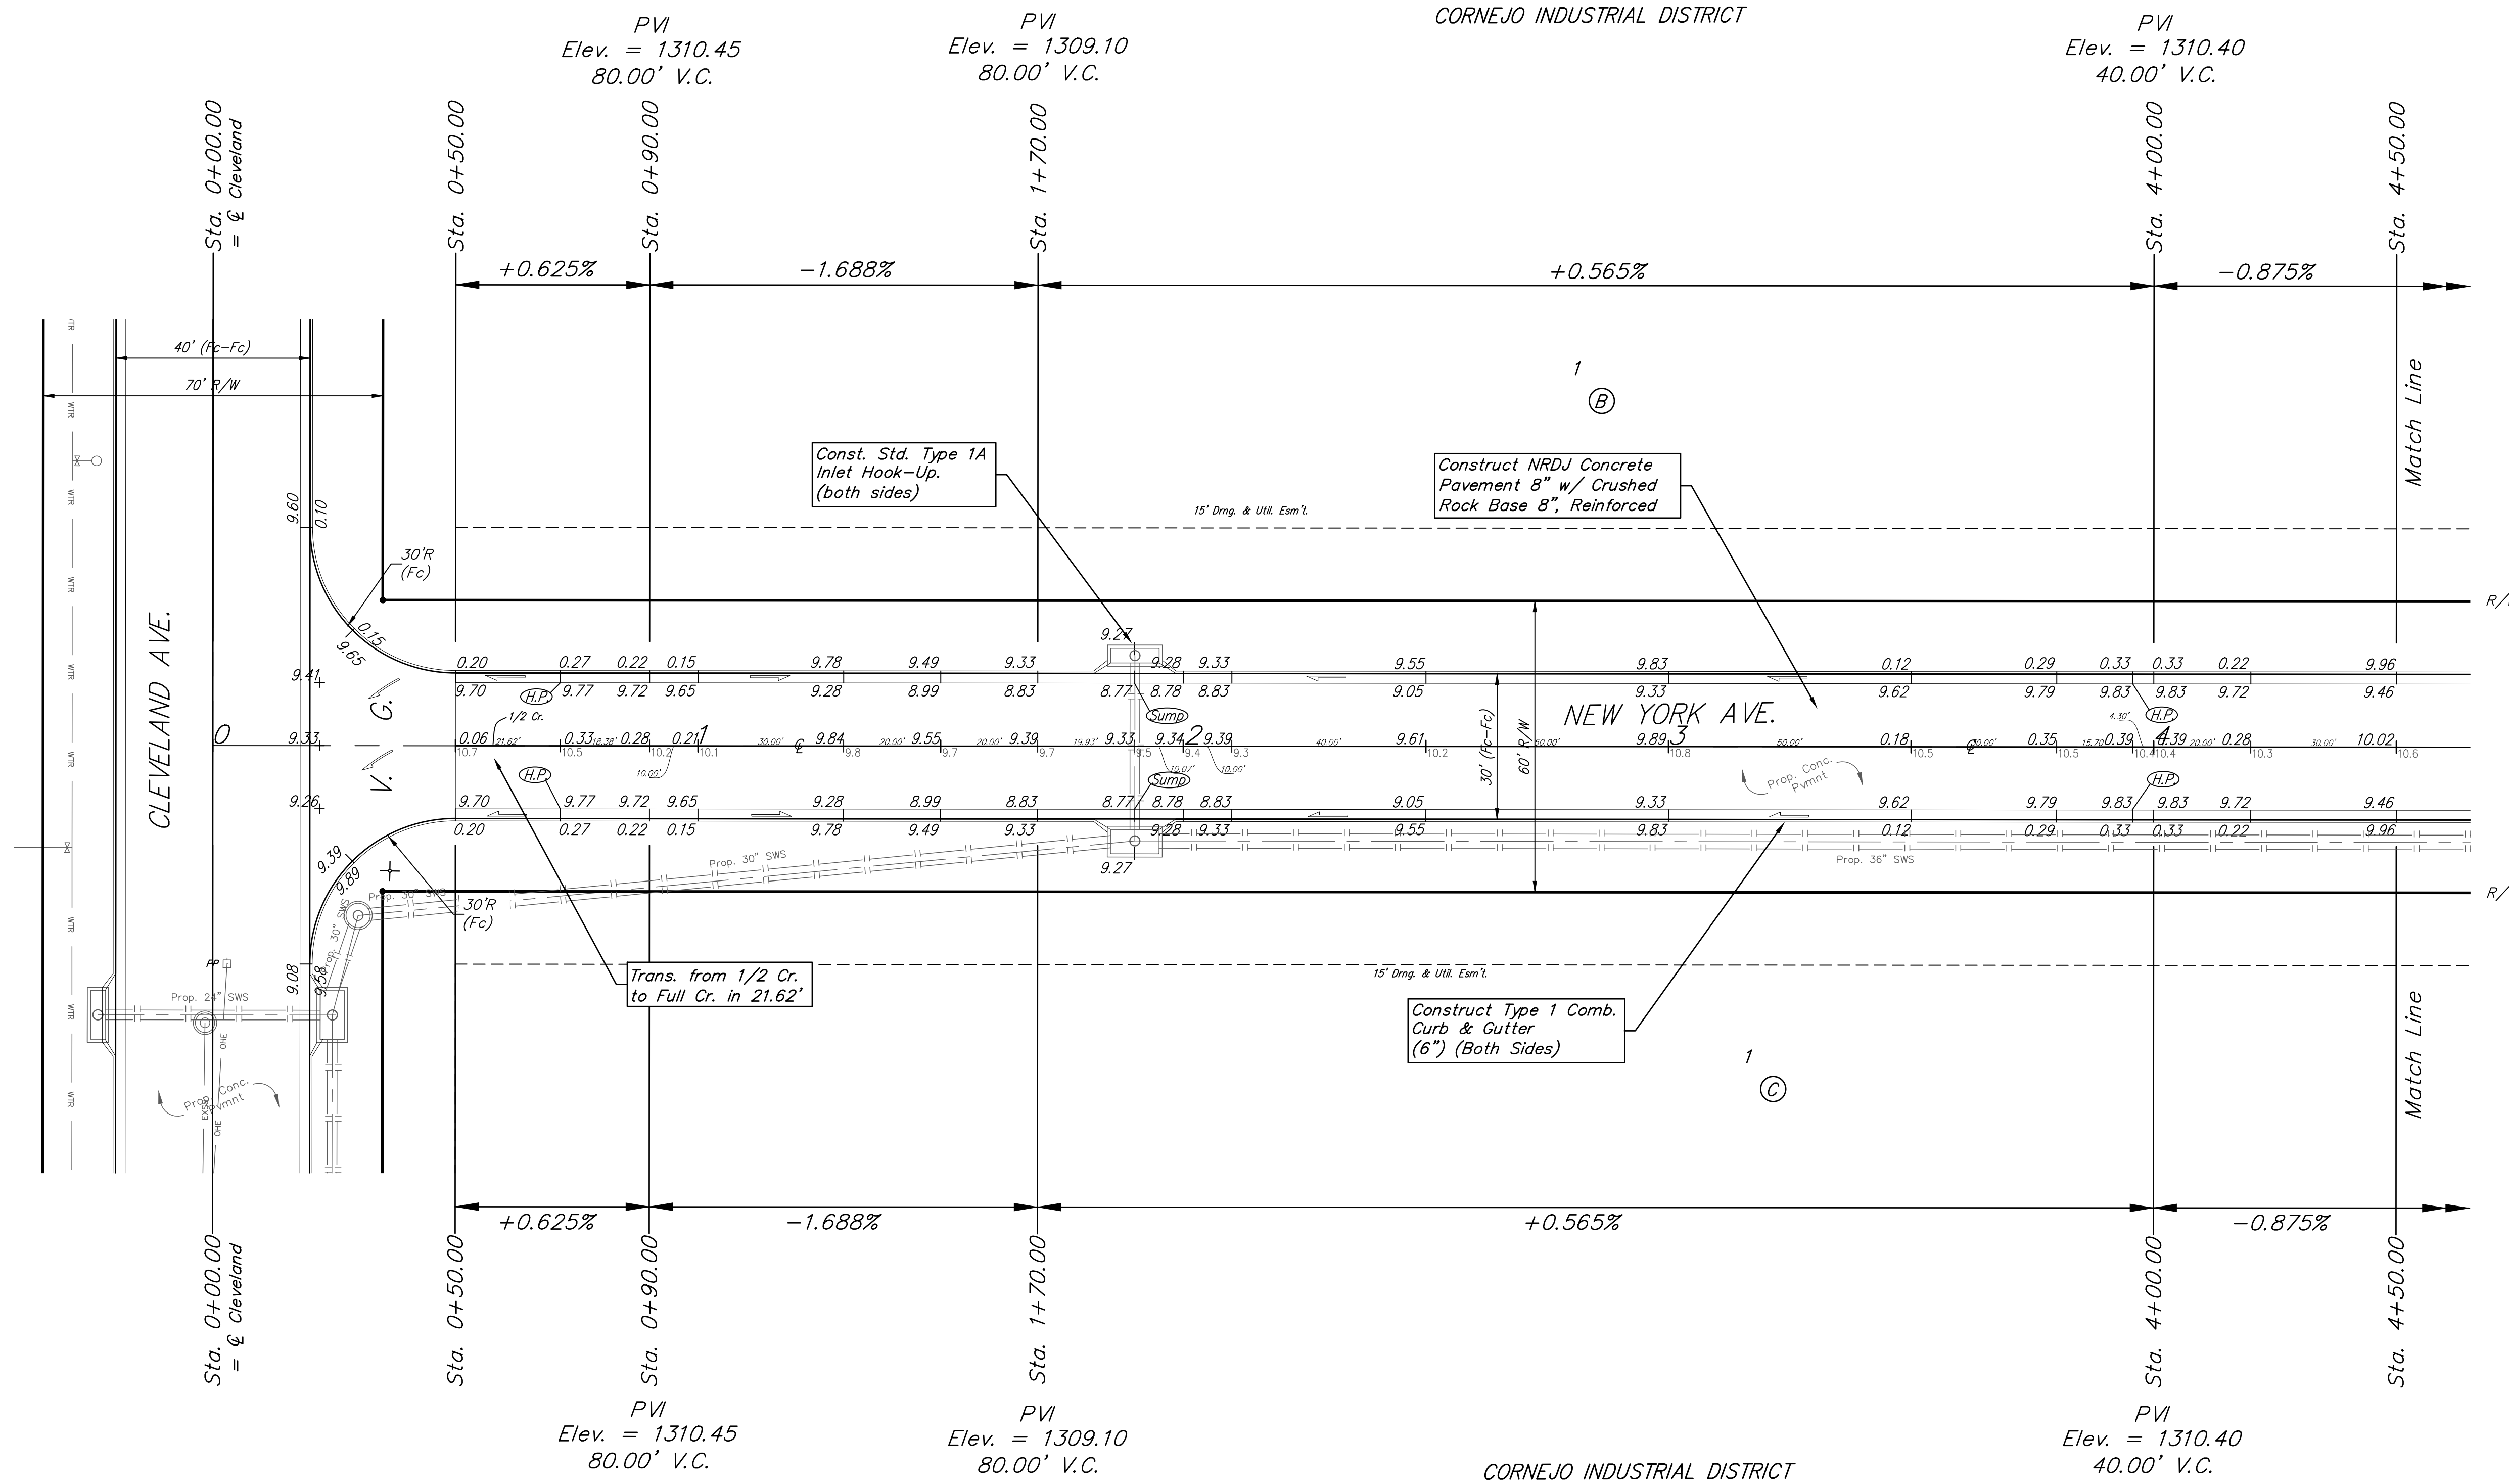


**BENCHMARKS:**  
 Square Cut On Top of South Curb  
 of 21st St. N.  
 33'± West and 32'± South of the  
 Intersection of 21st St. N. and  
 Cleveland Ave.  
 Elev. = 1307.56(NAVD88)

Square Cut On Top of South  
 Concrete Pad of Monitoring Well  
 26'± East and 51'± South of The  
 Intersection of 21st St. N. and  
 Cleveland Ave.  
 Elev. = 1308.70(NAVD88)

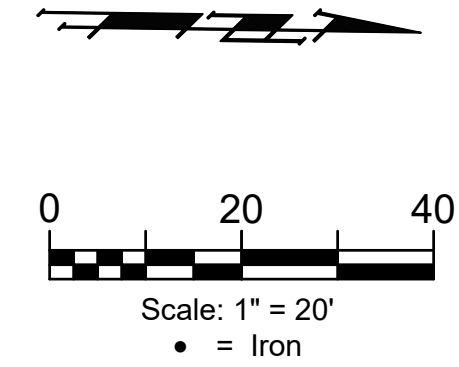

**BAUGHMAN COMPANY**  
 315 Ellis St.  
 Wichita, KS 67211  
 316-262-7271  
 BaughmanCo.com

CORNEJO INDUSTRIAL DISTRICT

**NEW YORK**

Sta. 0+50.00 to 4+50.00  
 Street Paving Improvements

PROJECT NUMBER:  
 472-2021-085726

DESIGN: PSB DRAWN: HJW  
 DATE: Oct. 26, 2021

SHEET OF  
**15 62**

Type 1 curb & gutter to be constructed on the pavement on this sheet. Top of curb elevation are given for Type 1 curb.

File: E:\Projects\Cornejo Industrial District\_20-11-P603\Engineering\Phase 1 (only if Multiple Phases)\STR Plans\STR.dwg