
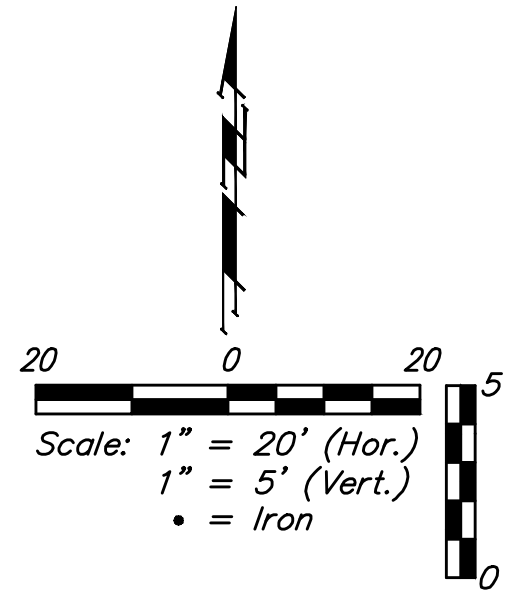


# BENCHMARKS


BM- #1:  
Square cut on top of South curb of 21st St. N.  
334'± West and 32'± South of the intersection of  
21st St. N. and Cleveland Ave.  
Elev. = 1307.56(NAVD88)

BM- #2:  
Square cut on top of South concrete pad of  
monitoring well 26'± East and 51'± South of the  
intersection of 21st St. N. and Cleveland Ave.  
Elev. = 1308.70(NAVD88)

BM- #3:  
C.O.W BM Disc on top of South concrete wall  
918'± West and 147'± North of the intersection  
of 21st St. N. and Cleveland Ave.  
Elev. = 1312.58(NAVD88)

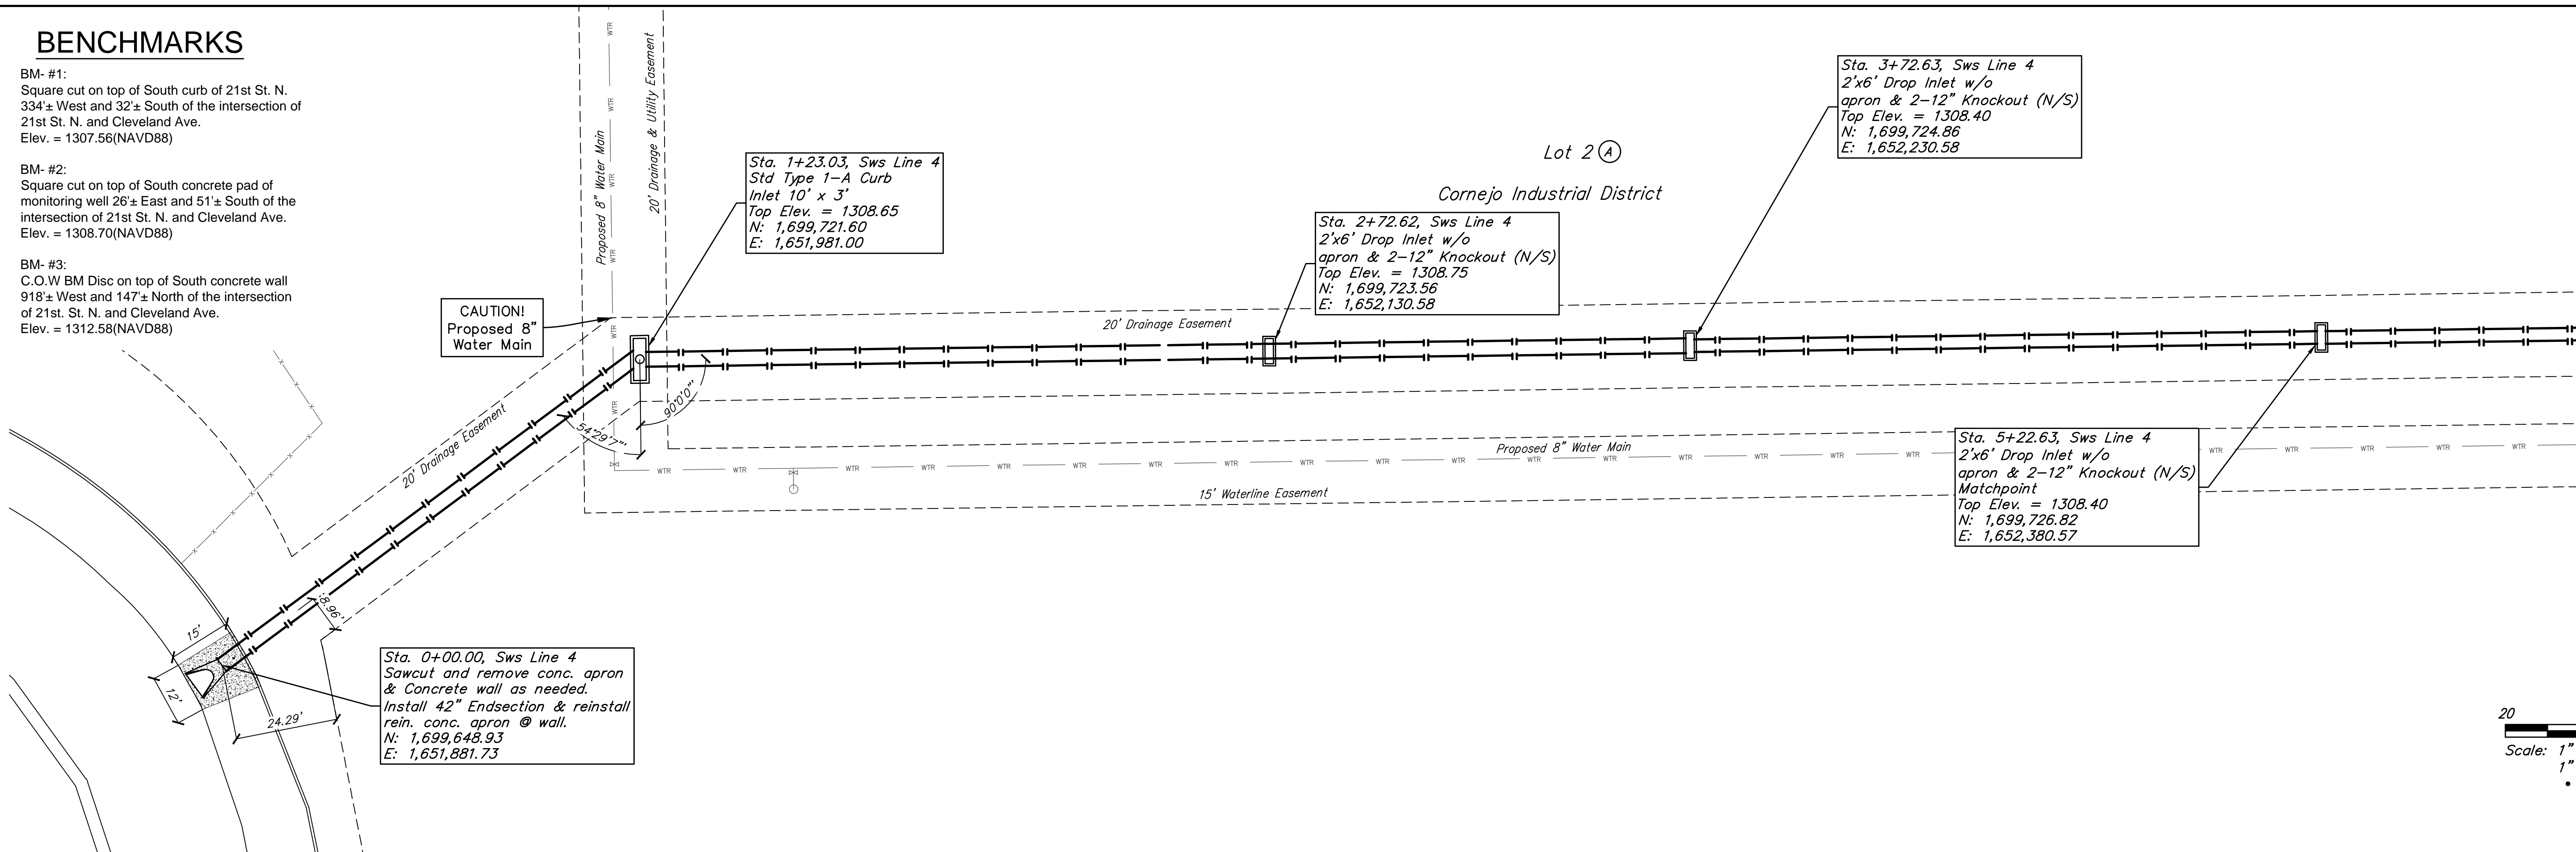

## SWS LINE 4

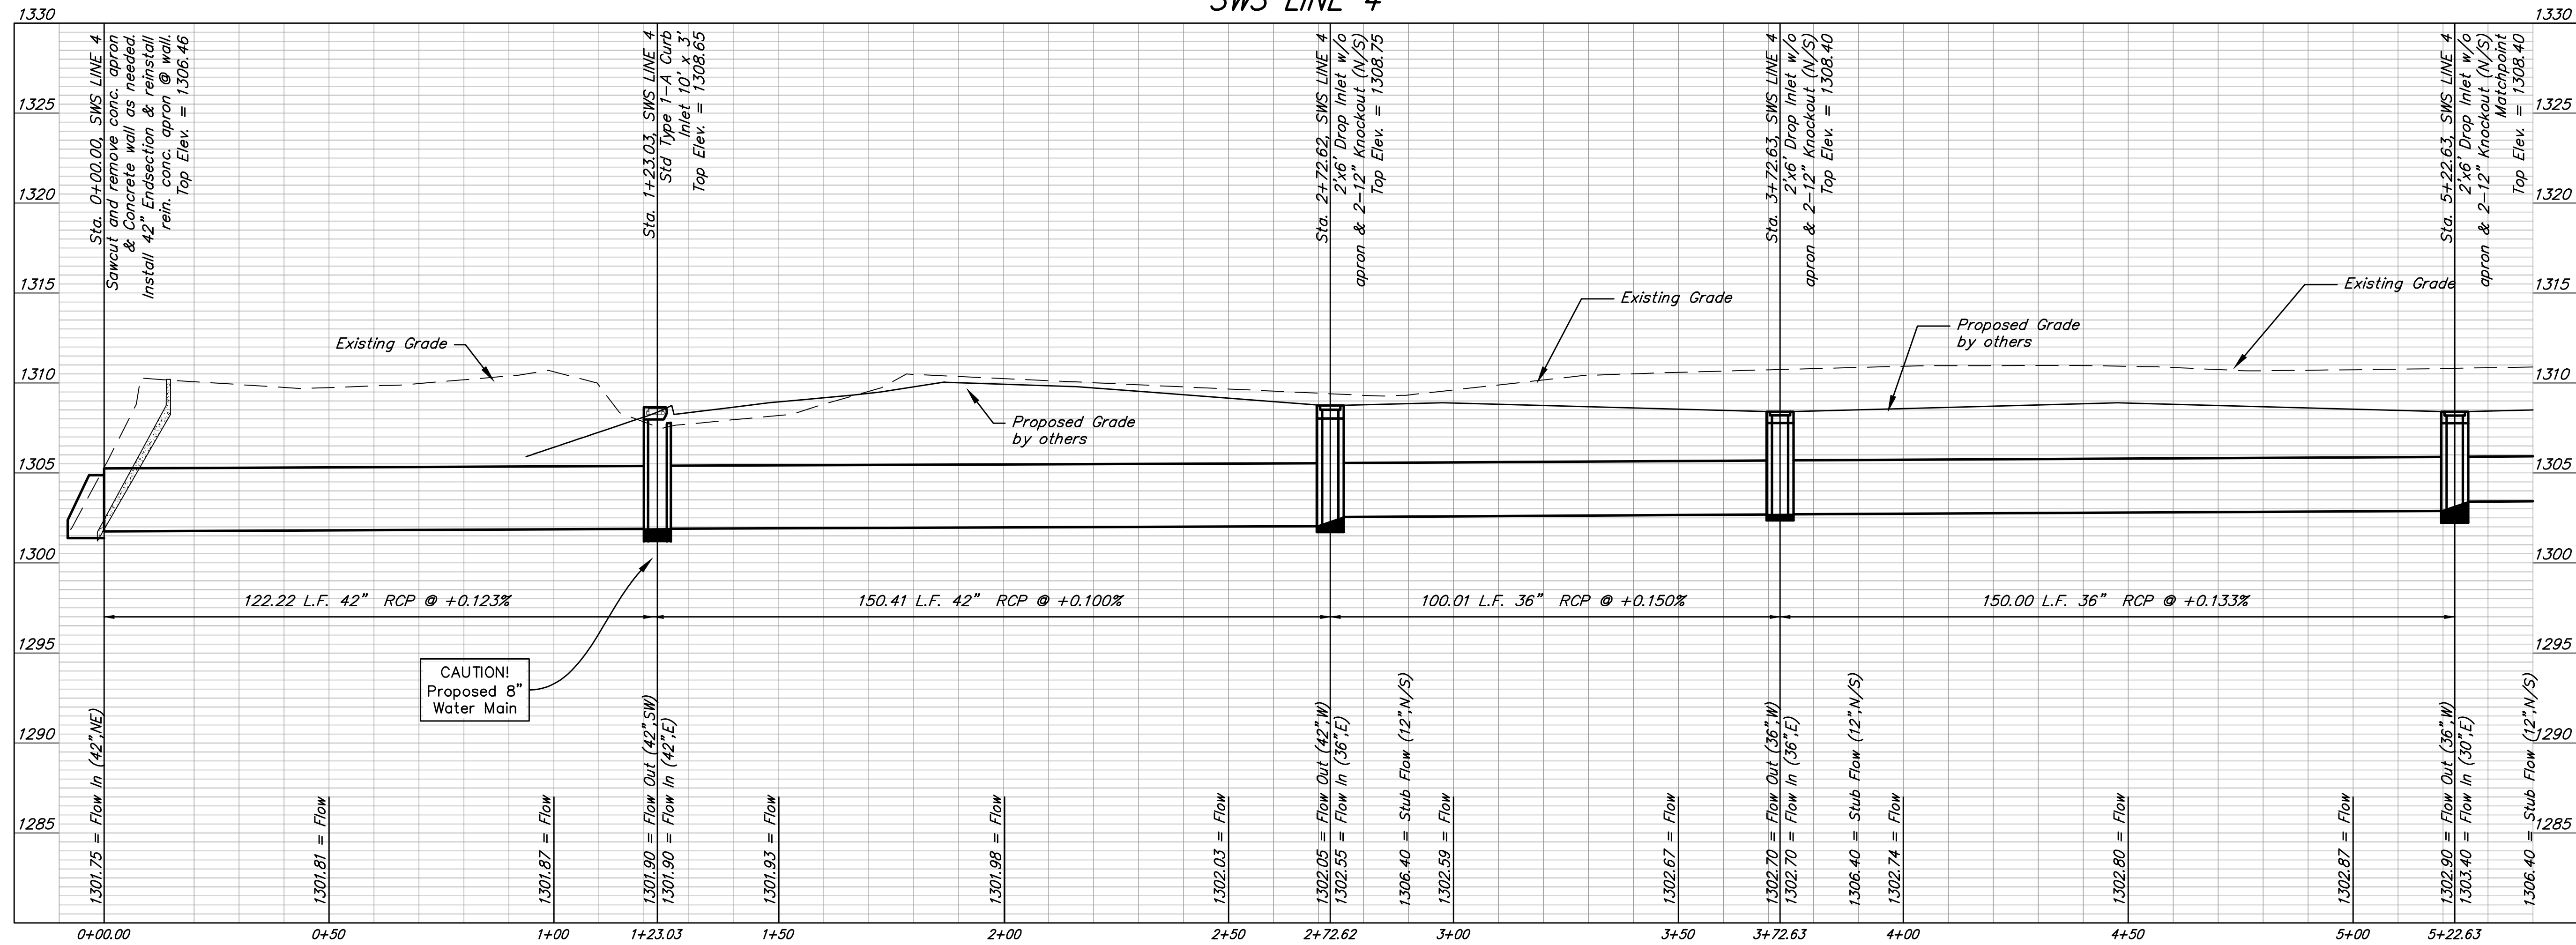

**BAUGHMAN COMPANY**  
315 Ellis St.  
Wichita, KS 67211  
316-262-7271  
BaughmanCo.com

---

CORNEJO INDUSTRIAL DISTRICT  
**SWS LINE 4**  
Sta. 0+00 to Sta. 5+27

---

STREET IMPROVEMENTS  
Pavement Improvements

PROJECT NUMBER:  
472-2021-085726

DESIGN: PSB DRAWN: TNJ

DATE: Oct. 26, 2021

---

SHEET 28 OF 62

File: E:\Projects\Cornejo Industrial District\_20-11-P603\Engineering\Phase 1 (only if Multiple Phases)\SWD\_21-06-E936\CID SWD Petition.dwg