


BENCHMARKS

- BM- #1:** Square cut on top of South curb of 21st St. N. 334± West and 32± South of the intersection of 21st St. N. and Cleveland Ave. Elev. = 1307.56(NAVD88)
- BM- #2:** Square cut on top of South concrete pad of monitoring well 26± East and 51± South of the intersection of 21st St. N. and Cleveland Ave. Elev. = 1308.70(NAVD88)
- BM- #3:** C.O.W BM Disc on top of South concrete wall 918± West and 147± North of the intersection of 21st St. N. and Cleveland Ave. Elev. = 1312.58(NAVD88)

SWS LINE 5

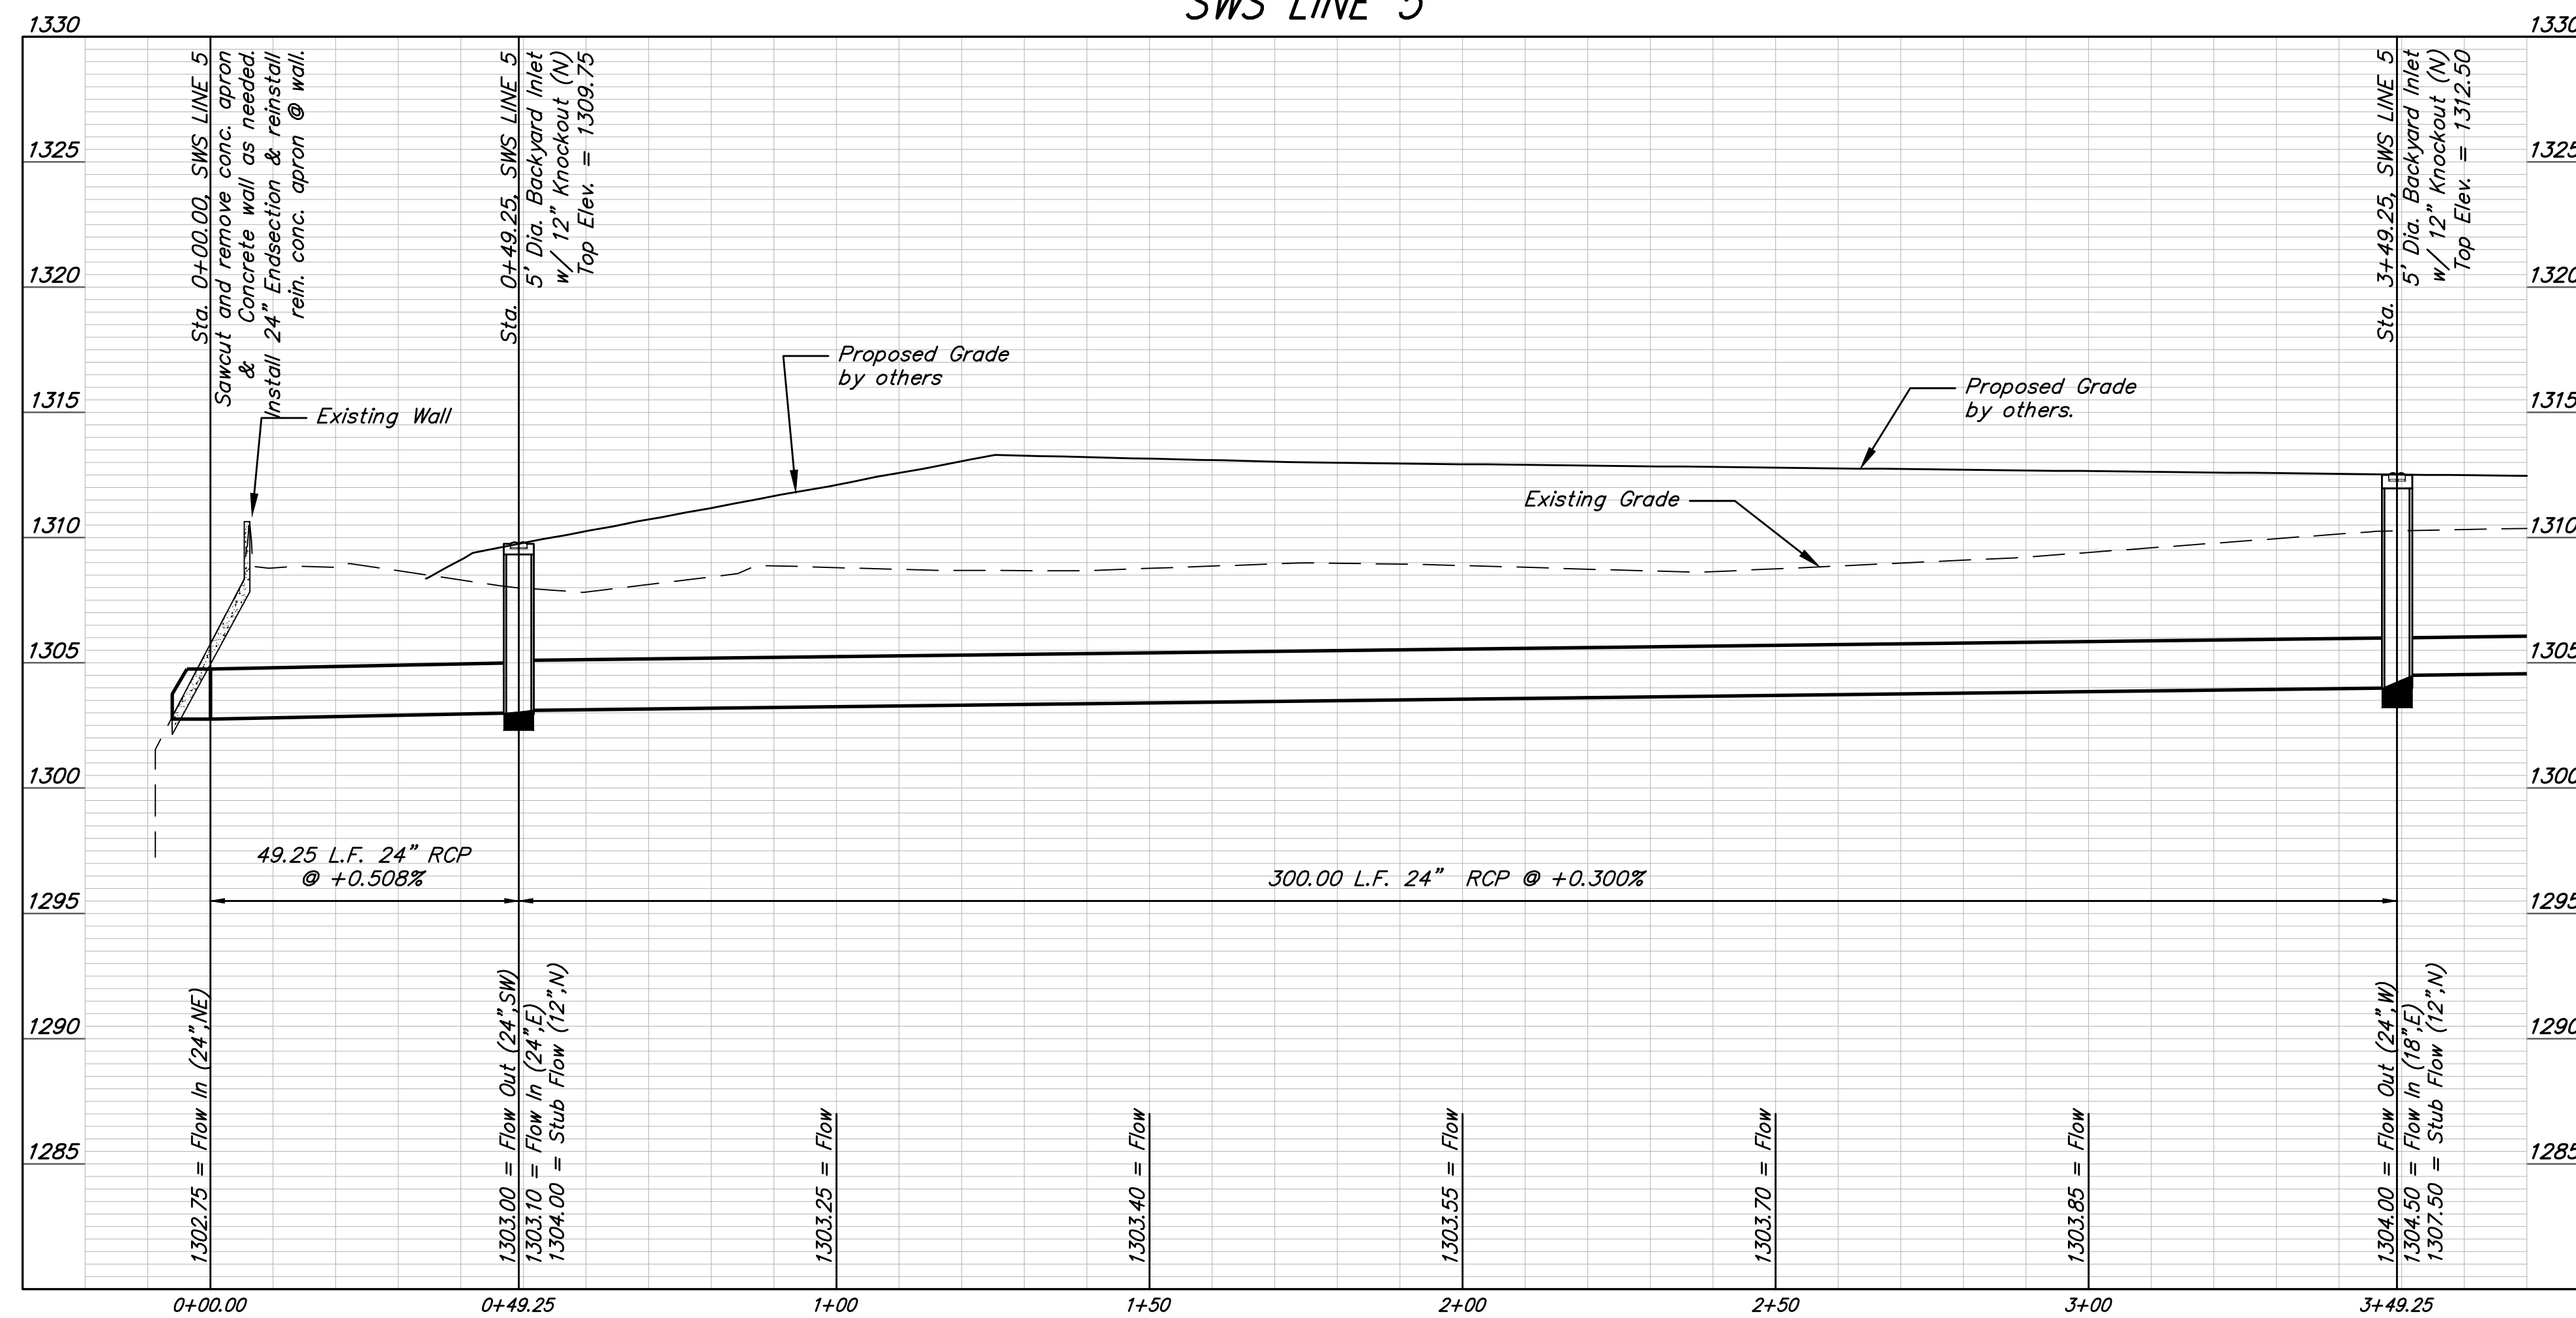

BAUGHMAN COMPANY
315 Ellis St.
Wichita, KS 67211
316-262-7271
BaughmanCo.com

CORNEJO INDUSTRIAL DISTRICT
SWS LINE 5
Sta. 0+00 to Sta. 3+49

STREET IMPROVEMENTS
Pavement Improvements

PROJECT NUMBER:
472-2021-085726

DESIGN: PSB DRAWN: TNJ
DATE: Oct. 26, 2021

SHEET 30 OF 62