


BENCHMARKS

- BM- #1:
Square cut on top of South curb of 21st St. N.
334± West and 32± South of the intersection of
21st St. N. and Cleveland Ave.
Elev. = 1307.56(NAVD88)
- BM- #2:
Square cut on top of South concrete pad of
monitoring well 26± East and 51± South of the
intersection of 21st St. N. and Cleveland Ave.
Elev. = 1308.70(NAVD88)
- BM- #3:
C.O.W BM Disc on top of South concrete wall
918± West and 147± North of the intersection
of 21st St. N. and Cleveland Ave.
Elev. = 1312.58(NAVD88)

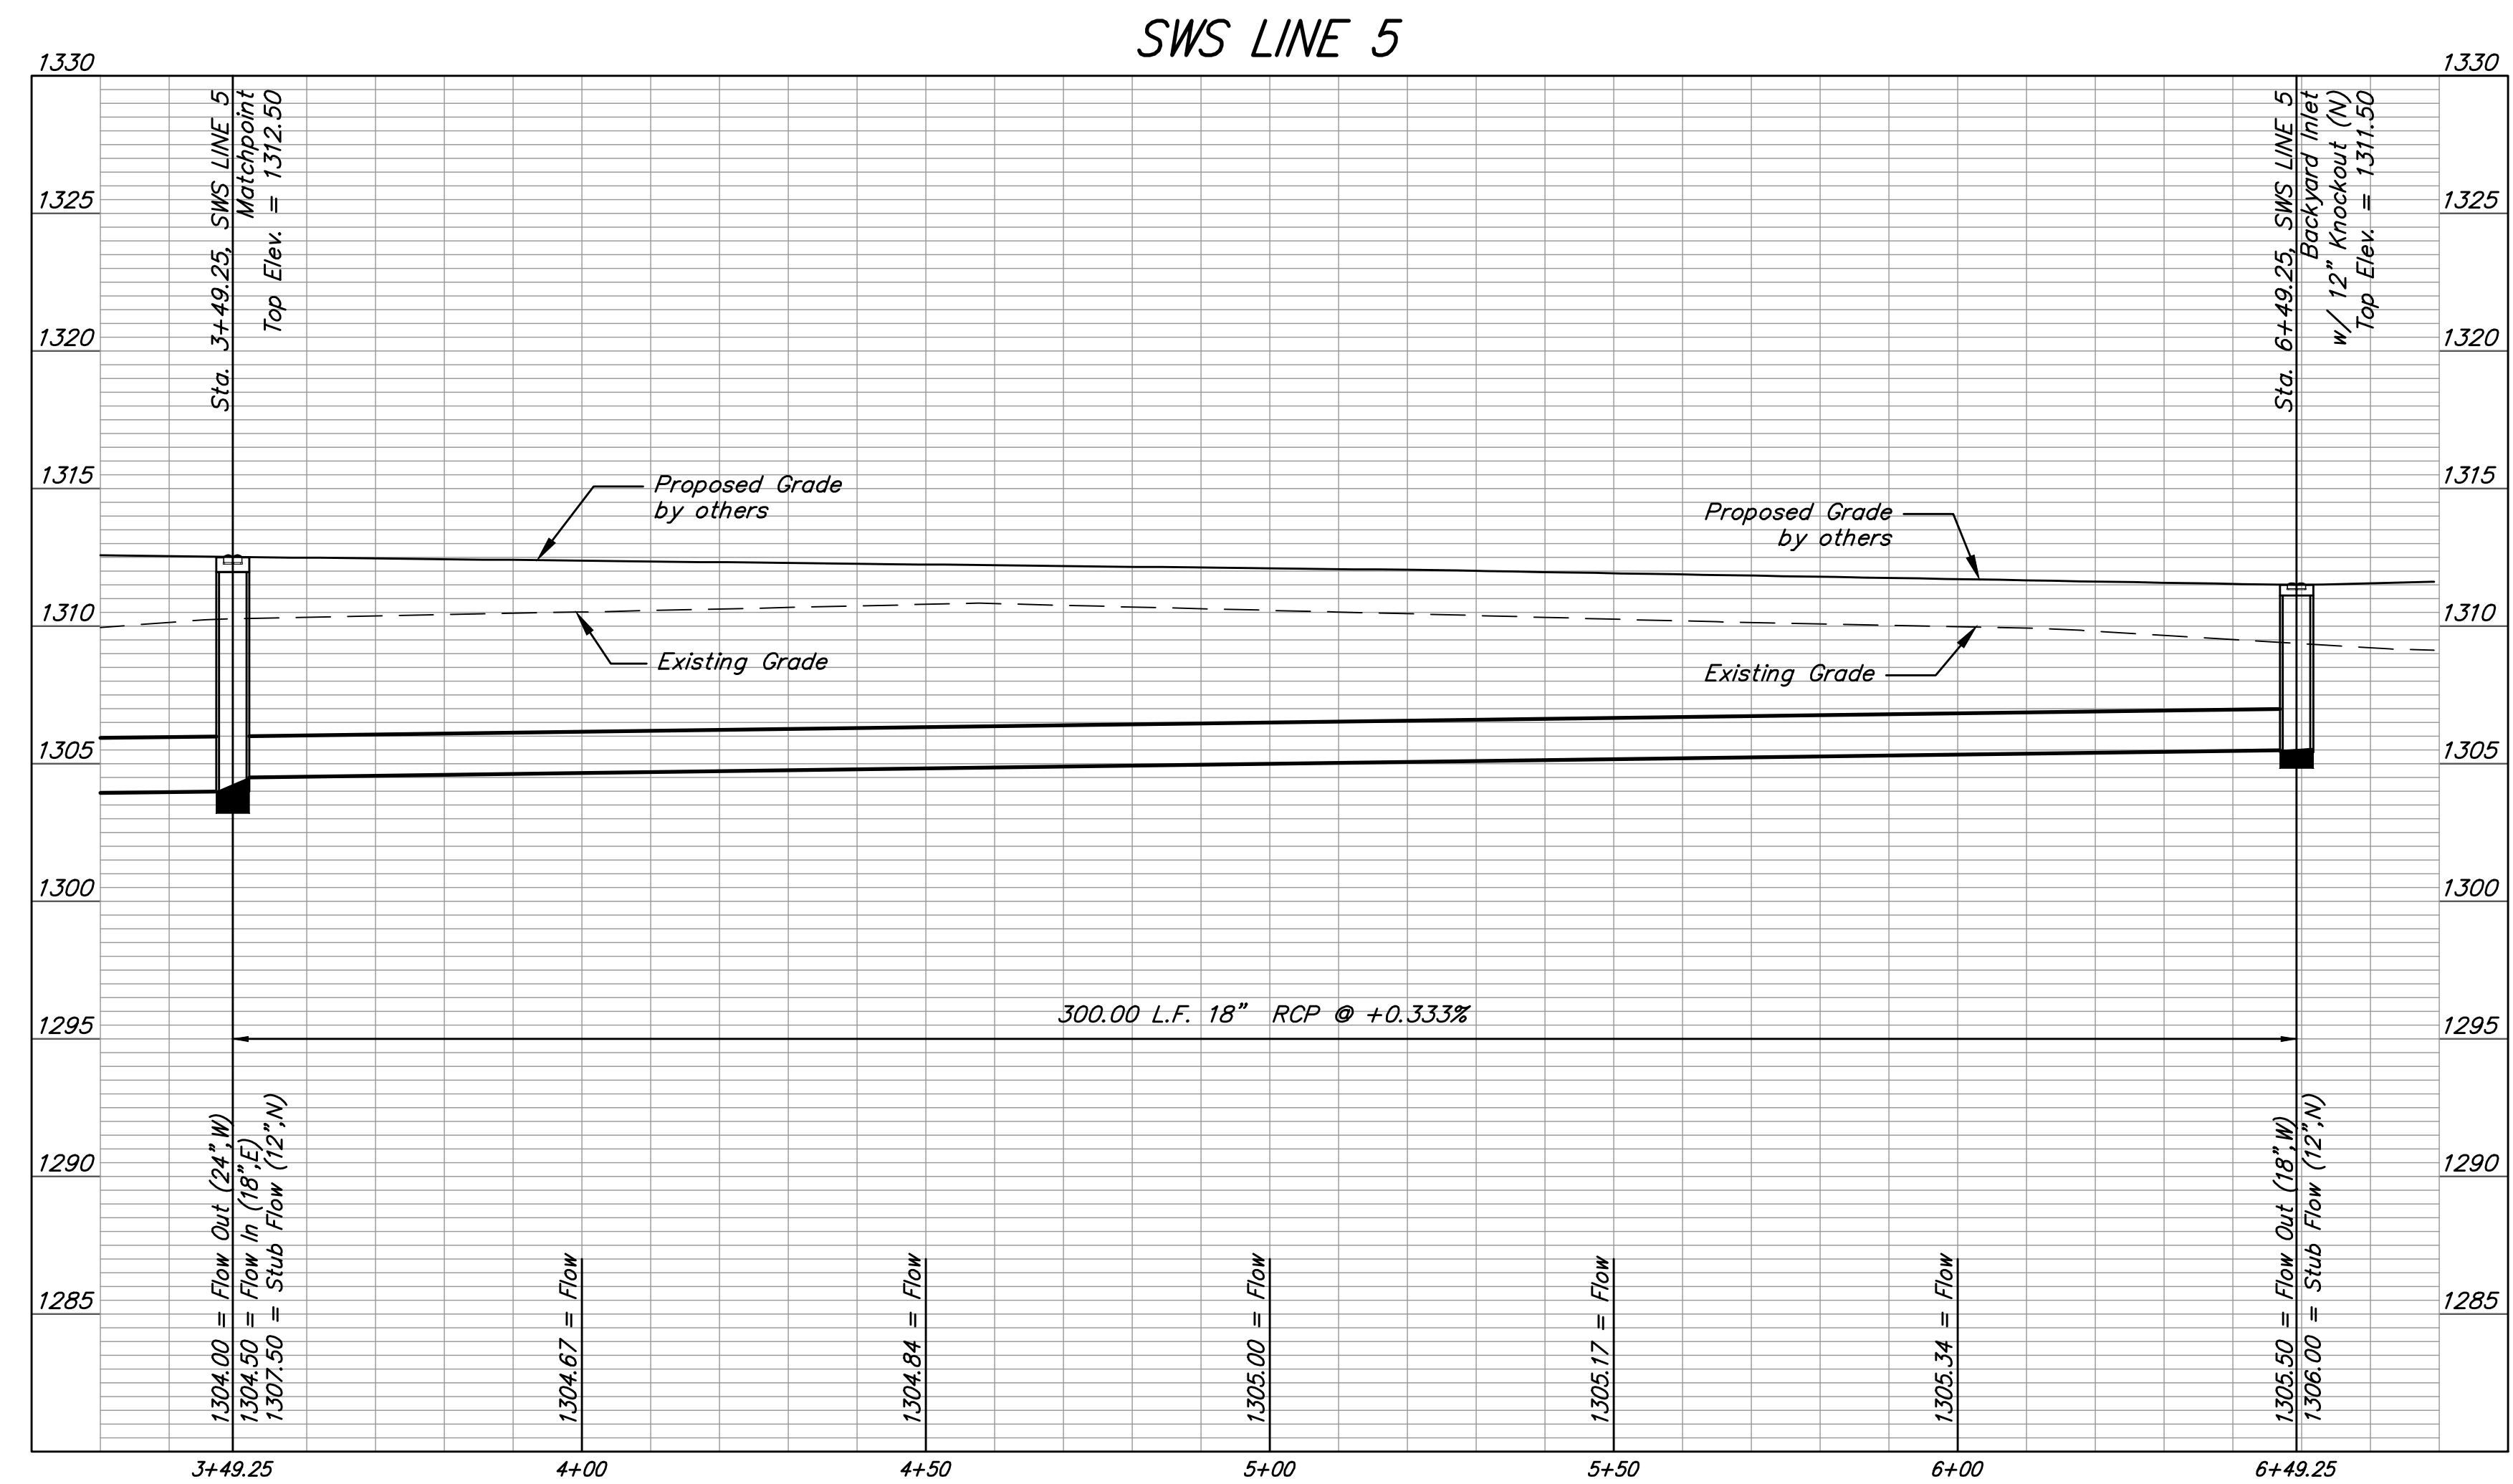

**BAUGHMAN
COMPANY**

315 Ellis St.
Wichita, KS 67211
316-262-7271
BaughmanCo.com

CORNEJO INDUSTRIAL
DISTRICT

SWS LINE 5
Sta. 3+49
to
Sta. 6+49

STREET IMPROVEMENTS
Pavement Improvements

PROJECT NUMBER:
472-2021-085726

DESIGN: PSB DRAWN: TNJ
DATE: Oct. 26, 2021

SHEET OF
31 62