

Sta. 4+79.01, SWS Line 6  
Matchpoint  
Top Elev. = 1310.50  
N: 1,700,153.73  
E: 1,652,009.55


Sta. 8+79.01, SWS Line 6  
6' Dia. Backyard Inlet.  
Top Elev. = 1312.50  
N: 1,700,498.09  
E: 1,652,213.06

Lot 2 (A)  
Cornejo Industrial District

### BENCHMARKS

- BM- #1:  
Square cut on top of South curb of 21st St. N. 334'± West and 32'± South of the intersection of 21st St. N. and Cleveland Ave.  
Elev. = 1307.56(NAVD88)
- BM- #2:  
Square cut on top of South concrete pad of monitoring well 26'± East and 51'± South of the intersection of 21st St. N. and Cleveland Ave.  
Elev. = 1308.70(NAVD88)
- BM- #3:  
C.O.W BM Disc on top of South concrete wall 918'± West and 147'± North of the intersection of 21st St. N. and Cleveland Ave.  
Elev. = 1312.58(NAVD88)

### SWS LINE 6

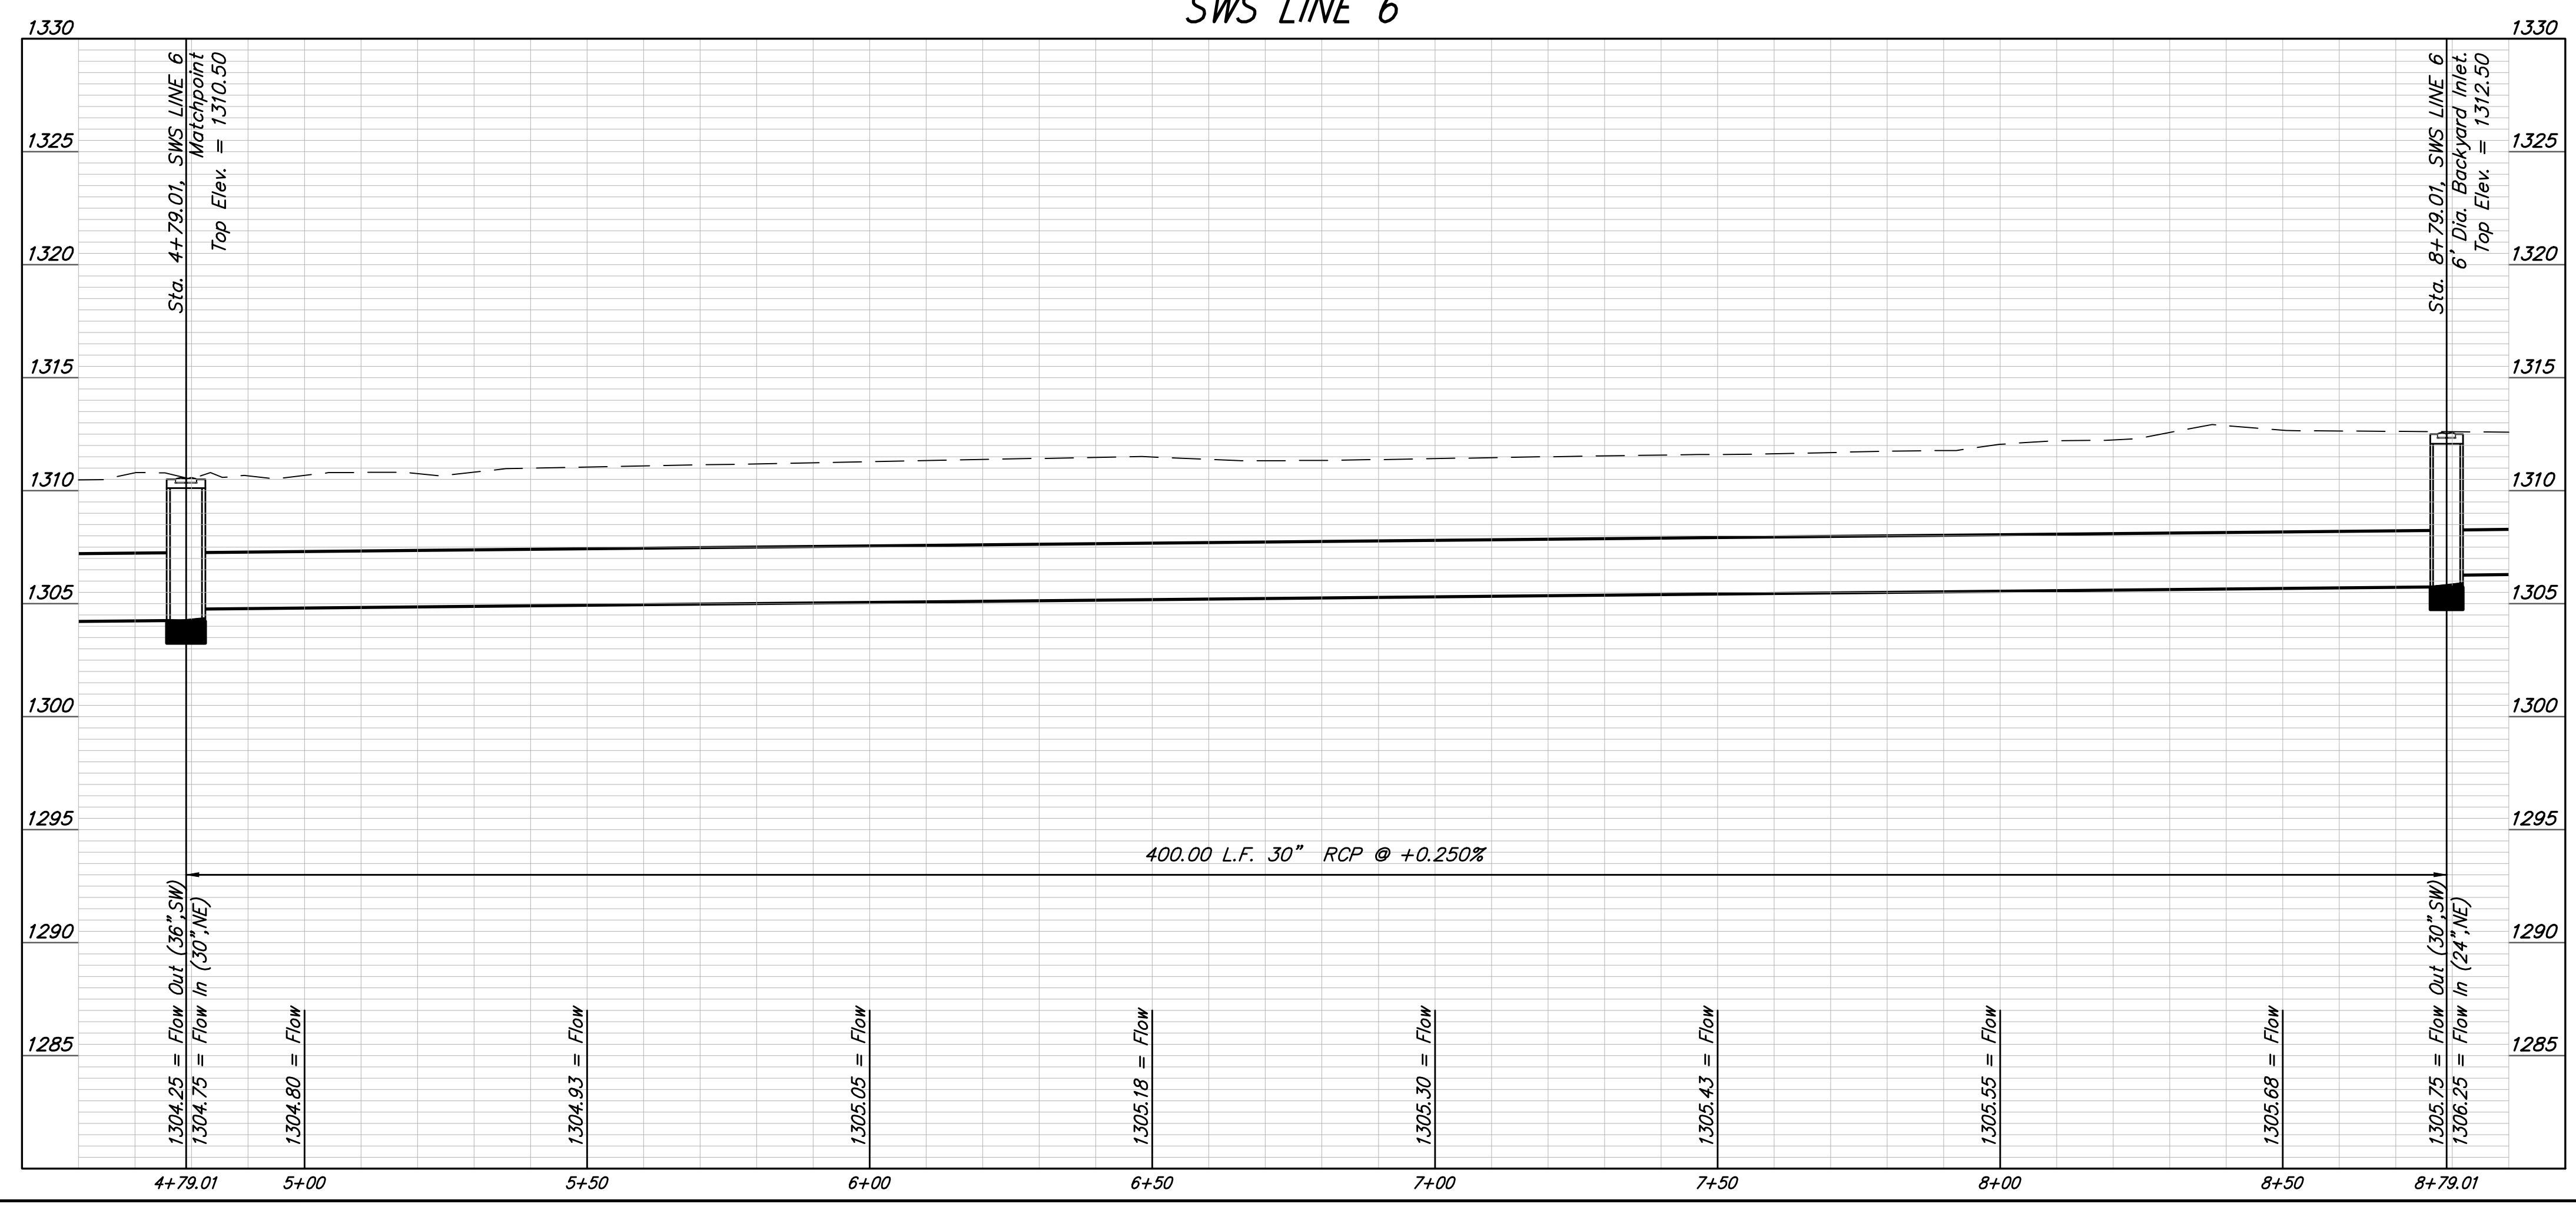

**BAUGHMAN COMPANY**  
315 Ellis St.  
Wichita, KS 67211  
316-262-7271  
BaughmanCo.com

CORNEJO INDUSTRIAL DISTRICT  
SWS LINE 6  
Sta. 4+79  
to  
Sta. 8+79

STREET IMPROVEMENTS  
Pavement Improvements

PROJECT NUMBER:  
472-2021-085726

DESIGN: PSB DRAWN: TNJ  
DATE: Oct. 26, 2021

SHEET OF  
33 62

File: E:\Projects\Cornejo Industrial District\_20-11-P603\Engineering\Phase 1 (only if Multiple Phases)\SWD\_21-06-E936\CID SWD Petition.dwg