


PROJECT NO.	SHEET NO.	TOTAL SHEETS
472-83222	30	32

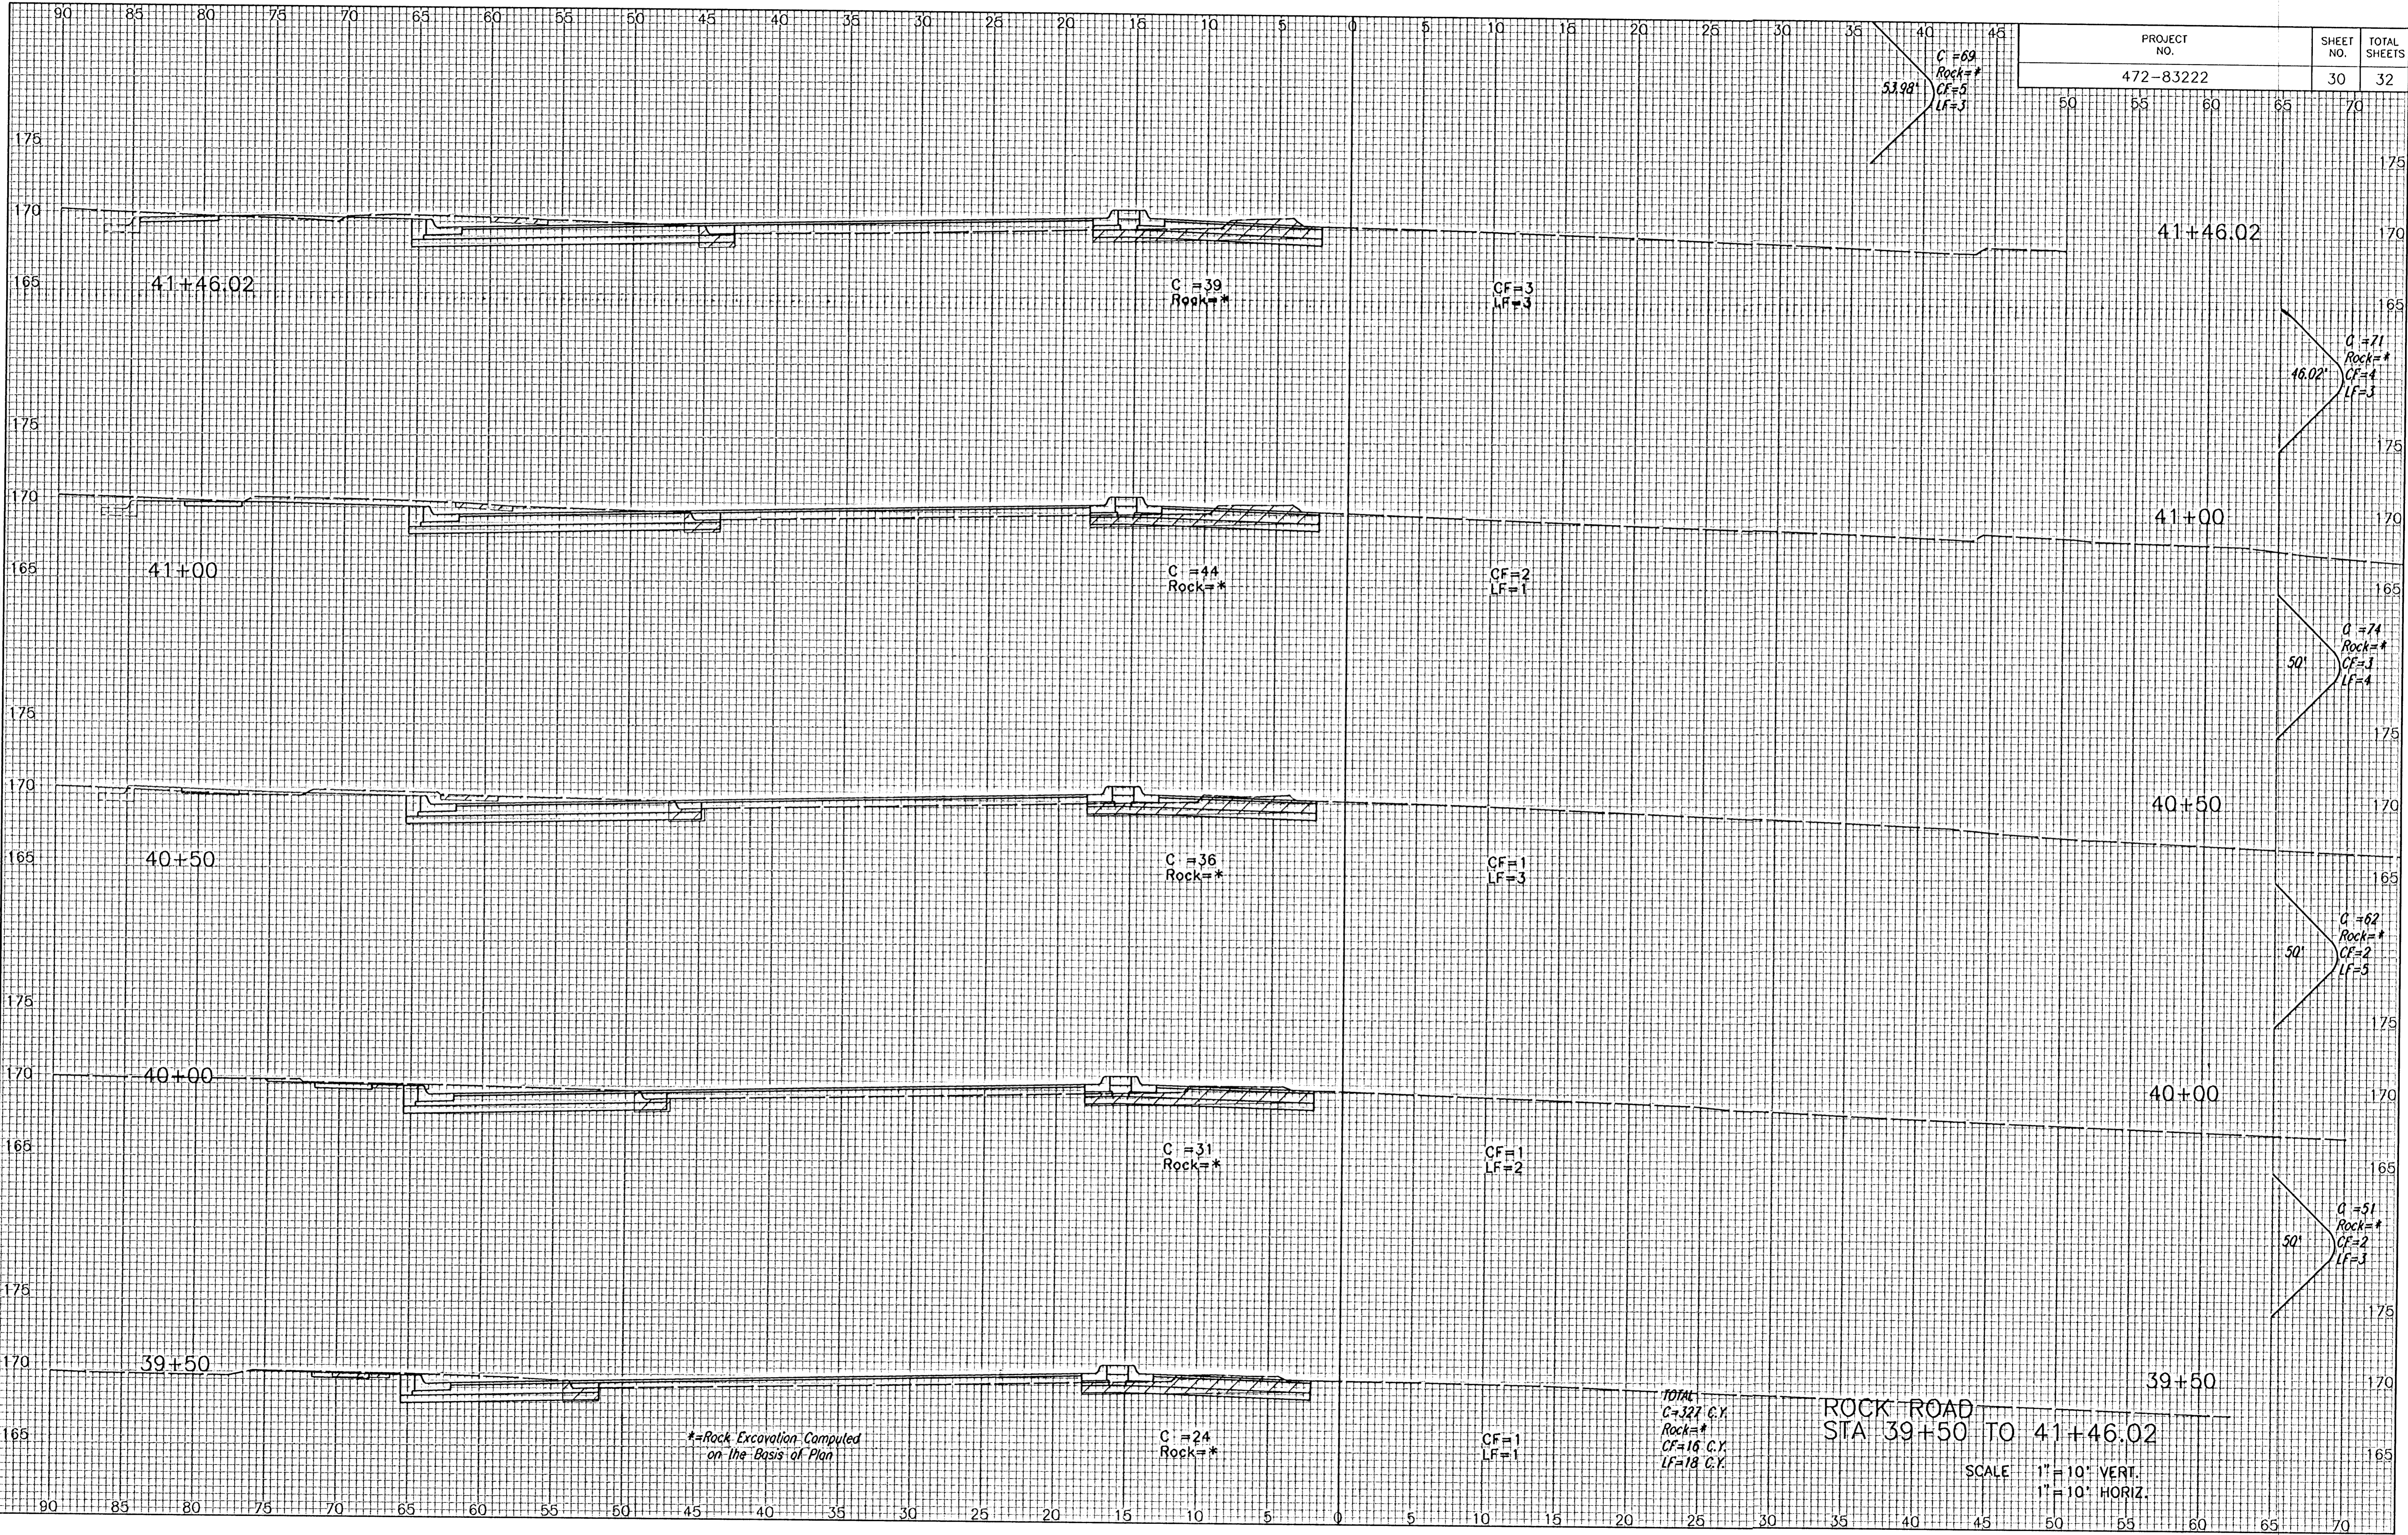

NOTE BOOK	TEMP. DATE	AS	CHECKER

i: 1999/99687/001/xsec.dgn
 Date Plotted: June 26, 2000
 Deliver to: Penni Moore

ROCK ROAD
 STA 39+50 TO 41+46.02

SCALE 1" = 10' VERT.
 1" = 10' HORIZ.