


PROJECT NO.	SHEET NO.	TOTAL SHEETS
472-83222	32	32

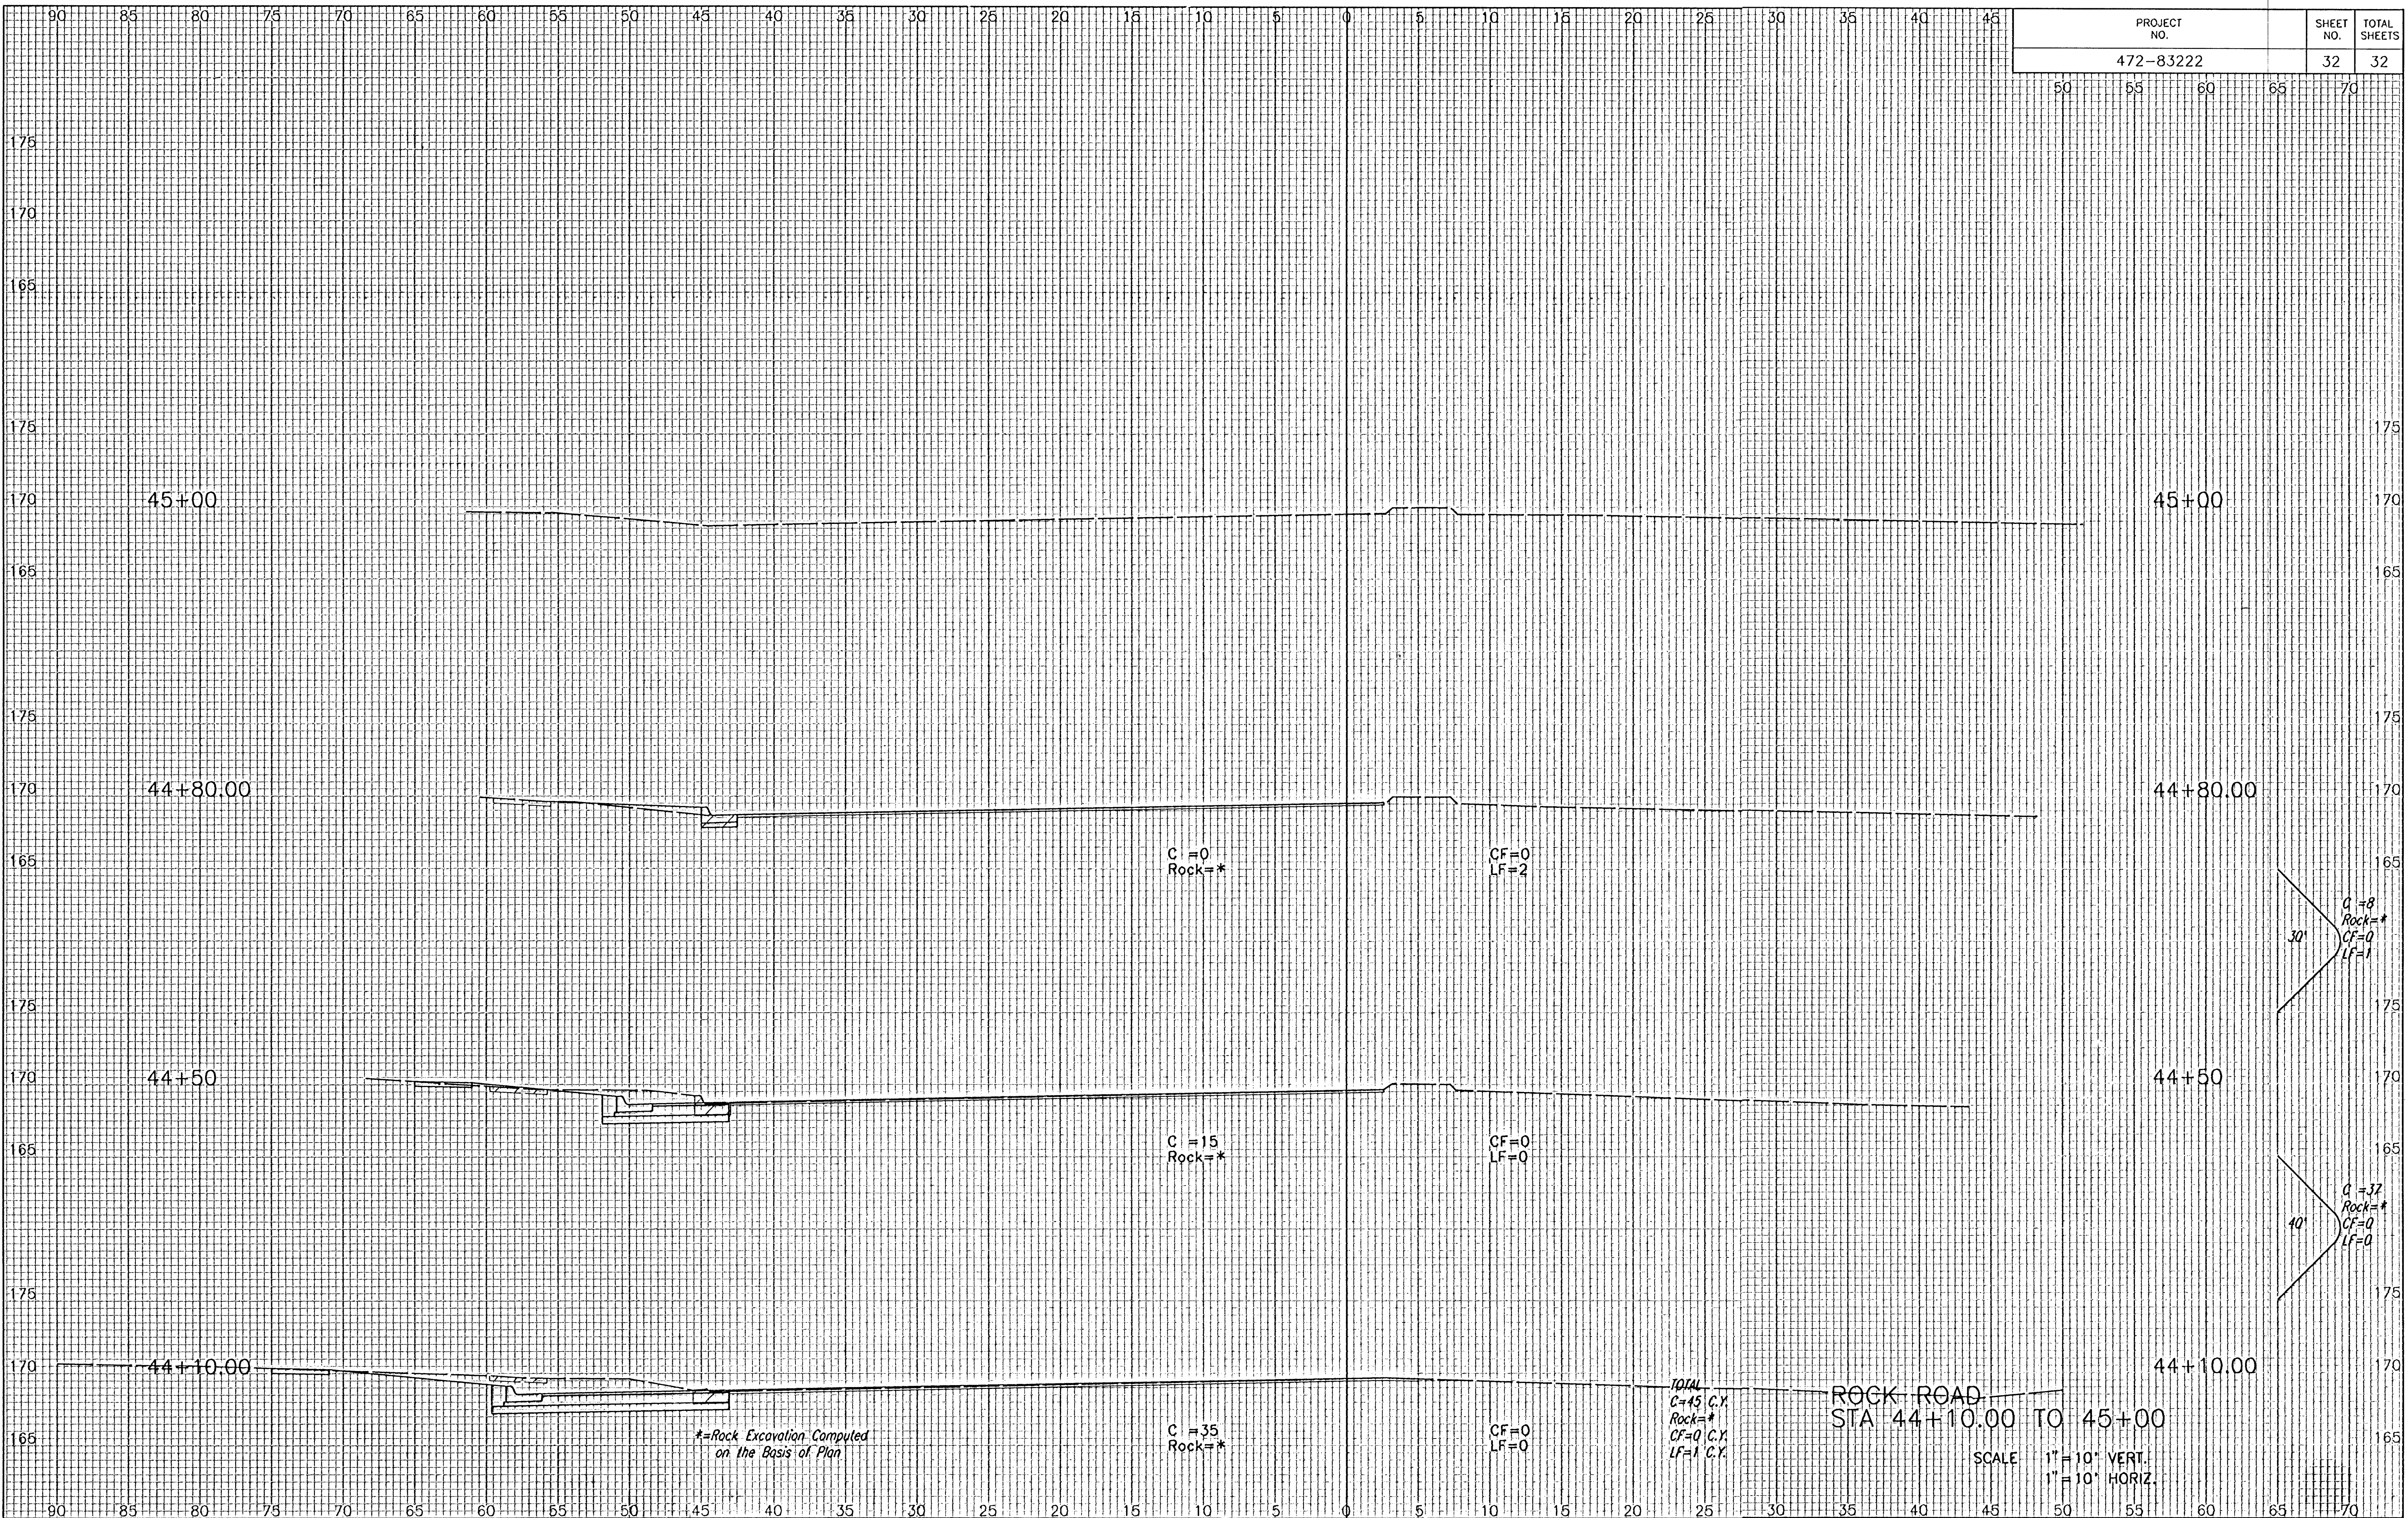

NOTE BOOK NO.	TEMPLATE AREAS CHECKED

Deliver to: Perring Moore

i: 1999/99887/001/xsec.dgn
Date Plotted: June 26, 2000