



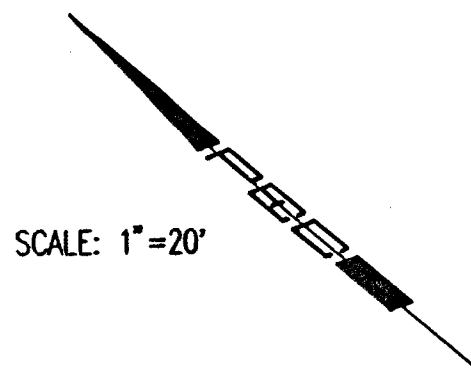


SCALE: 1"=20'

C CURVE ALIGNMENT DATA											
CURVE	C ARC LENGTH	RADIUS	DELTA	PC		STATION	PI		STATION	PT	
				NORTHING	EASTING		NORTHING	EASTING		NORTHING	EASTING
C-32	58.75	600.00	5° 36' 38"	1,691,428.86	1,634,135.49	69+40.64, 42.53'RL	1,691,405.53	1,634,153.39	69+70.00, 44'RL	1,691,384.07	1,634,173.48
C-33	33.43	700.00	2° 44' 10"	1,691,235.00	1,634,313.00	72+03.30, 32.80'RL	1,691,222.80	1,634,324.42	72+20.00, 32'RL	1,691,210.06	1,634,335.25
C-34	32.36	400.00	4° 38' 08"	1,691,039.30	1,634,480.36	74+60.81, 32'RL	1,691,027.23	1,634,490.65	74+77.00, 32'RL	1,691,013.82	1,634,500.30
C-35	64.94	400.00	9° 18' 08"	1,690,932.83	1,634,558.54	75+92.56, 41.37'RL	1,690,906.41	1,634,577.54	76+25.00, 44'RL	1,690,883.41	1,634,600.56
C-36	56.55	400.00	8° 06' 02"	1,690,824.30	1,634,659.72	77+40.79, 34.55'RL	1,690,776.84	1,634,700.32	77+72.00, 32'RL	1,690,801.53	1,634,682.34
C-37	62.60	700.00	5° 07' 26"	1,690,672.44	1,634,776.37	79+32.05, 44'RL	1,690,640.04	1,634,799.96	79+72.00, 47'RL	1,690,610.55	1,634,827.10

POINT	NORTHING	EASTING	STATION	OFFSET
206	1,691,102.1705	1,634,468.9250	75+05.50	0.00

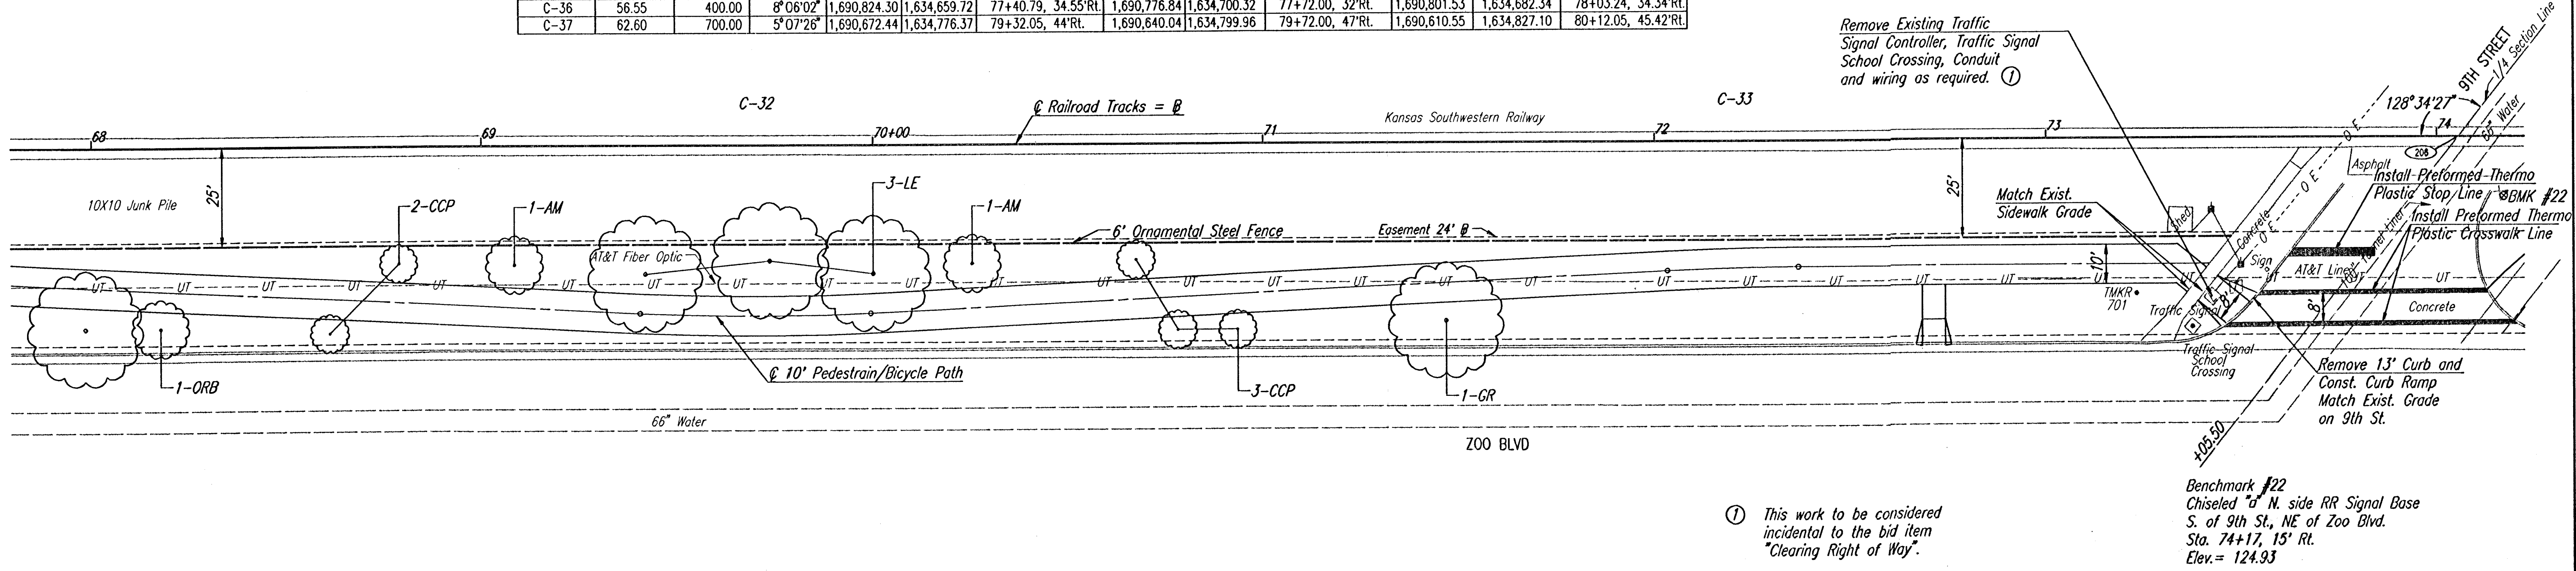

DSNR: S&D OPER: S&D SCALE: 1"=20.00
01/19/01/366450/002/SW68-80 09:07:16 am

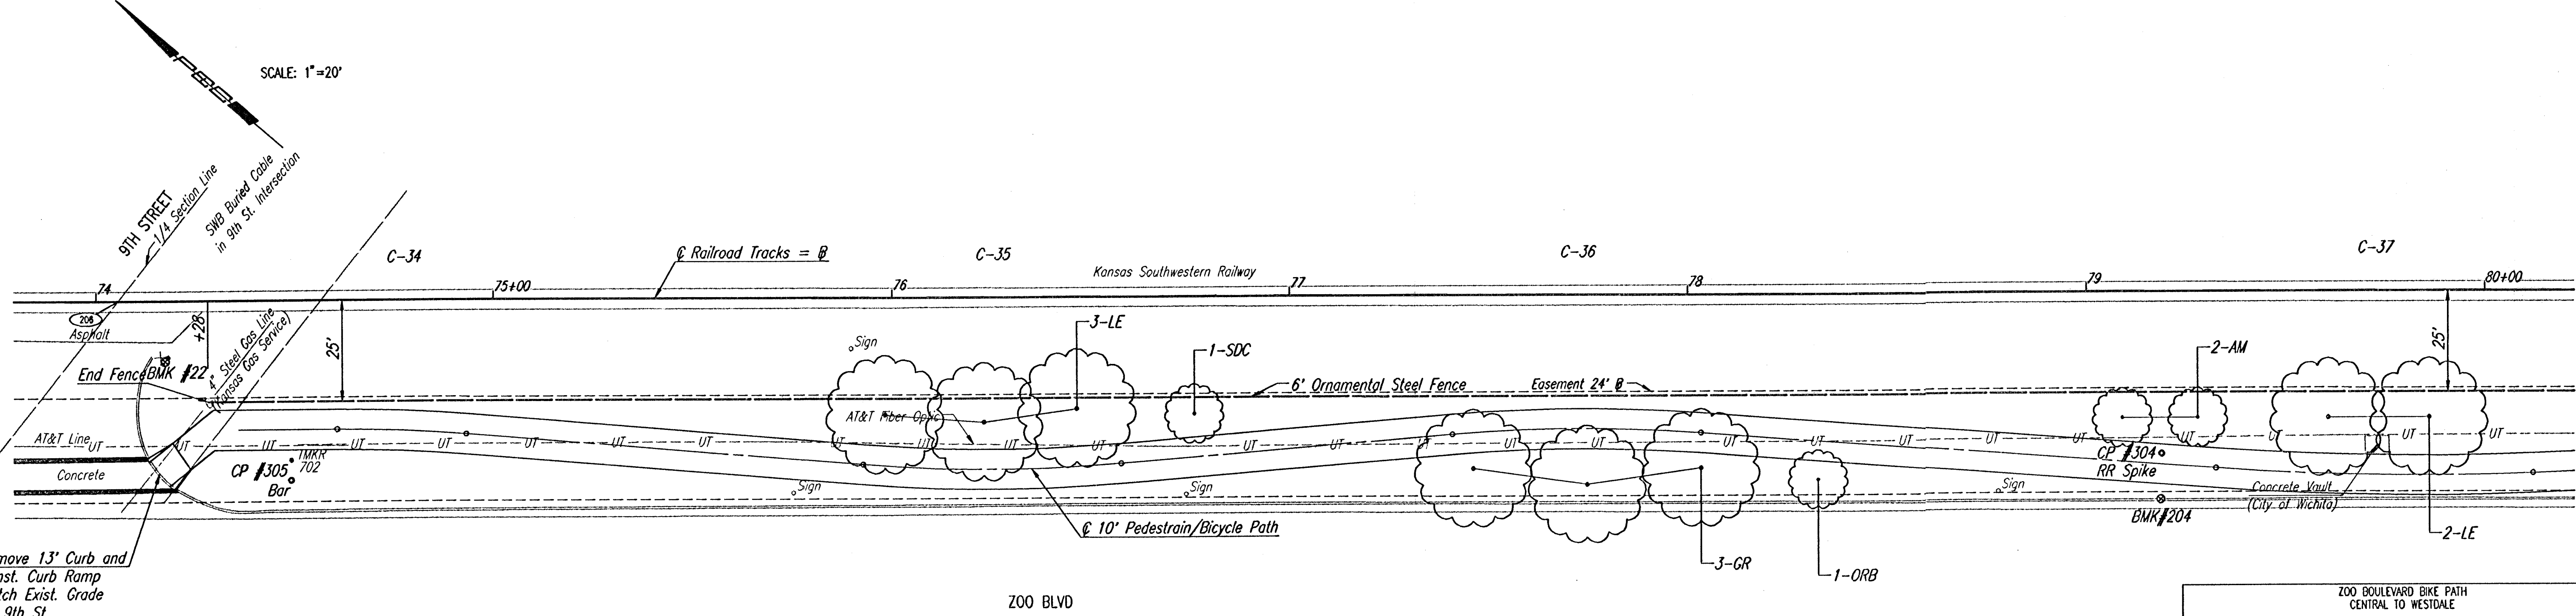

Control Point #305
1/2" Rebar 6" NE. of NE. Curb Zoo Blvd.
64'± S. of 9th St.
Sta. 74+49.10, 44.62' RL.
Elev. = 124.86'
N= 1,691,040.051, E= 1,634,463.164

Control Point #304
RR Spike 12' E. of E. Curb Zoo Blvd.
175'± SE. of Kessler Extended North
Sta. 79+18.57, 40.32' RL.
Elev. = 122.62'
N= 1,690,685.090, E=1,634,770.449

Benchmark #204
Chiseled "a" NE. Curb Zoo Blvd.
175'± SE. of Kessler Extended North
50'± N. of City of Wichita Vault
Sta. 79+18, 52' RL.
Elev. = 122.12'

ZOO BOULEVARD BIKE PATH
CENTRAL TO WESTDALE

ZOO BOULEVARD
STA. 68+00.00 TO STA. 80+00.00

Professional Engineering Consultants, P.A.
303 S. TOPEKA • WICHITA, KANSAS 67202
316-262-2691 • FAX 316-262-3003

Designed by	RMH	Checked by	
Drawn by	DEP, S&D	Date	SEPTEMBER 2001
		Job No.	96450-002