
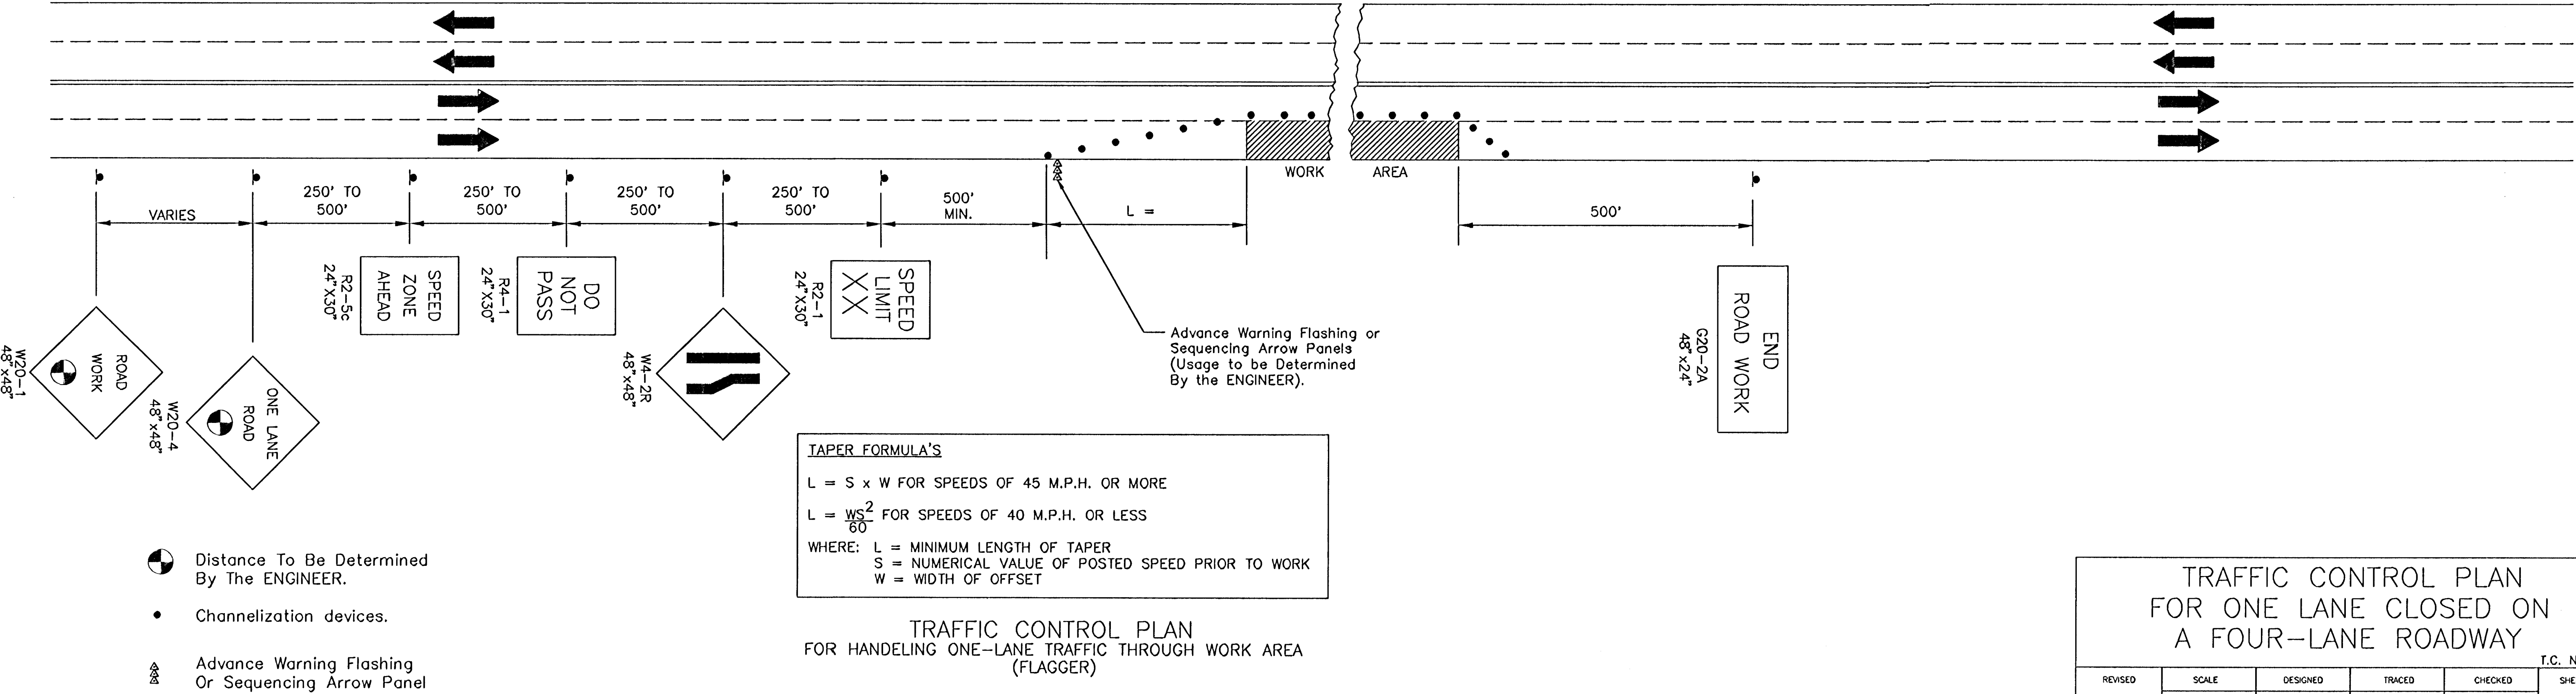
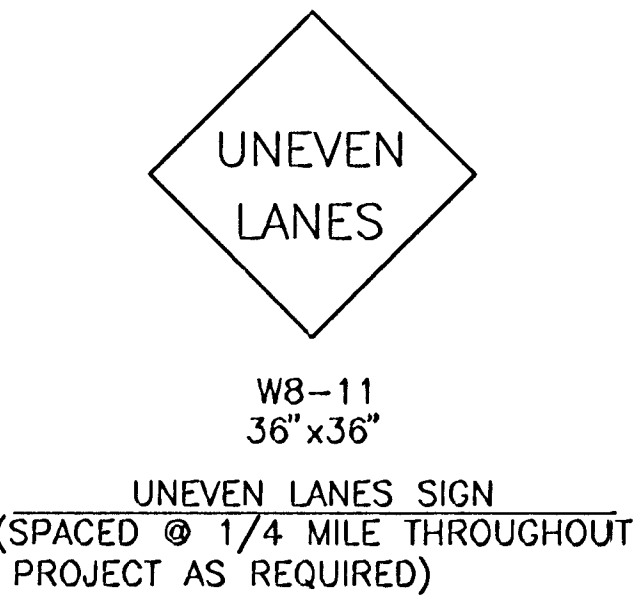
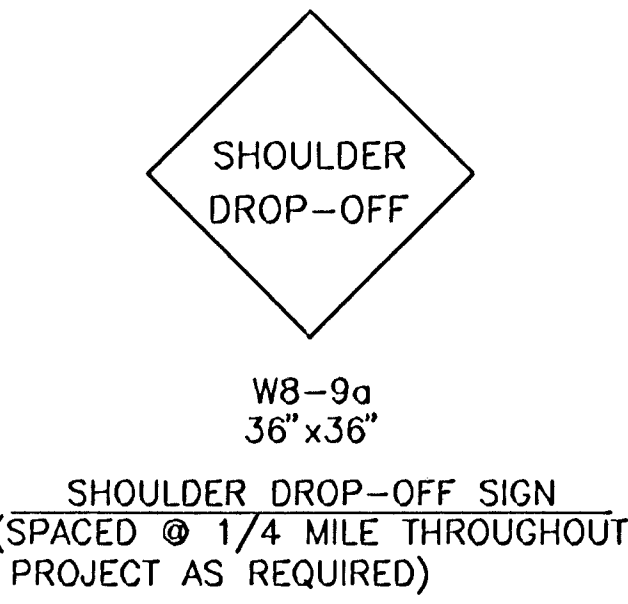


COUNTY	STATE	PROJECT NUMBER		FISCAL YEAR	SHEET NO.	TOTAL SHEETS
SEDGWICK	KANSAS	472-83247	87 TE-0159-01		19	24

LIST OF TRAFFIC CONTROL DEVICES *

MUTCD DEVICE NO.	NO.	FLASHERS		REMARKS	DELINEATORS & CHANNELIZATION DEVICES				
		TYPE A	TYPE B		DEVICE	NO.	SIZE	FLASHERS	
								TYPE A	TYPE B
W20-1	1				BARRICADES				
W20-5	1				TYPE III				
R2-5C	1				TYPE II				
R4-1	1				TYPE I				
W4-2R	1				DRUMS				
W20-7a	1				CONES				
R2-1	1				TUBES				
G20-2	1				VERTICAL PANELS				
W8-9a					SINGLE				
W8-11					BACK TO BACK				
W8-1					PAVEMENT MARKING	WHITE	YELLOW		
					4" BROKEN (Lin. Ft.)				
					4" SOLID (Lin. Ft.)				
					TEMPORARY STRIPING (Line Mile)				
					ARROW PANEL	1			
* FOR INFORMATION ONLY					SEE SHEET NO. 20 FOR TRAFFIC CONTROL NOTES				

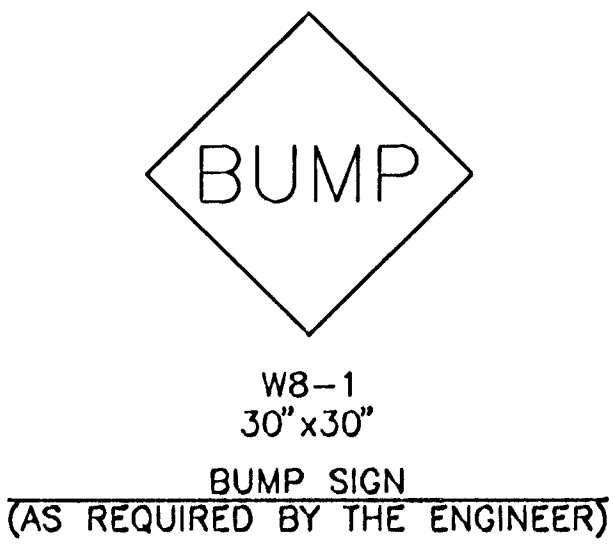

TAPER FORMULA'S
 $L = S \times W$ FOR SPEEDS OF 45 M.P.H. OR MORE
 $L = \frac{WS^2}{60}$ FOR SPEEDS OF 40 M.P.H. OR LESS
WHERE: L = MINIMUM LENGTH OF TAPER
S = NUMERICAL VALUE OF POSTED SPEED PRIOR TO WORK
W = WIDTH OF OFFSET

TRAFFIC CONTROL PLAN
FOR HANDELING ONE-LANE TRAFFIC THROUGH WORK AREA
(FLAGGER)

TRAFFIC CONTROL PLAN FOR ONE LANE CLOSED ON A FOUR-LANE ROADWAY					T.C. NO. 6.0
REVISED	SCALE	DESIGNED	TRACED	CHECKED	SHEET NO.
	DATE				
PLANFILE TC-6-0			TOTAL SHEETS		