



FHWA REG NO.	STATE	PROJECT NO.	YEAR	SHEET NO.	SHEETS
7	KANSAS	472-83084	2000	35	58

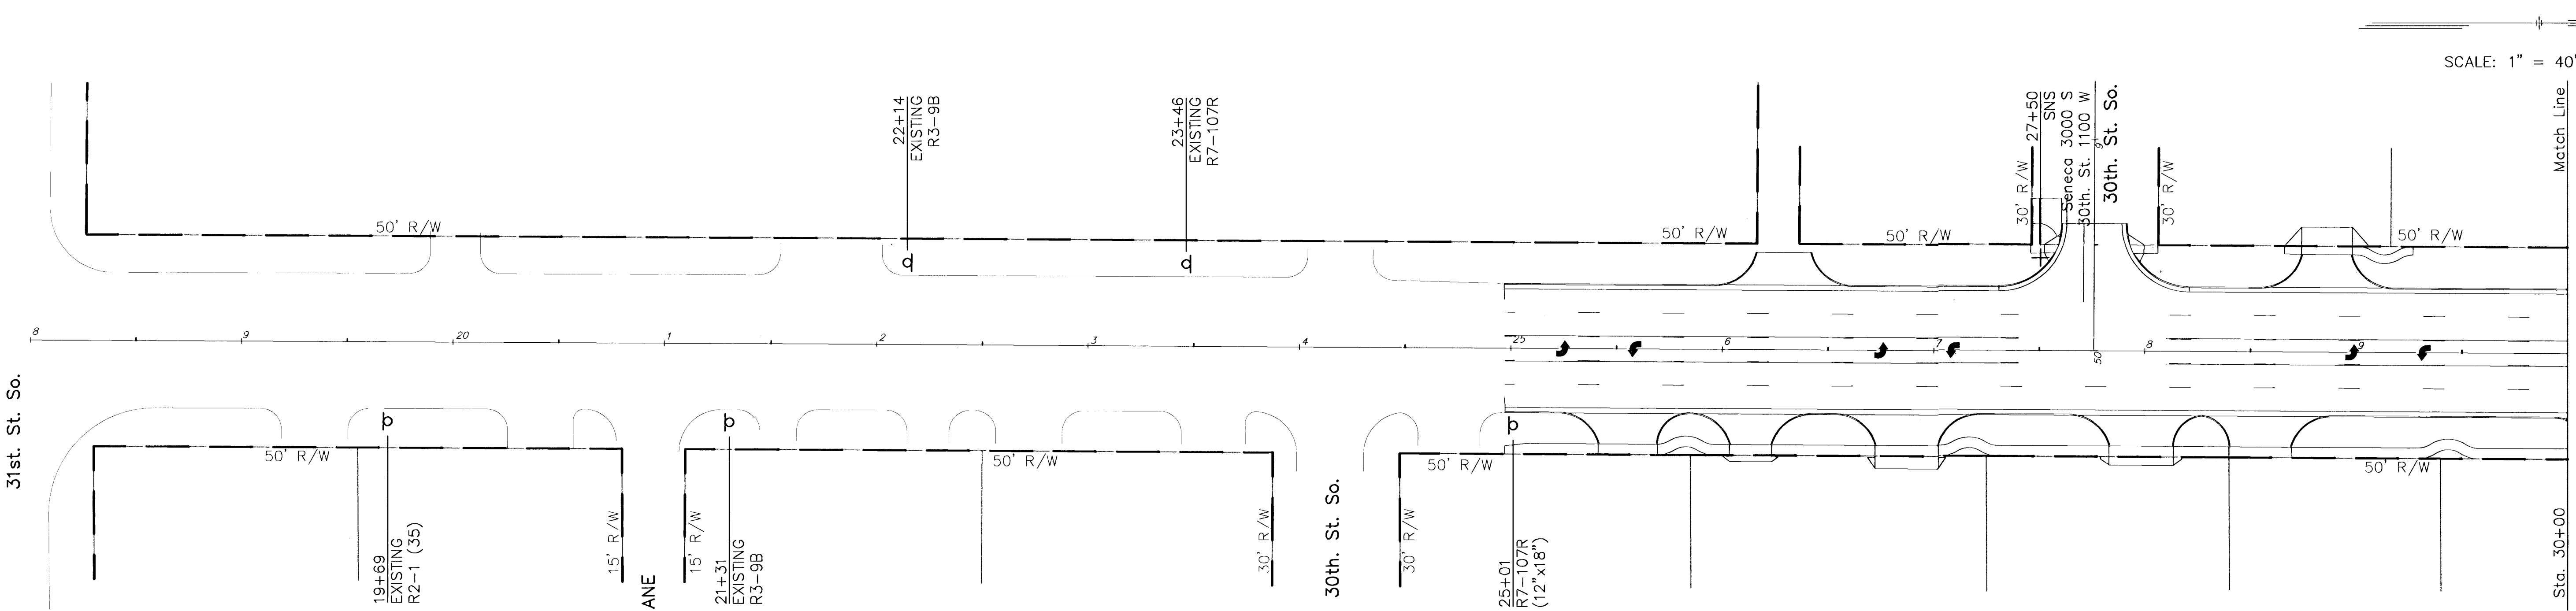

SENECA STREET - STA. 18+00 TO STA. 30+00

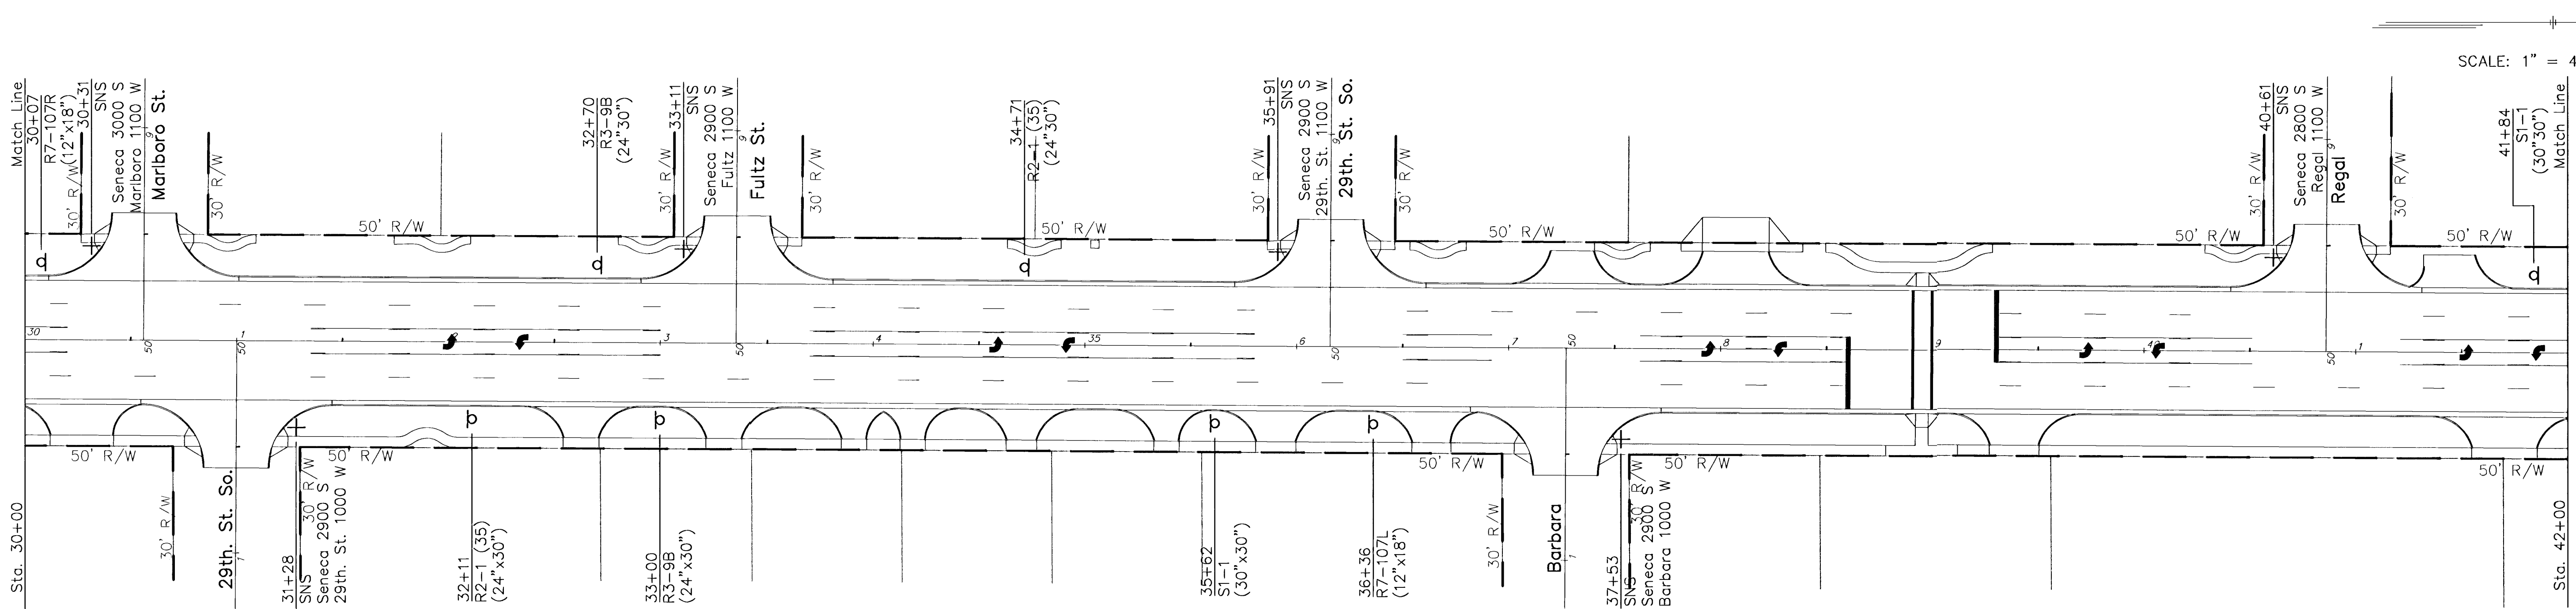

SENECA STREET - STA. 30+00 TO STA. 42+00

KANSAS DEPARTMENT OF TRANSPORTATION			
SENECA STREET SIGNING PLAN			
PROJECT NO. 472--83084		SEDGWICK CO.	
MID-KANSAS ENGINEERING CONSULTANTS, INC.			
WICHITA, KANSAS			
DESIGNED BY: DCH		CHECKED BY: DCH	
DRAWN BY: WNJ		DATE: MAY 1, 2000	SHEET 35 OF 58