
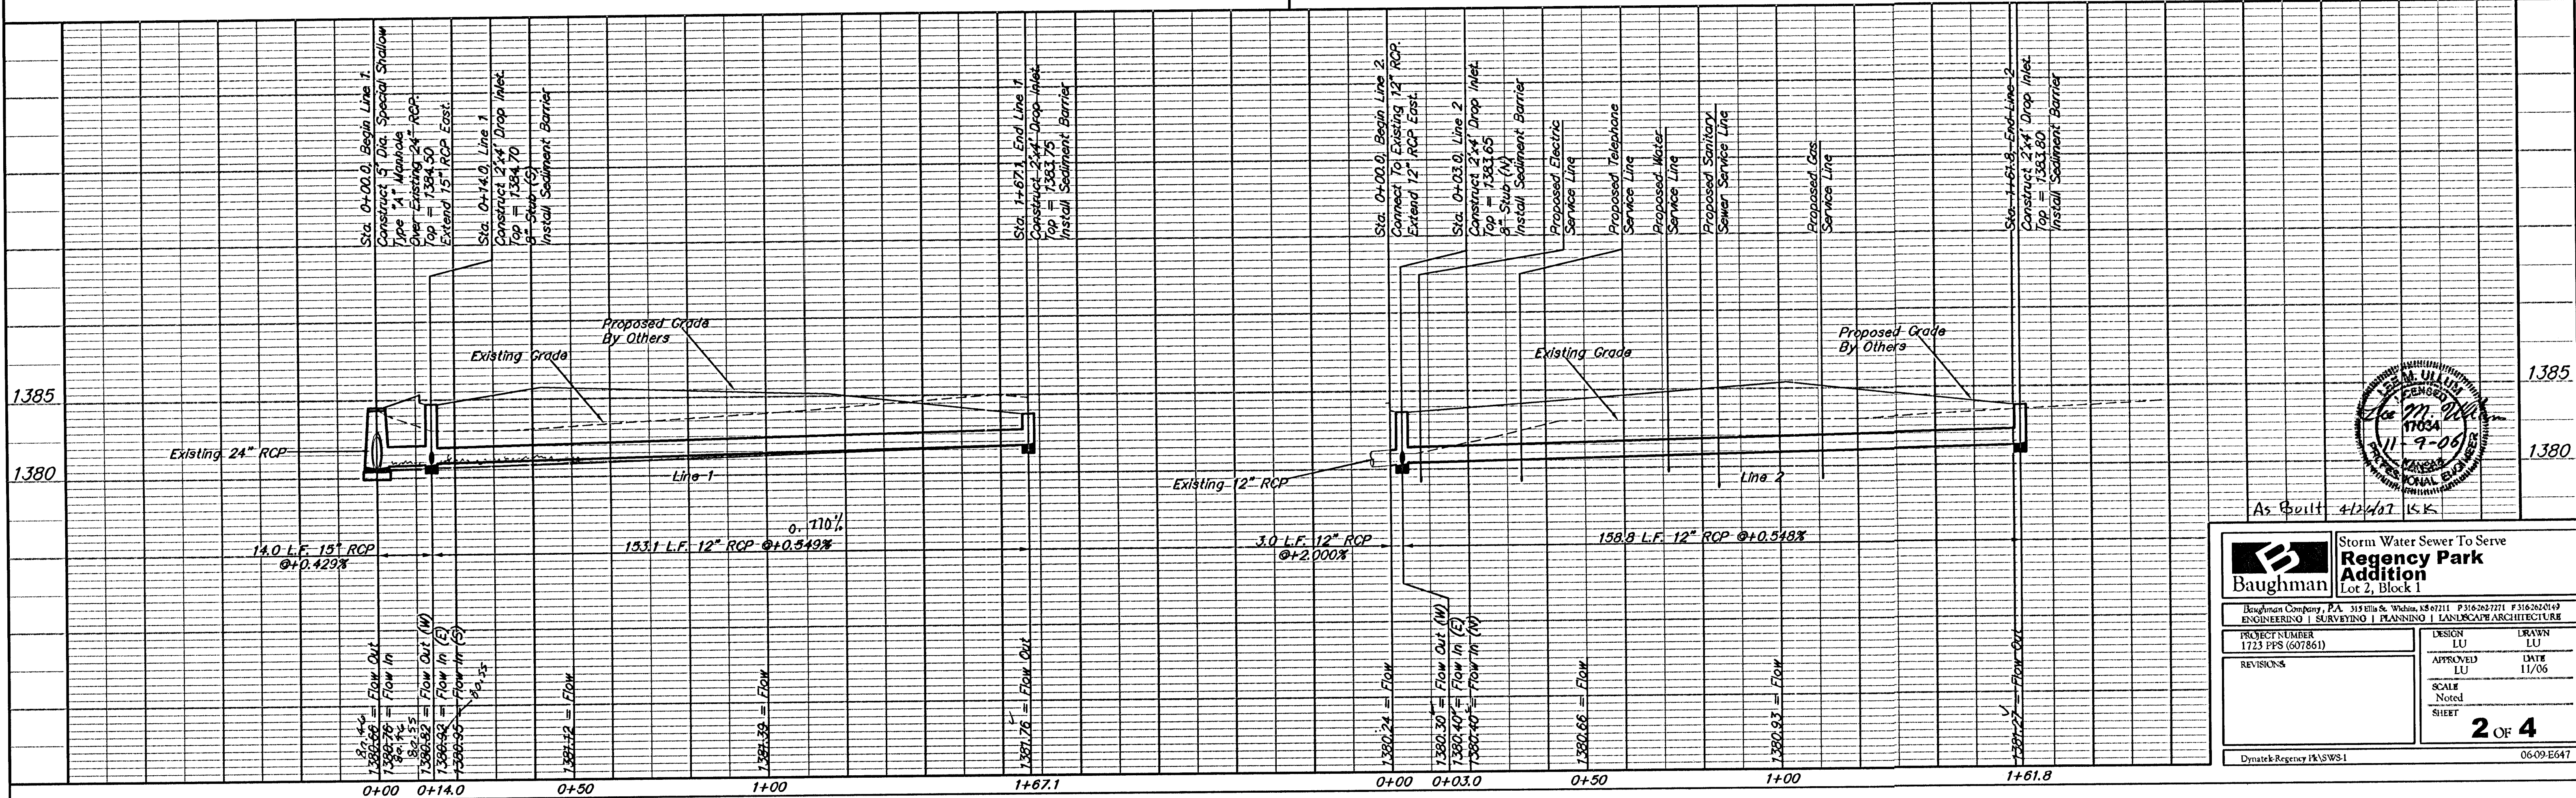
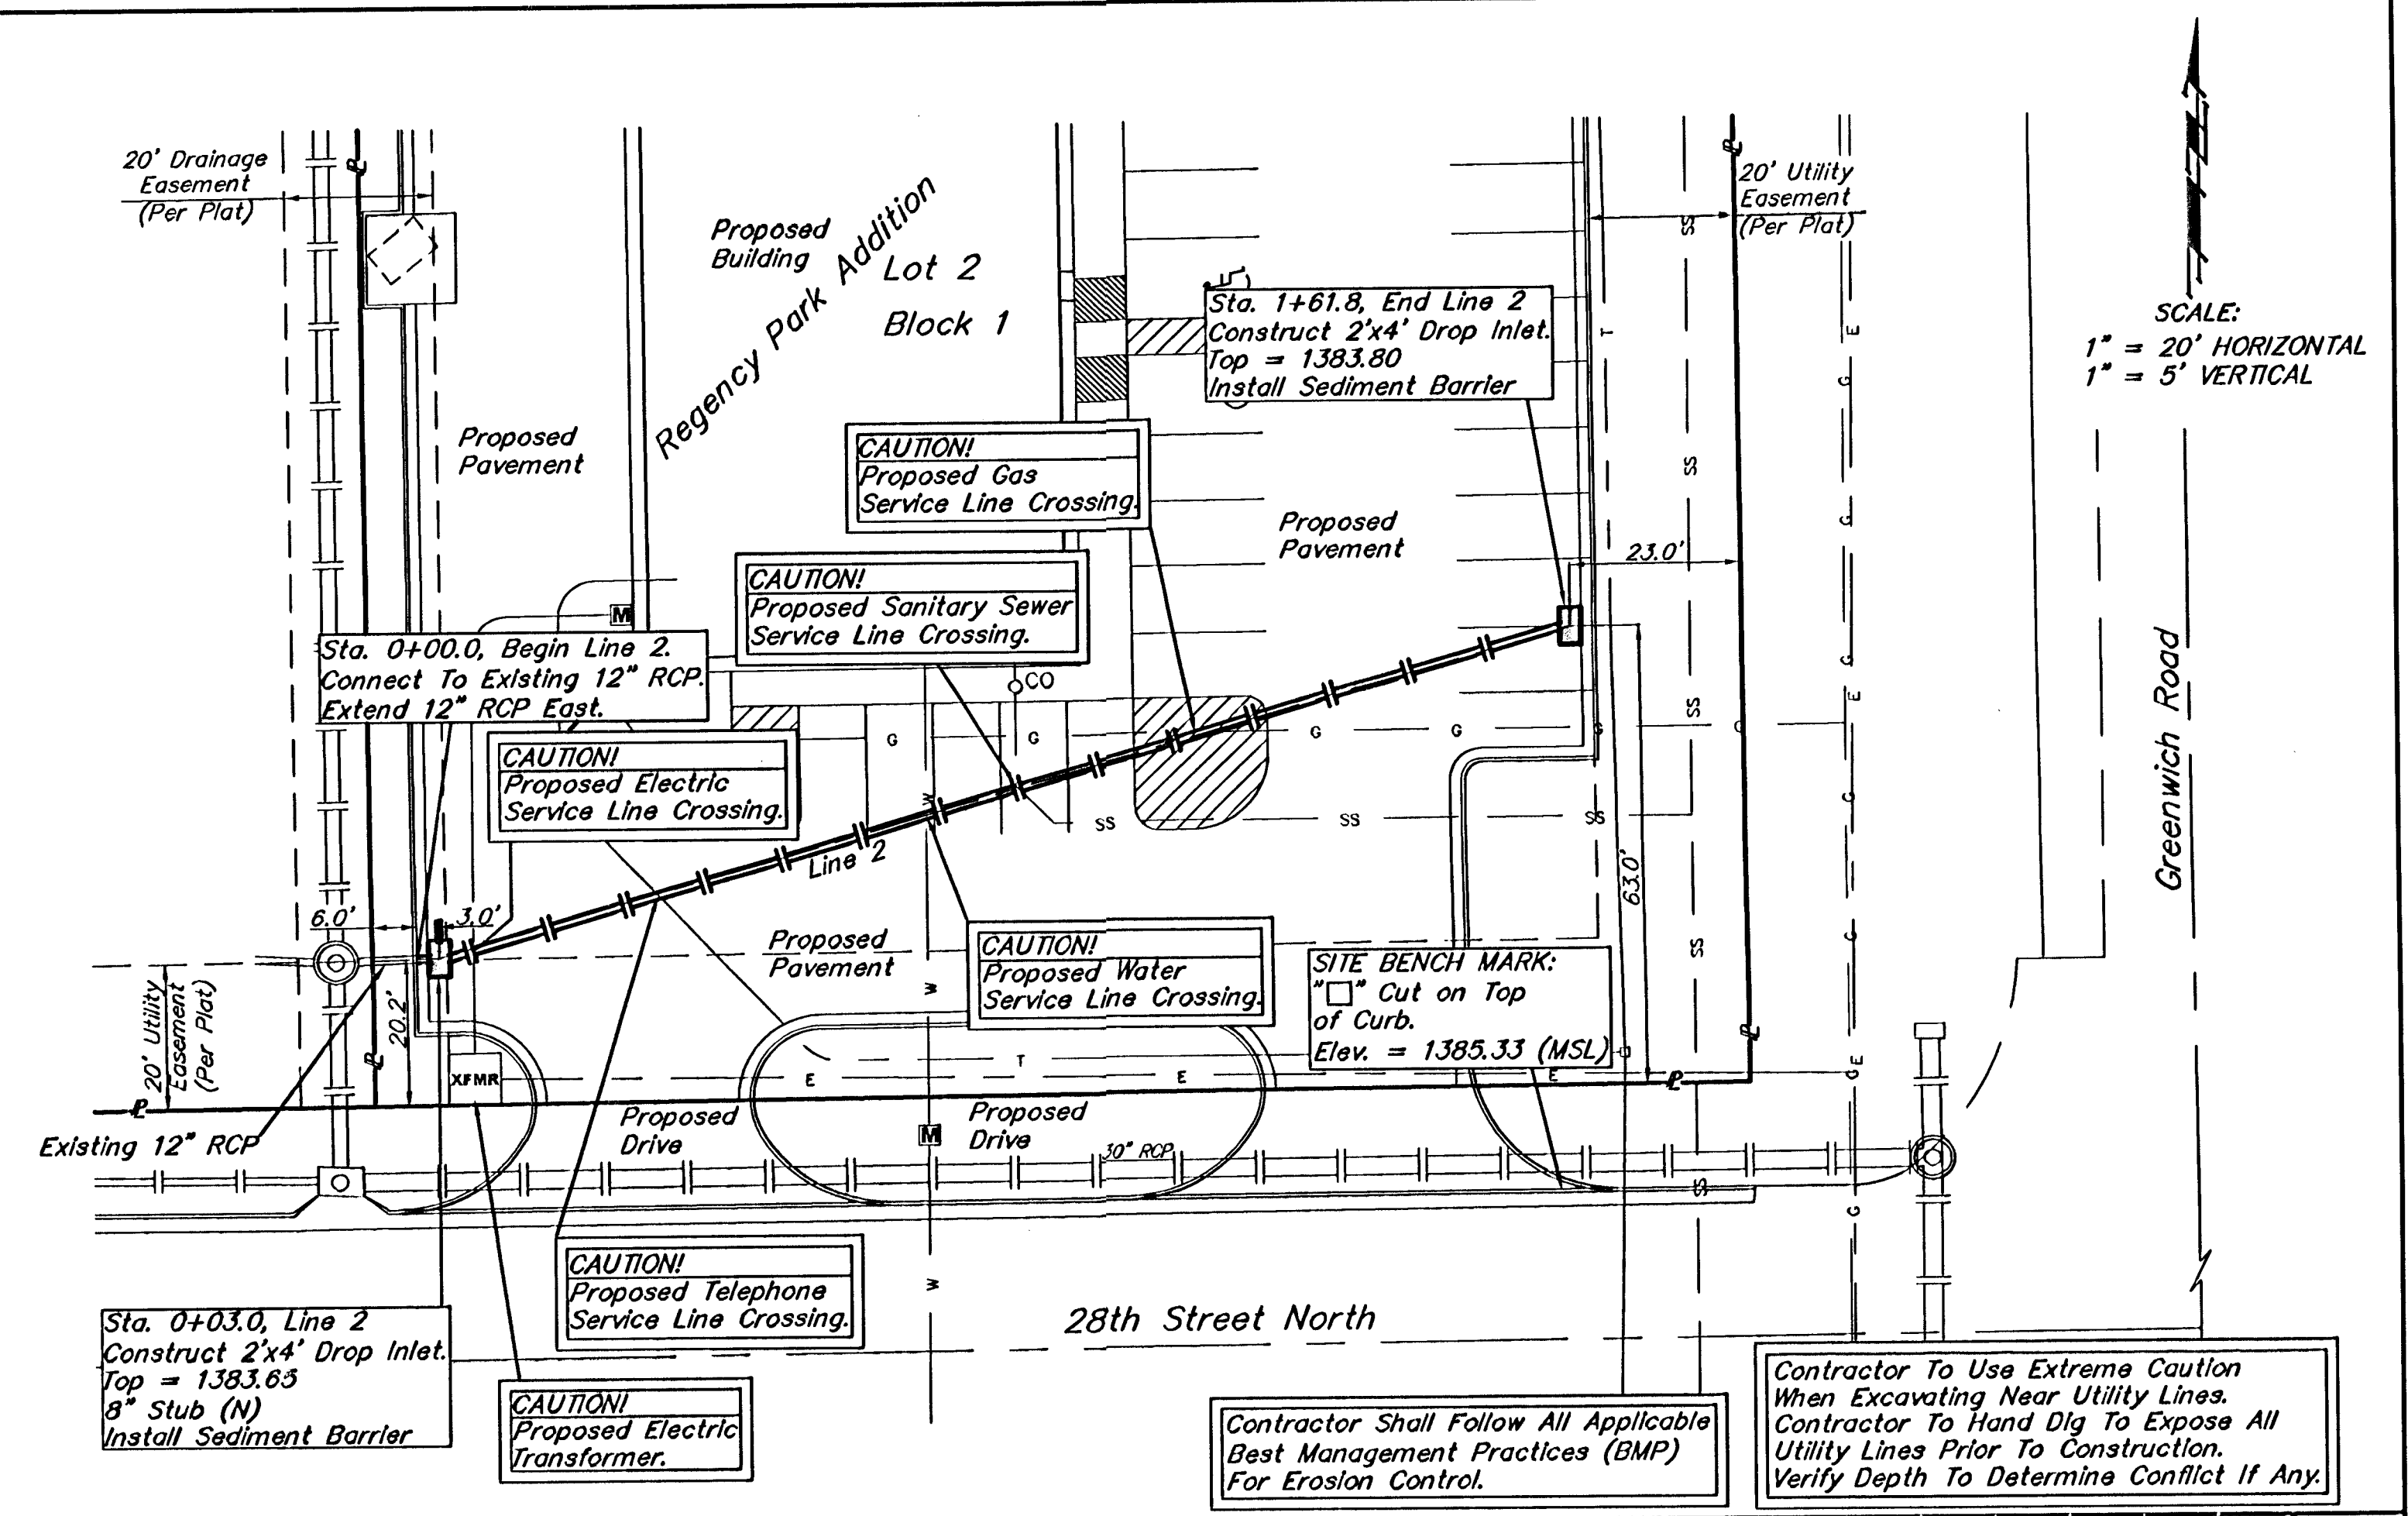


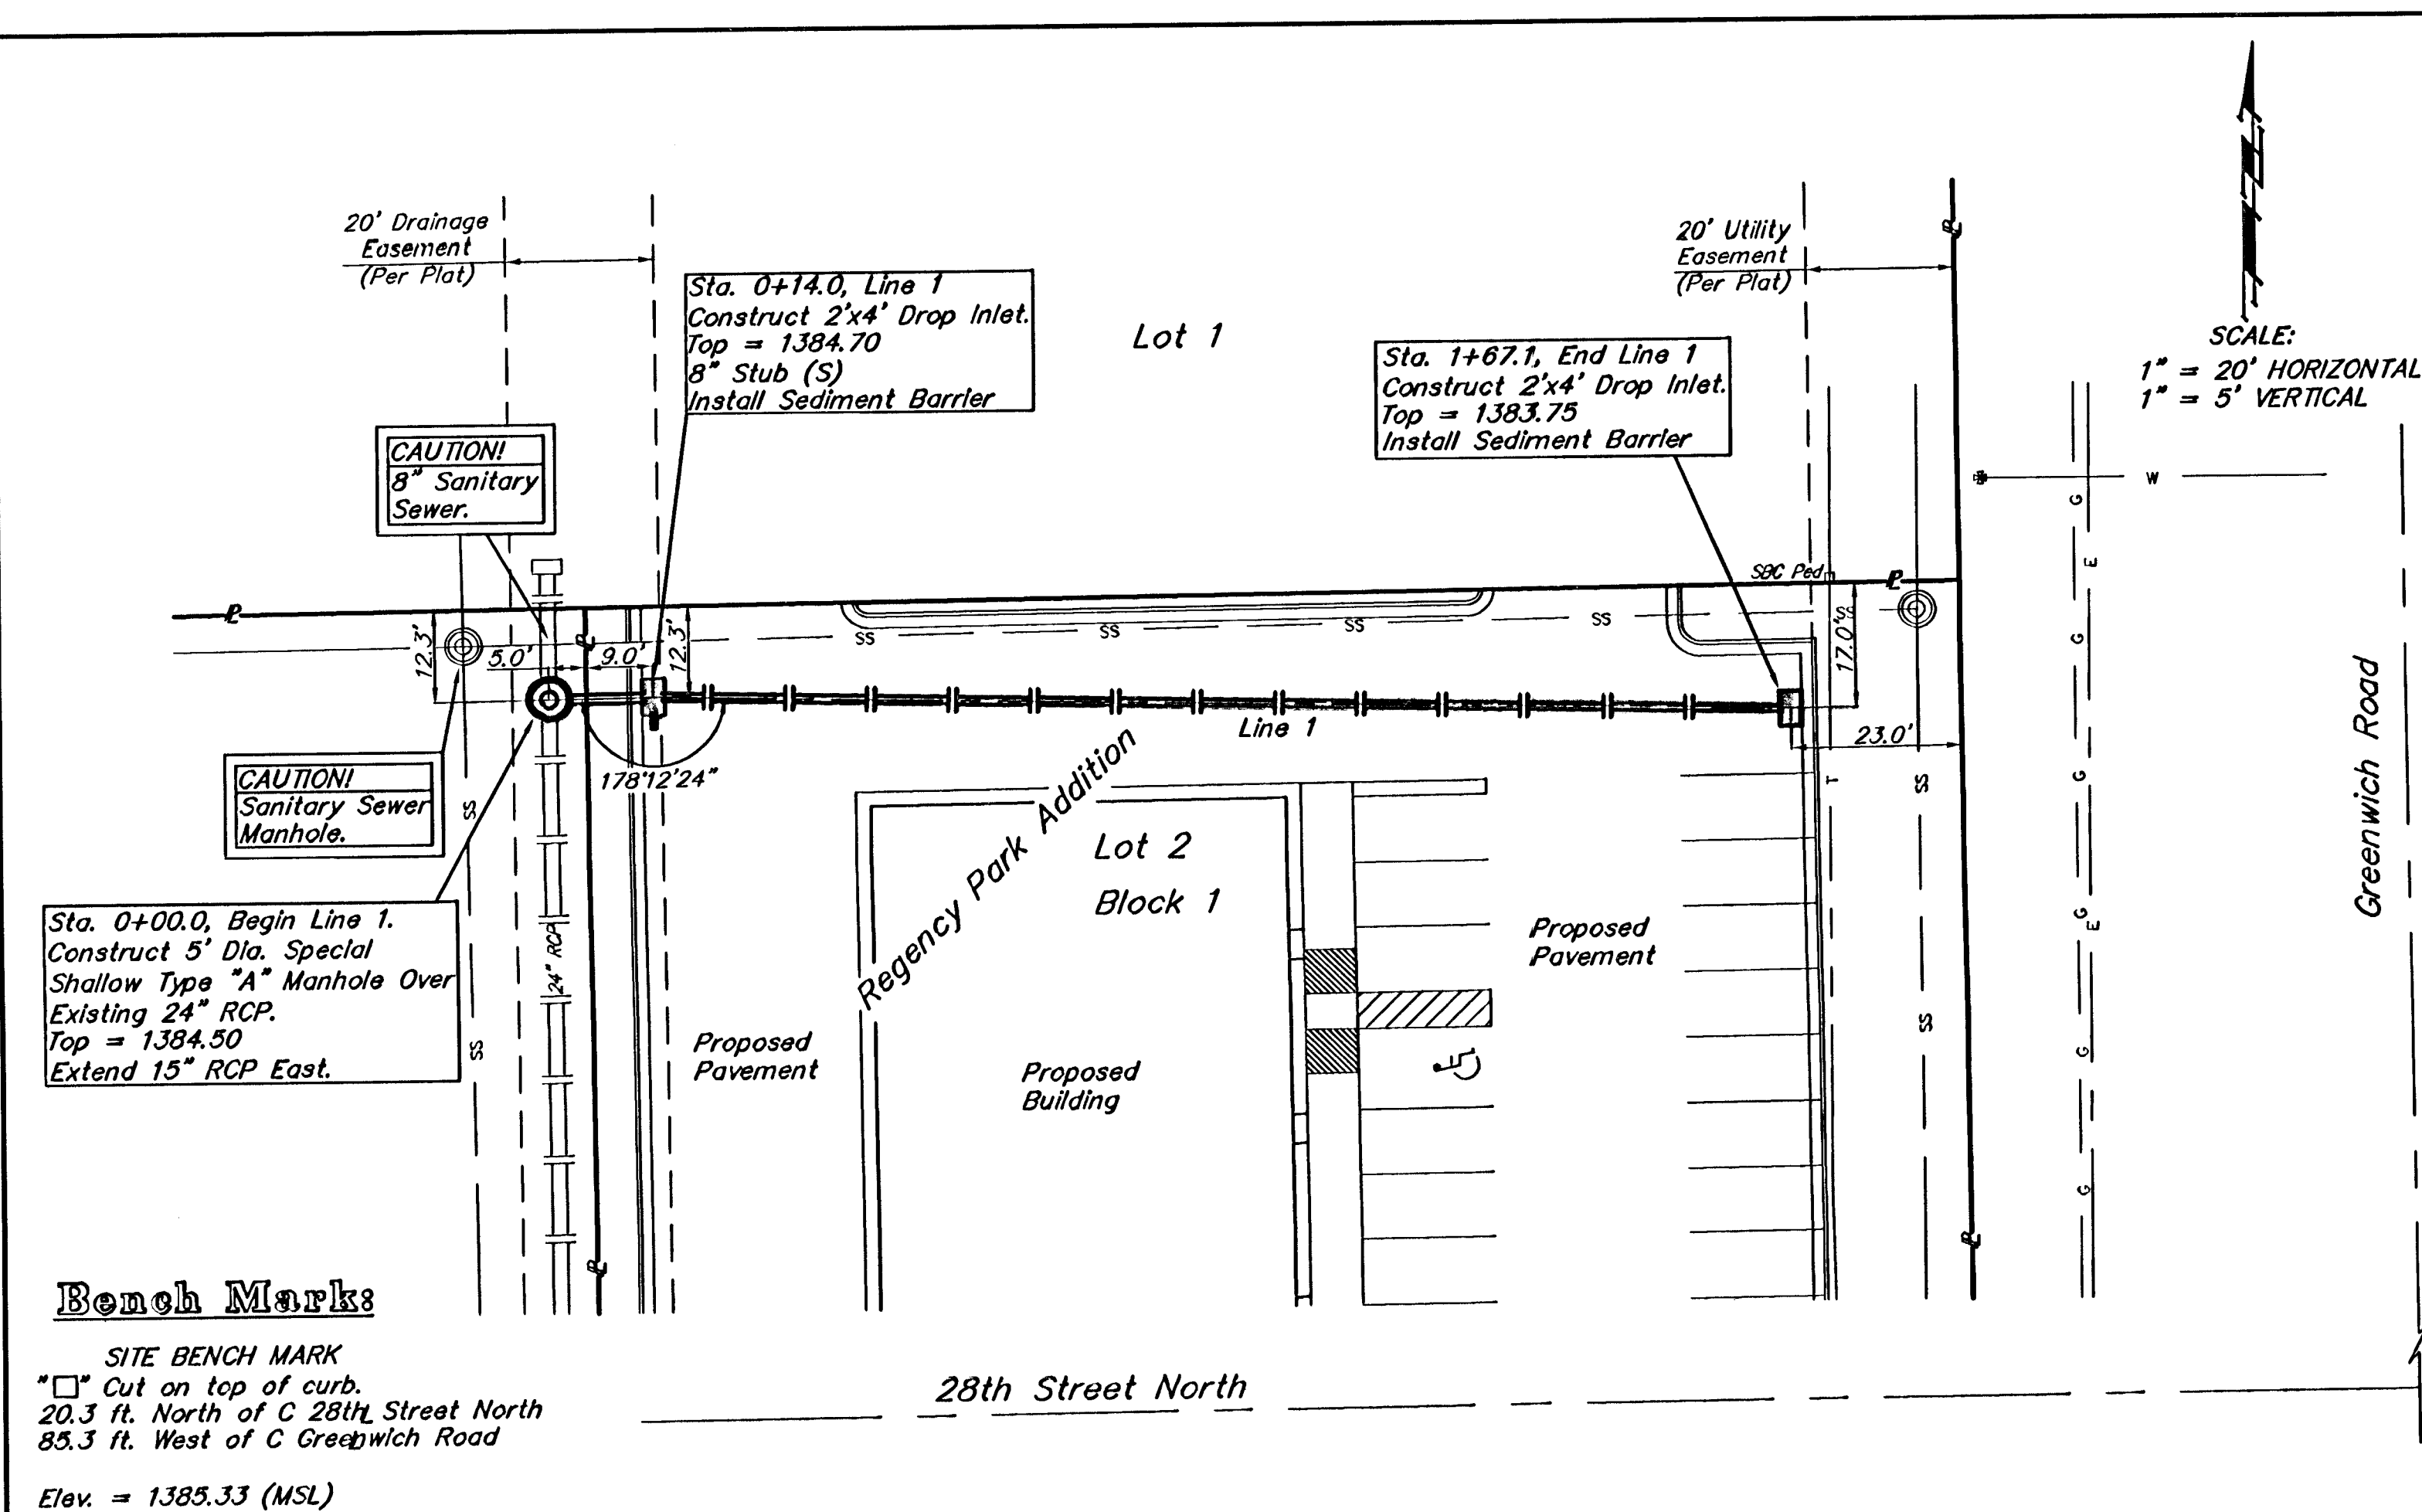

Baughman Storm Water Sewer To Serve
Regency Park Addition
Lot 2, Block 1

1723 FPS (607861)

DESIGN LU
APPROVED LU
SCALE Noted
SHEET

2 OF 4

Dynatek-Regency Park SW-1 06-09-E647