



BENCHMARK:
 Railroad Spike in East Face of
 Power Pole, East of the NE Corner
 of Lot 3, Northridge Plaza Addition
 on East Side of Ridge Road
 Elev. = 1335.05 M.S.L.

Scale: 1" = 20'
 • = Iron

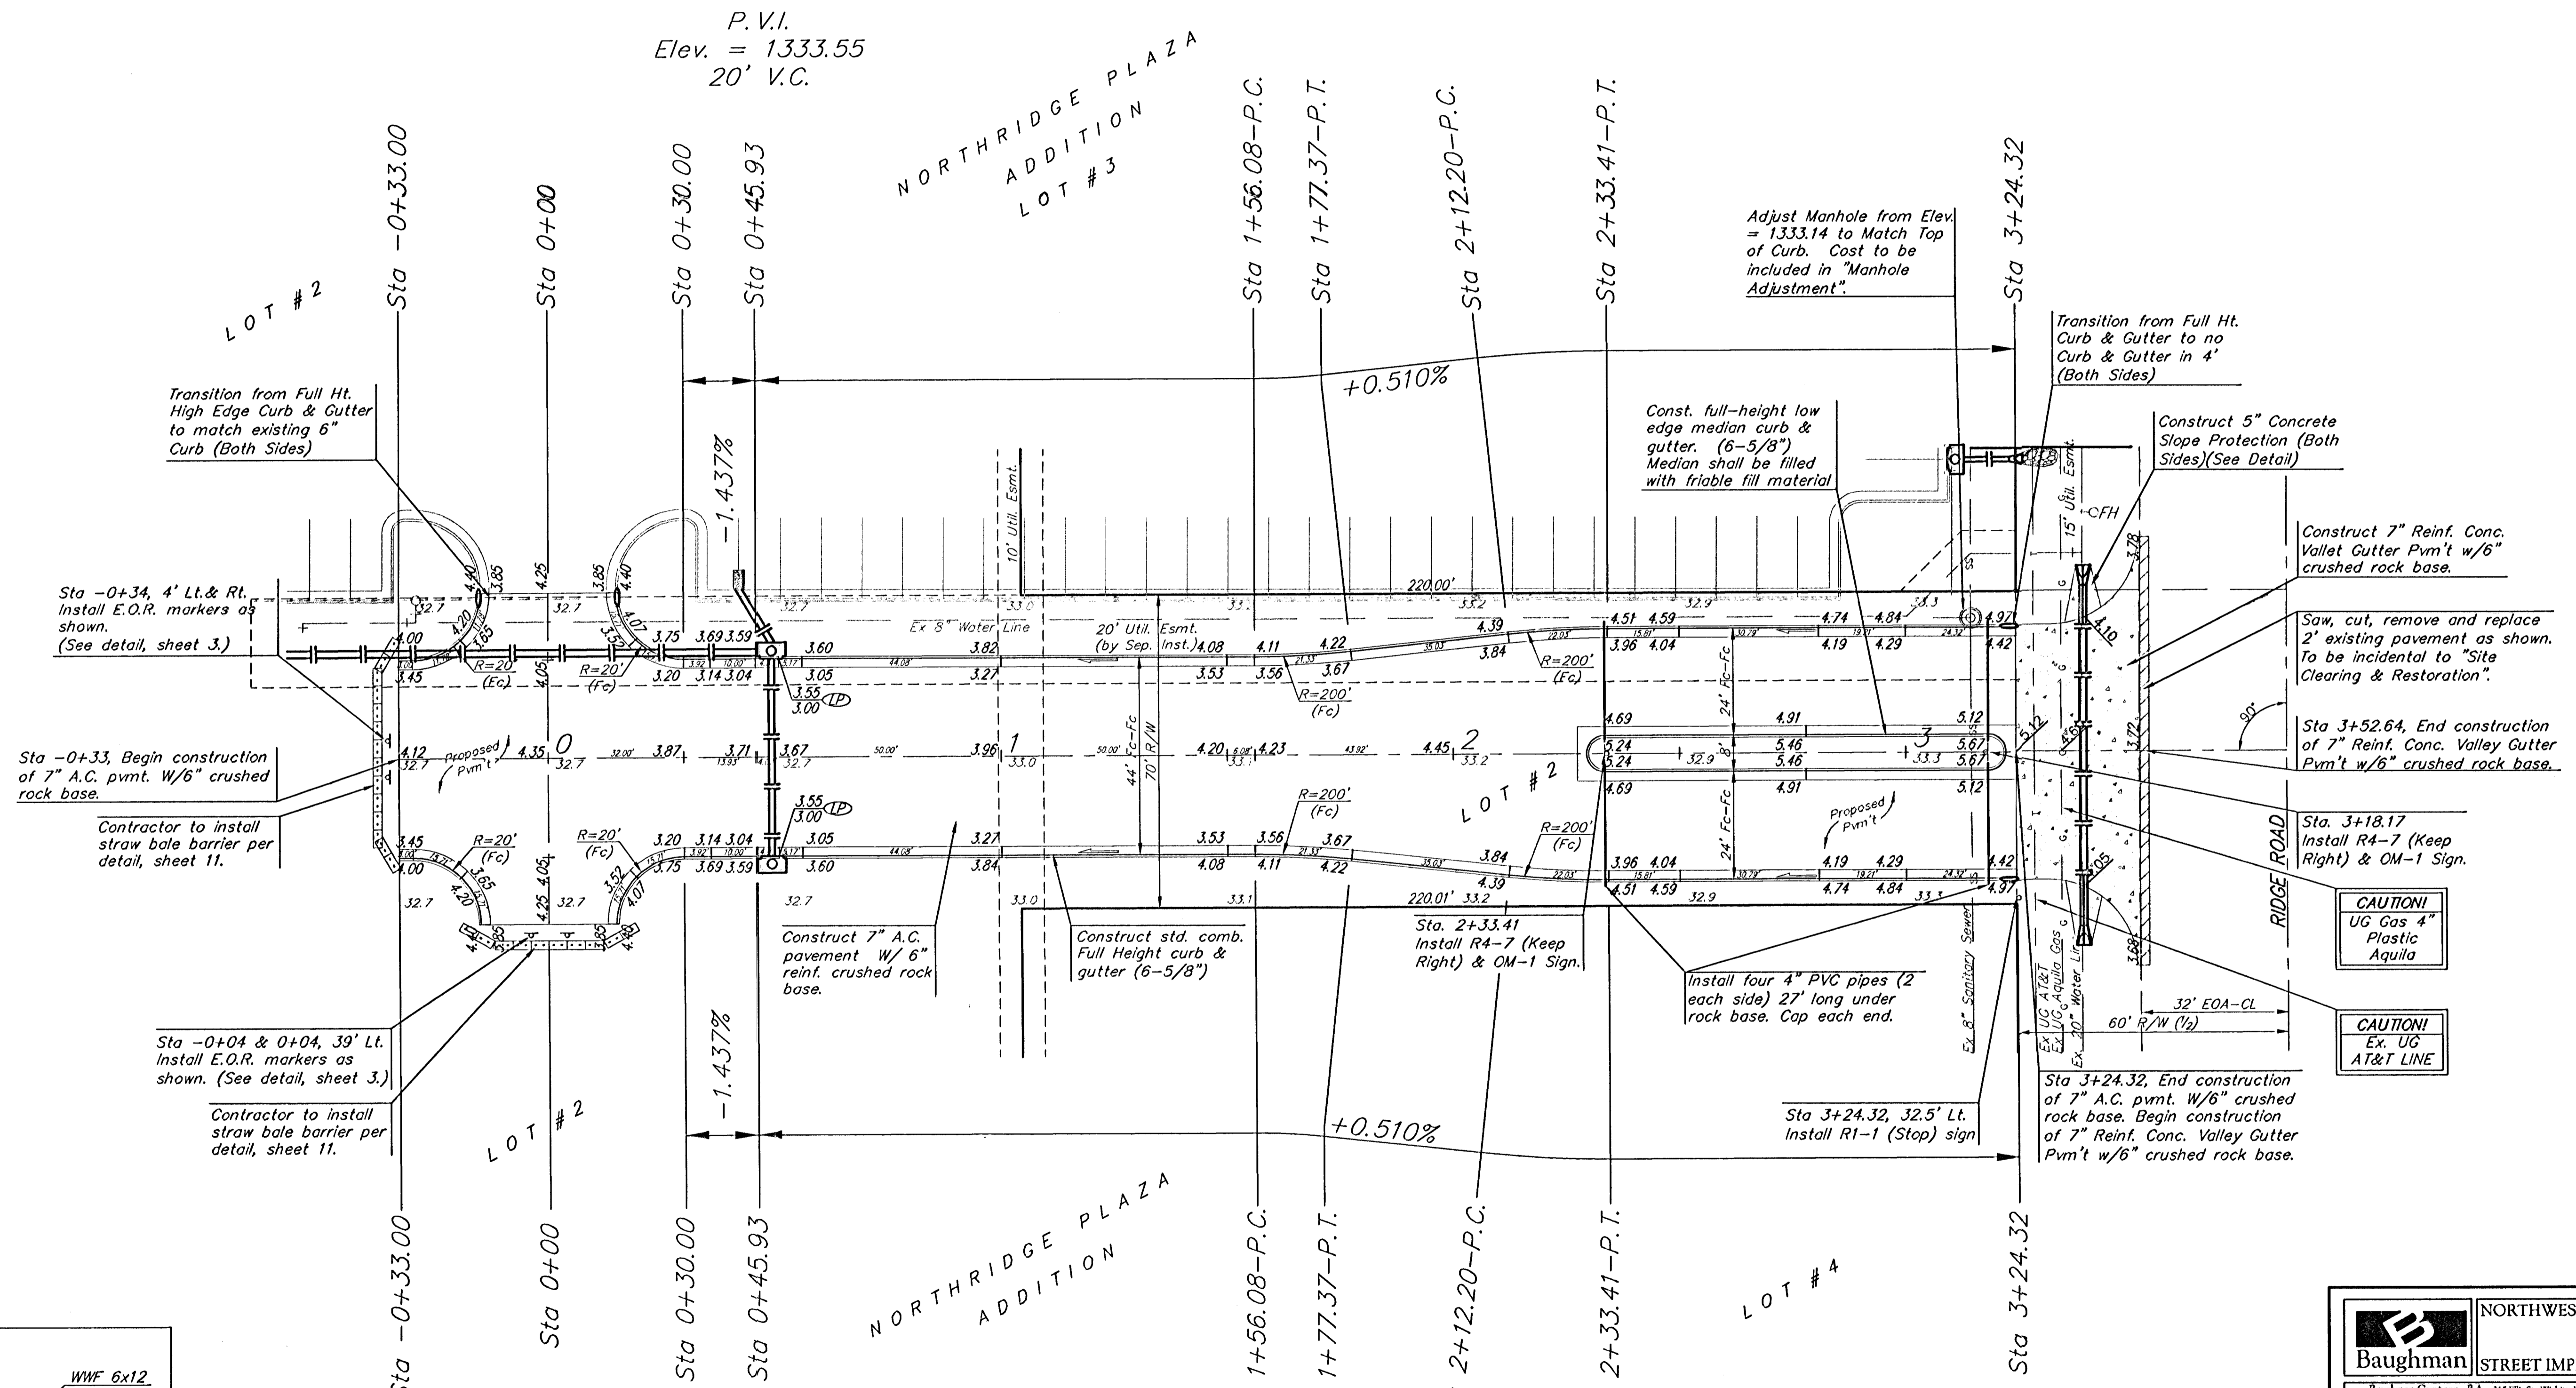

P.V.I.
 Elev. = 1333.55
 20' V.C.

P.V.I.
 Elev. = 1333.55
 20' V.C.

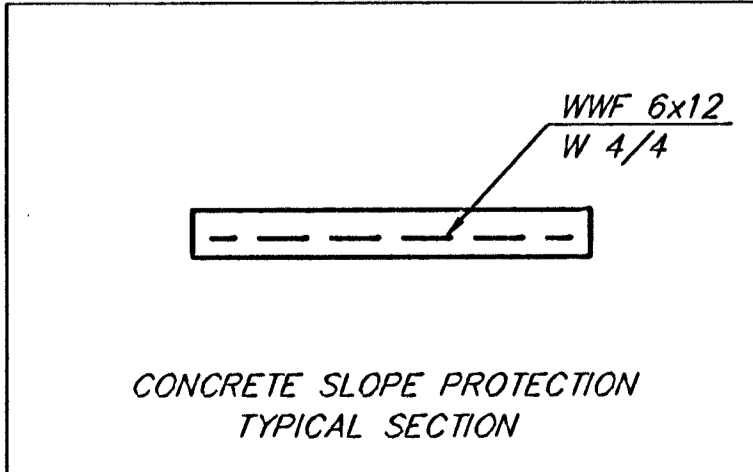

B		NORTHWEST MEDICAL OFFICE	
Baughman		STREET IMPROVEMENTS	
Baughman Company, P.A. 315 E. 11th St. Wichita, KS 67211 F 316-262-7271 F 316-262-0149			
ENGINEERING SURVEYING PLANNING LANDSCAPE ARCHITECTURE			
PROJECT NUMBER 1714 EPP	DESIGN JEB	DRAWN JEB	
REVISIONS	APPROVED AEG	DATE 11/06	
	SCALE Noted	SHEET	
		6 OF 17	
E:\eng\Northwest Medical Office\str1.dwg			06-07-E602