


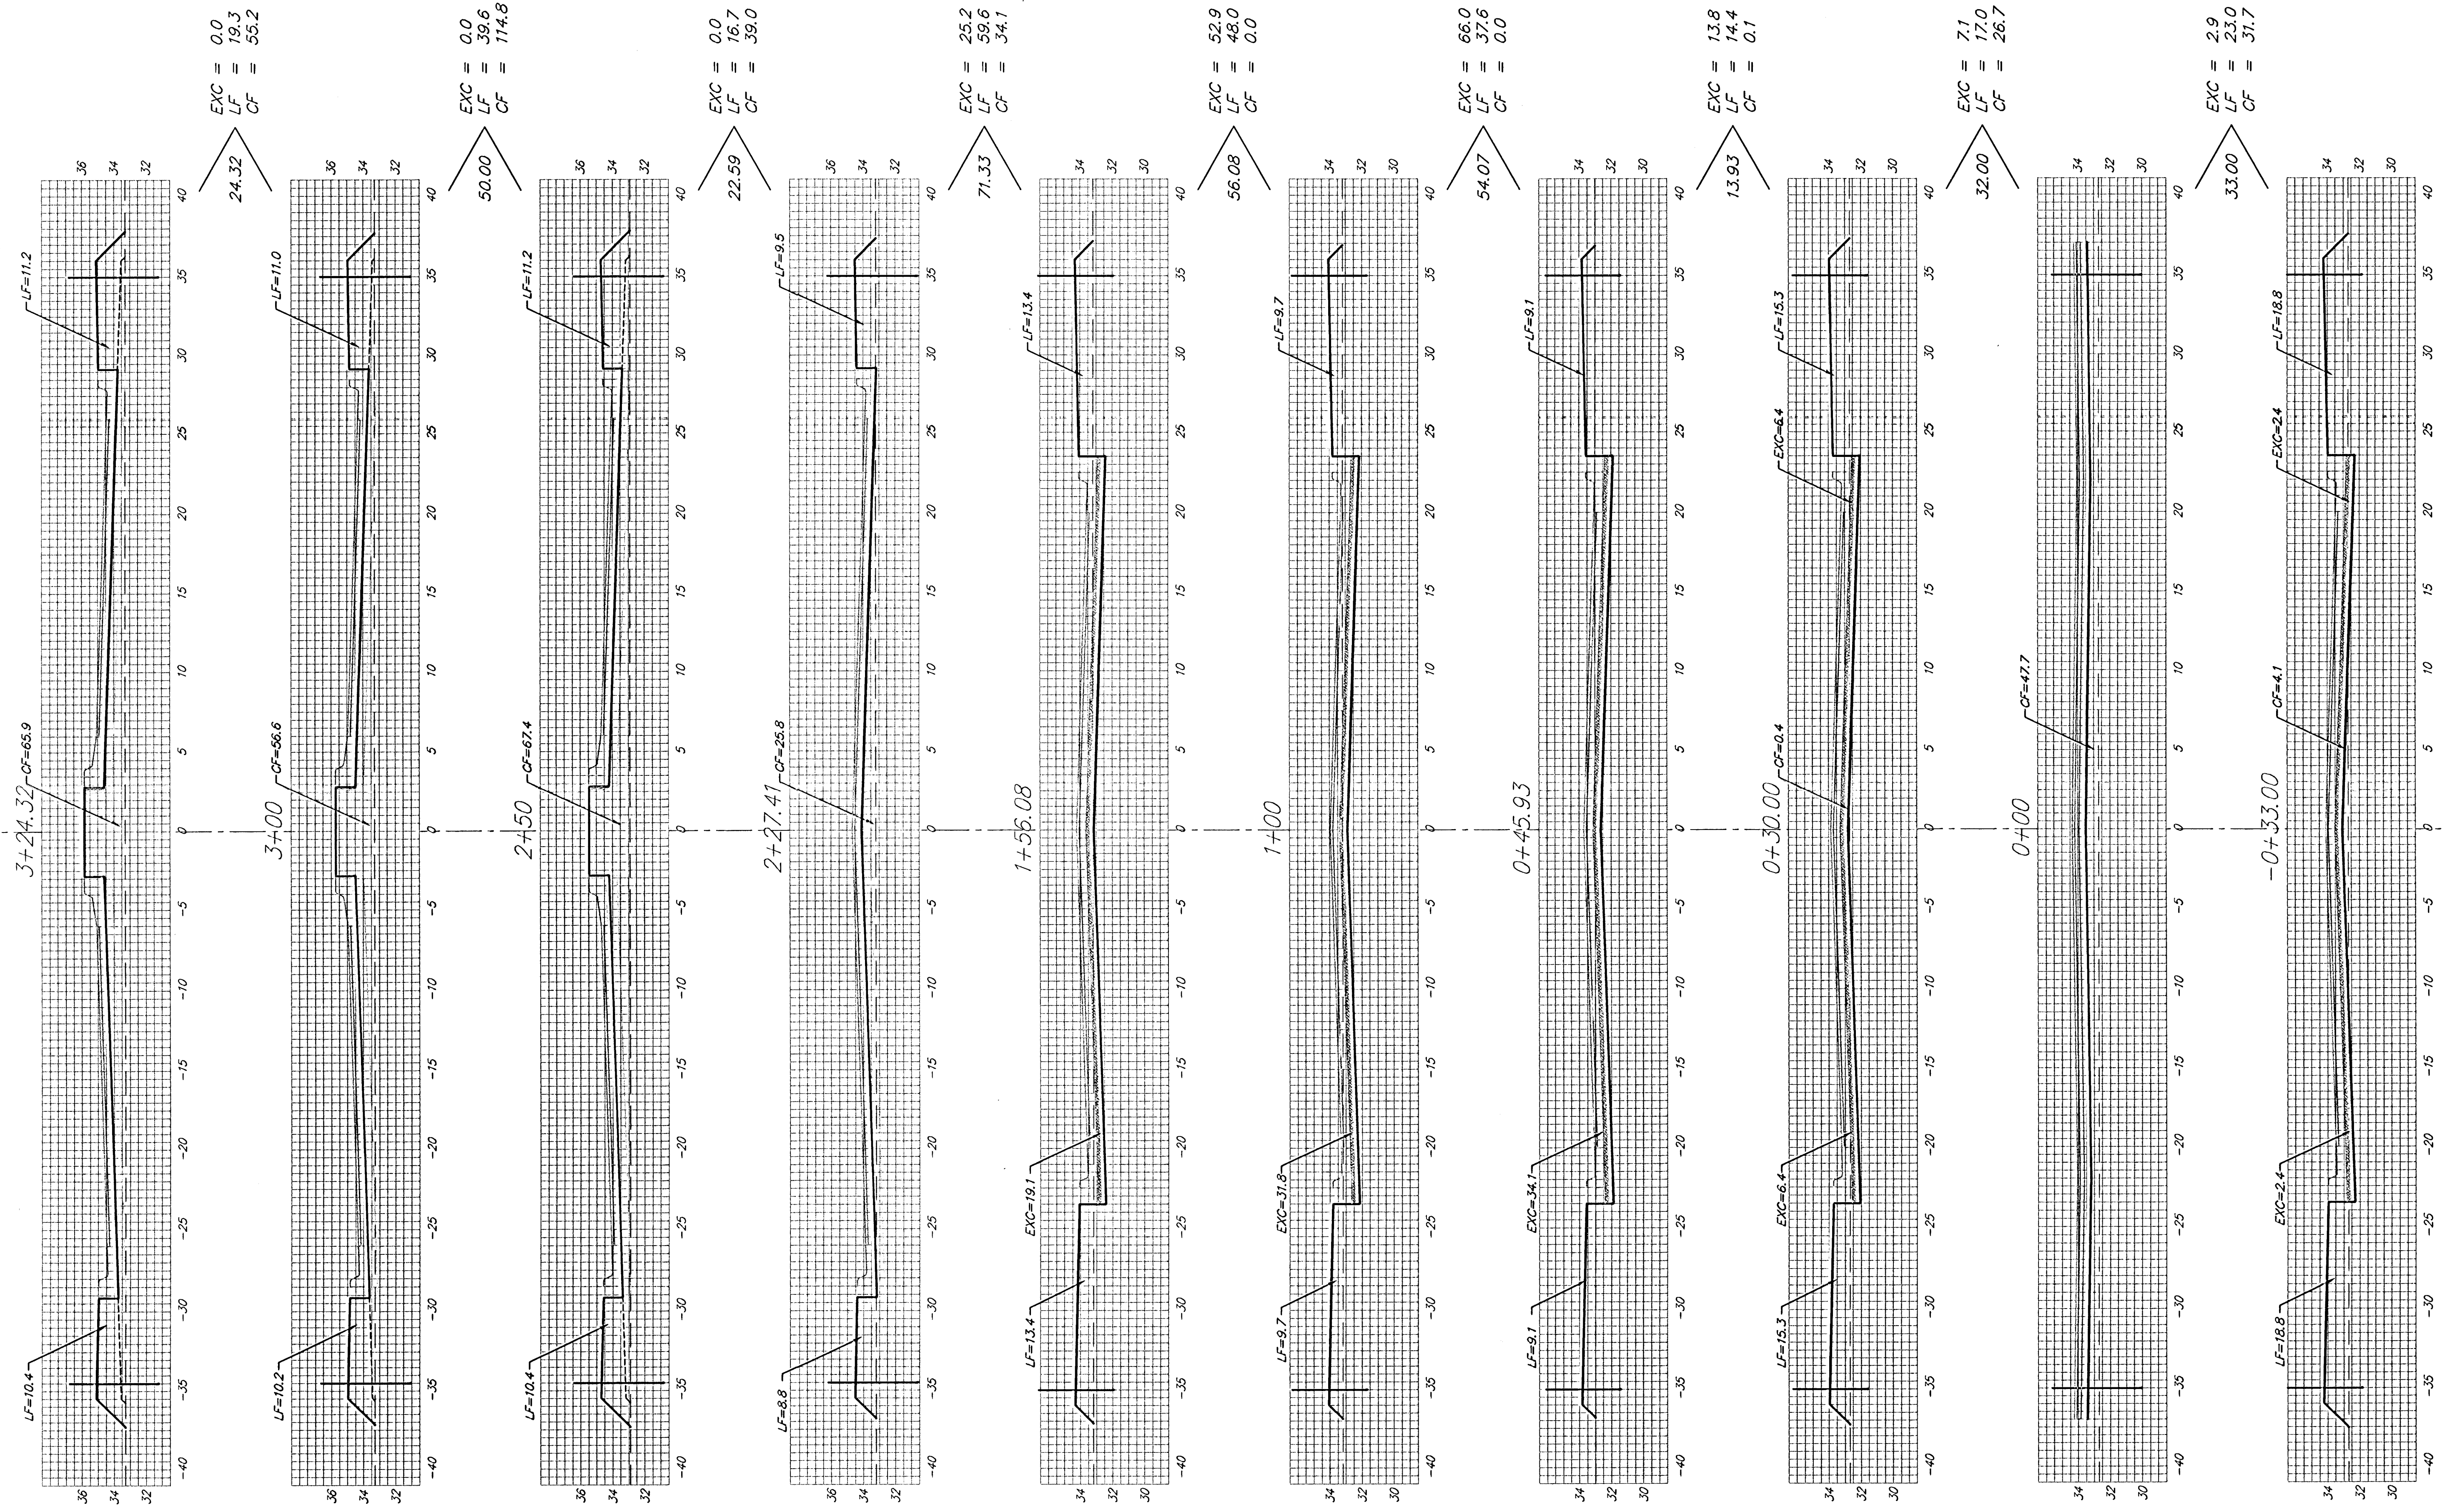

EXC = 0.0
LF = 19.3
CF = 55.2

EXC = 0.0
LF = 39.6
CF = 114.8

EXC = 0.0
LF = 16.7
CF = 39.0

EXC = 25.2
LF = 59.6
CF = 34.1

EXC = 52.9
LF = 48.0
CF = 0.0

EXC = 66.0
LF = 37.6
CF = 0.0

EXC = 13.8
LF = 14.4
CF = 0.1

EXC = 7.1
LF = 17.0
CF = 26.7

EXC = 2.9
LF = 23.0
CF = 31.7

Sheet Totals:
Excavation = 168 C.Y.
Loose Fill = 275 C.Y.
Compacted Fill = 302 C.Y.