

SCALE: 1" = 10'



EXISTING 3-STEEL TUBE BOLLARDS. REMOVE AND RESET IN LIKE KIND AT NEW LOCATIONS. APPLY 2 COATS OF PAINT TO MATCH EXIST. COLOR

CUT AND REMOVE BITUMINOUS SURFACE AND MATCH WITH NEW CONCRETE SIDEWALK

MATCH SIDEWALK TO PEDESTRIAN BRIDGE SEE SHEETS 11 AND 22

BOLLARD (SEE SHEET 21A)

MATCH EXIST. SIDEWALK TO NEW SIDEWALK (TYP.)

NEW PEDESTRIAN BRIDGE 8' (INSIDE/INSIDE)

EXISTING CAP

EXIST. BRICK STREET

MATCH EXIST. CURB AND GUTTER ELEV.

3RD STREET NORTH 54'

EXIST. 12" WATER

INSTALL NEW 8" WIDE SIDEWALK RAMP

CONSTRUCT 7" CONC. PAVEMENT, SEE NOTE 1

STD. 35' RADIUS

NEW STORM SEWER (SEE SHEET 11)

EXIST. SANITARY SEWER

MATCH EXISTING AND NEW PAVEMENT PER NOTE NO. 2 AND SECT. 'A'

EXIST. 30" BRICK ARCH.

EXIST. 20" WATER

EXIST. 3'-3" RCB

NEW SIDEWALK RAMP

I-135 (SOUTHBOUND) OVERHEAD


EXISTING 3-STEEL TUBE BOLLARDS. REMOVE AND RESET IN LIKE KIND AT NEW LOCATIONS. APPLY 2 COATS OF PAINT TO MATCH EXIST. COLOR

EXISTING SWMH, REMOVE FRAME AND COVER. INSTALL NEW FRAME AND COVER. TOP ELEV. = 111.29

- NOTES:
- Dimensions between concrete joints shall not exceed 14 ft. Layout pattern shall be as approved by the Engineer.
  - Remove brick pavers prior to construction of concrete pavement. Replace brick and bedding in like kind to match surface of concrete pavement.

LEGEND

 REMOVE EXISTING CURB, SIDEWALK, BRICK PAVEMENT, AND BARRICADE.

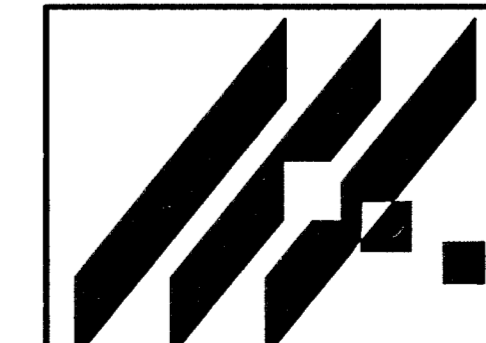

**AREA "K" PART 2 - PHASE 1**  
 PROJECT NAME  
**WICHITA DRAINAGE CANAL PLAN**  
**3RD STREET NORTH CUL-DE-SAC**  
 SHEET TITLE

MID-KANSAS ENGINEERING CONSULTANTS, INC.  
 411 N. WEBB ROAD  
 WICHITA, KS. 67206  
 316-684-9600

JNJ/DCH DESIGN BY.	MLW DRAWN BY.	JNJ CHECKED BY.
FEBRUARY 1999 DATE	94011 JOB NO.	21 / 64 SHEET/OF