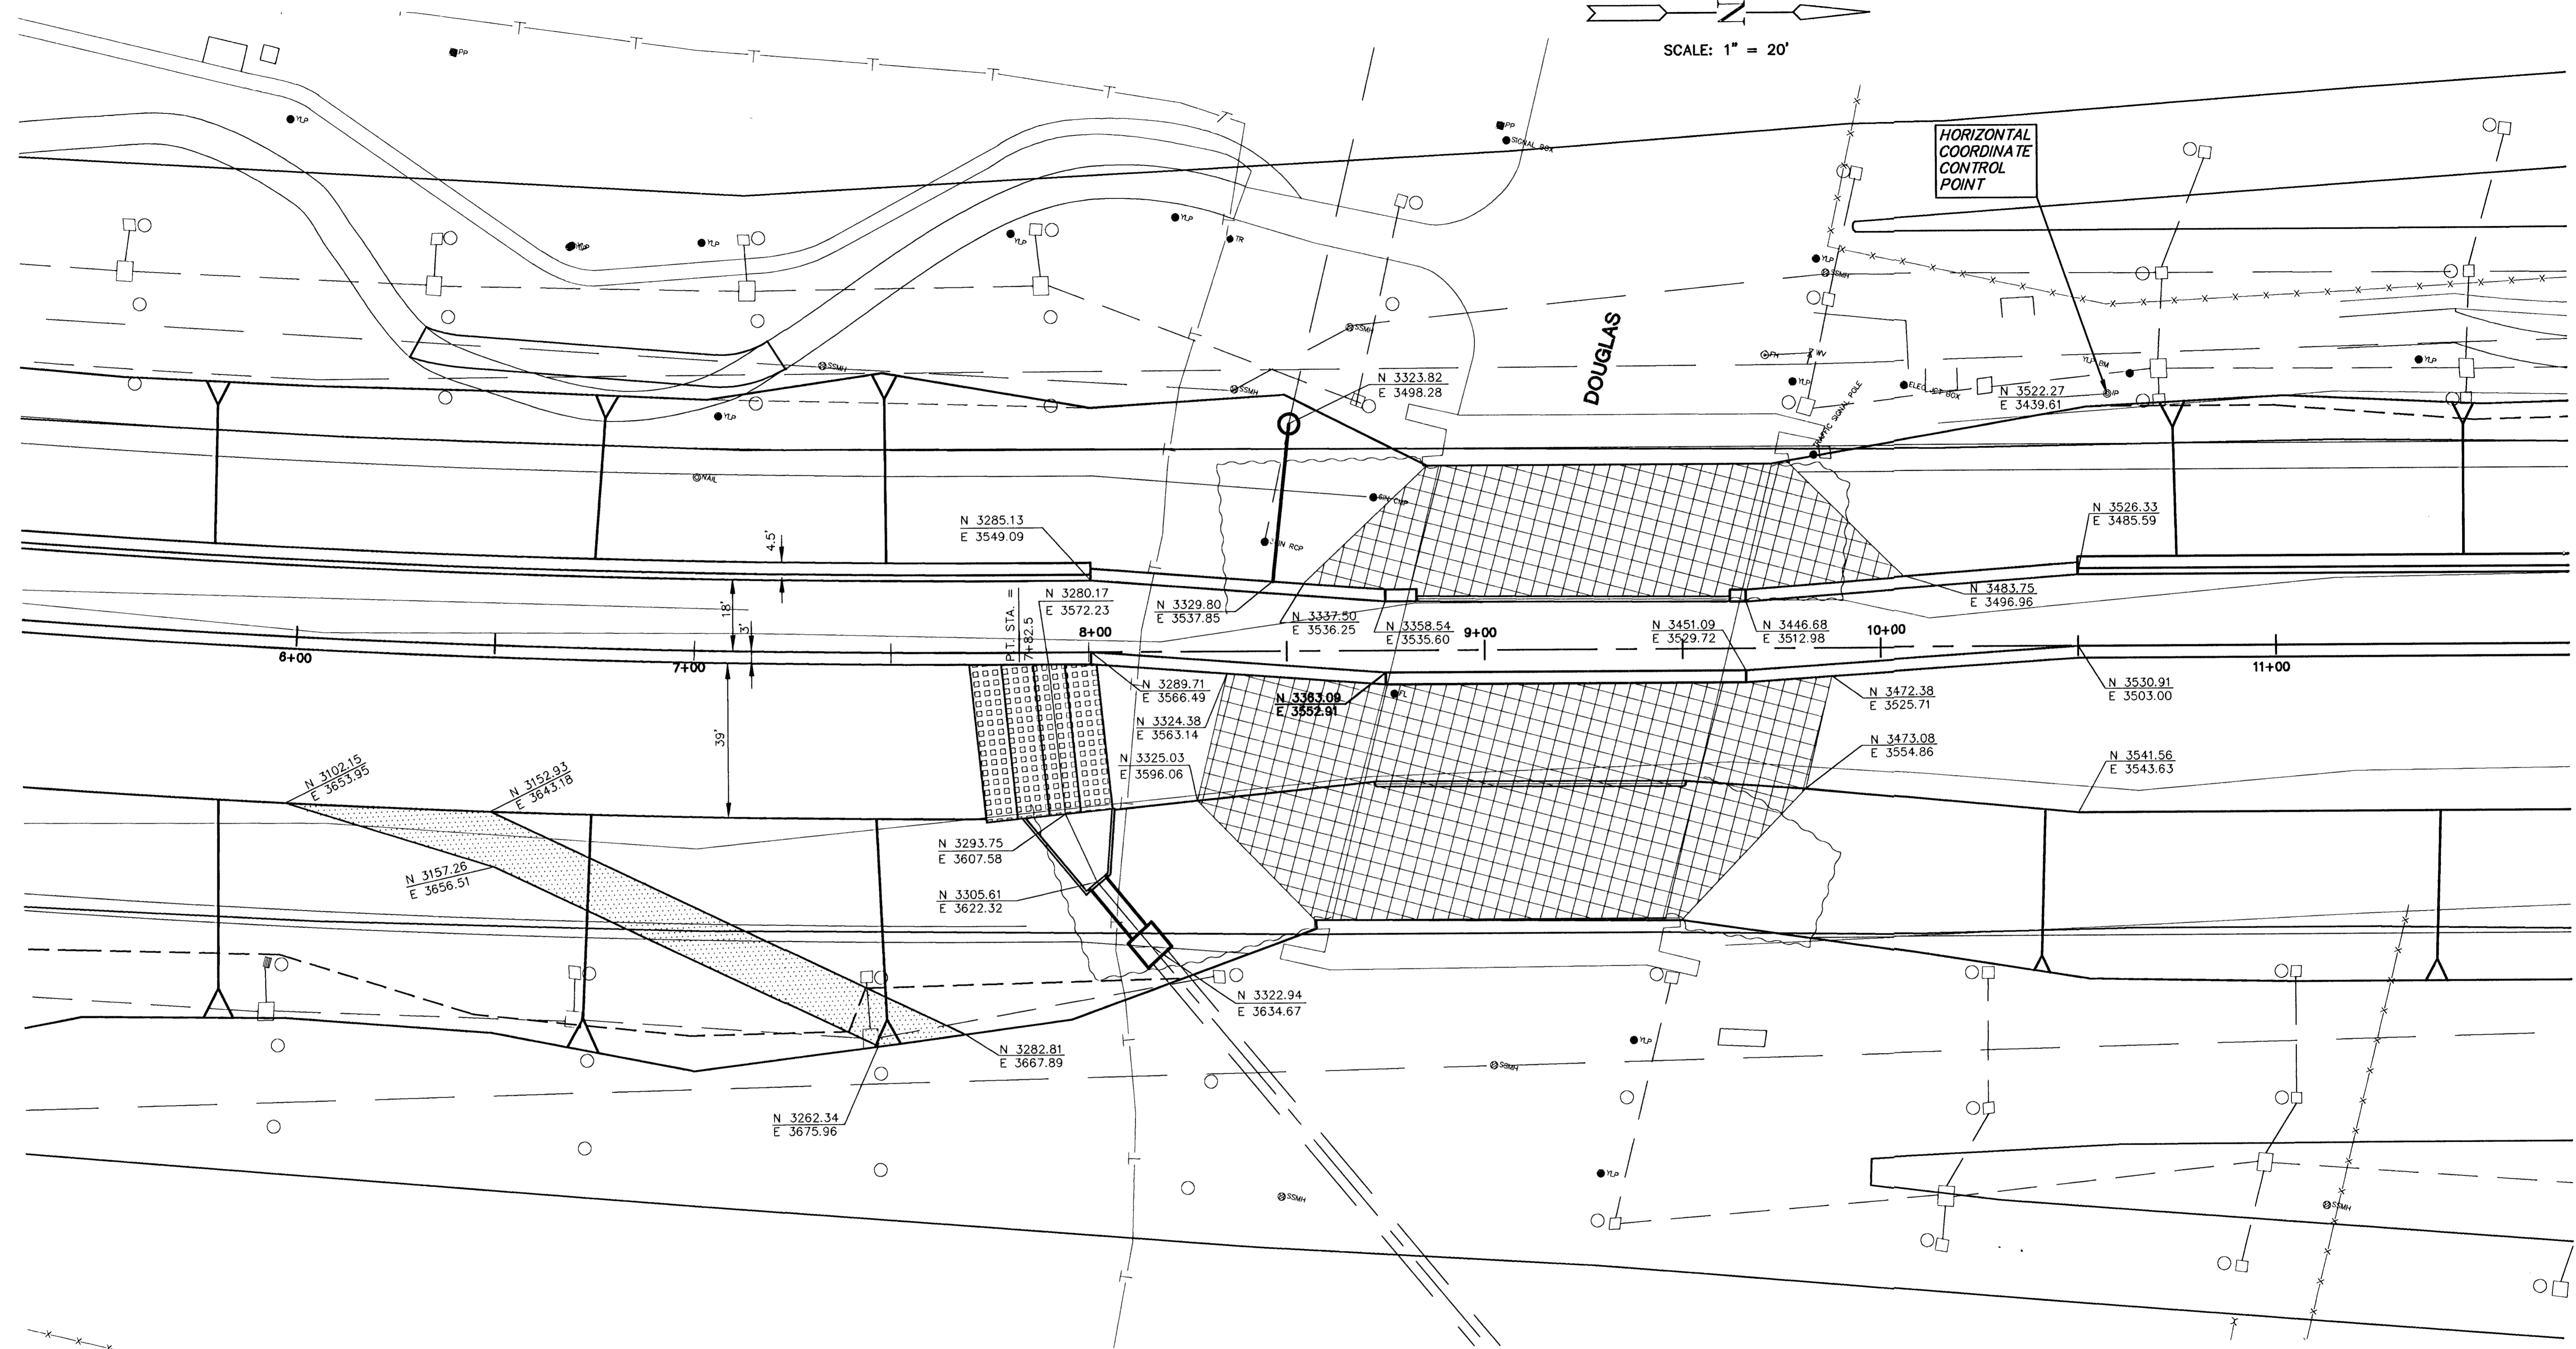
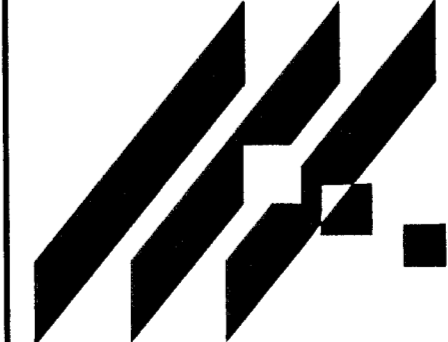


SCALE: 1" = 20'

**AREA "K" PART 2 - PHASE 1**  
 PROJECT NAME  
**WICHITA DRAINAGE CANAL PLAN**  
**HORIZONTAL ALIGNMENT / LAYOUT**  
 SHEET TITLE

MID-KANSAS ENGINEERING CONSULTANTS, INC. 411 N. WEBB ROAD WICHITA, KS. 67206 316-684-9600	JNJ DESIGN BY.	MLW DRAWN BY.	JNJ CHECKED BY.
	MAY 1999 DATE	94011 JOB NO.	36 / 64 SHEET / OF

G:\CIVIL\AREA\_A\94011\HORIZ\HORIZ02.DWG Tue May 25 09:59:11 1999