


**HORIZONTAL
COORDINATE
CONTROL
POINT**

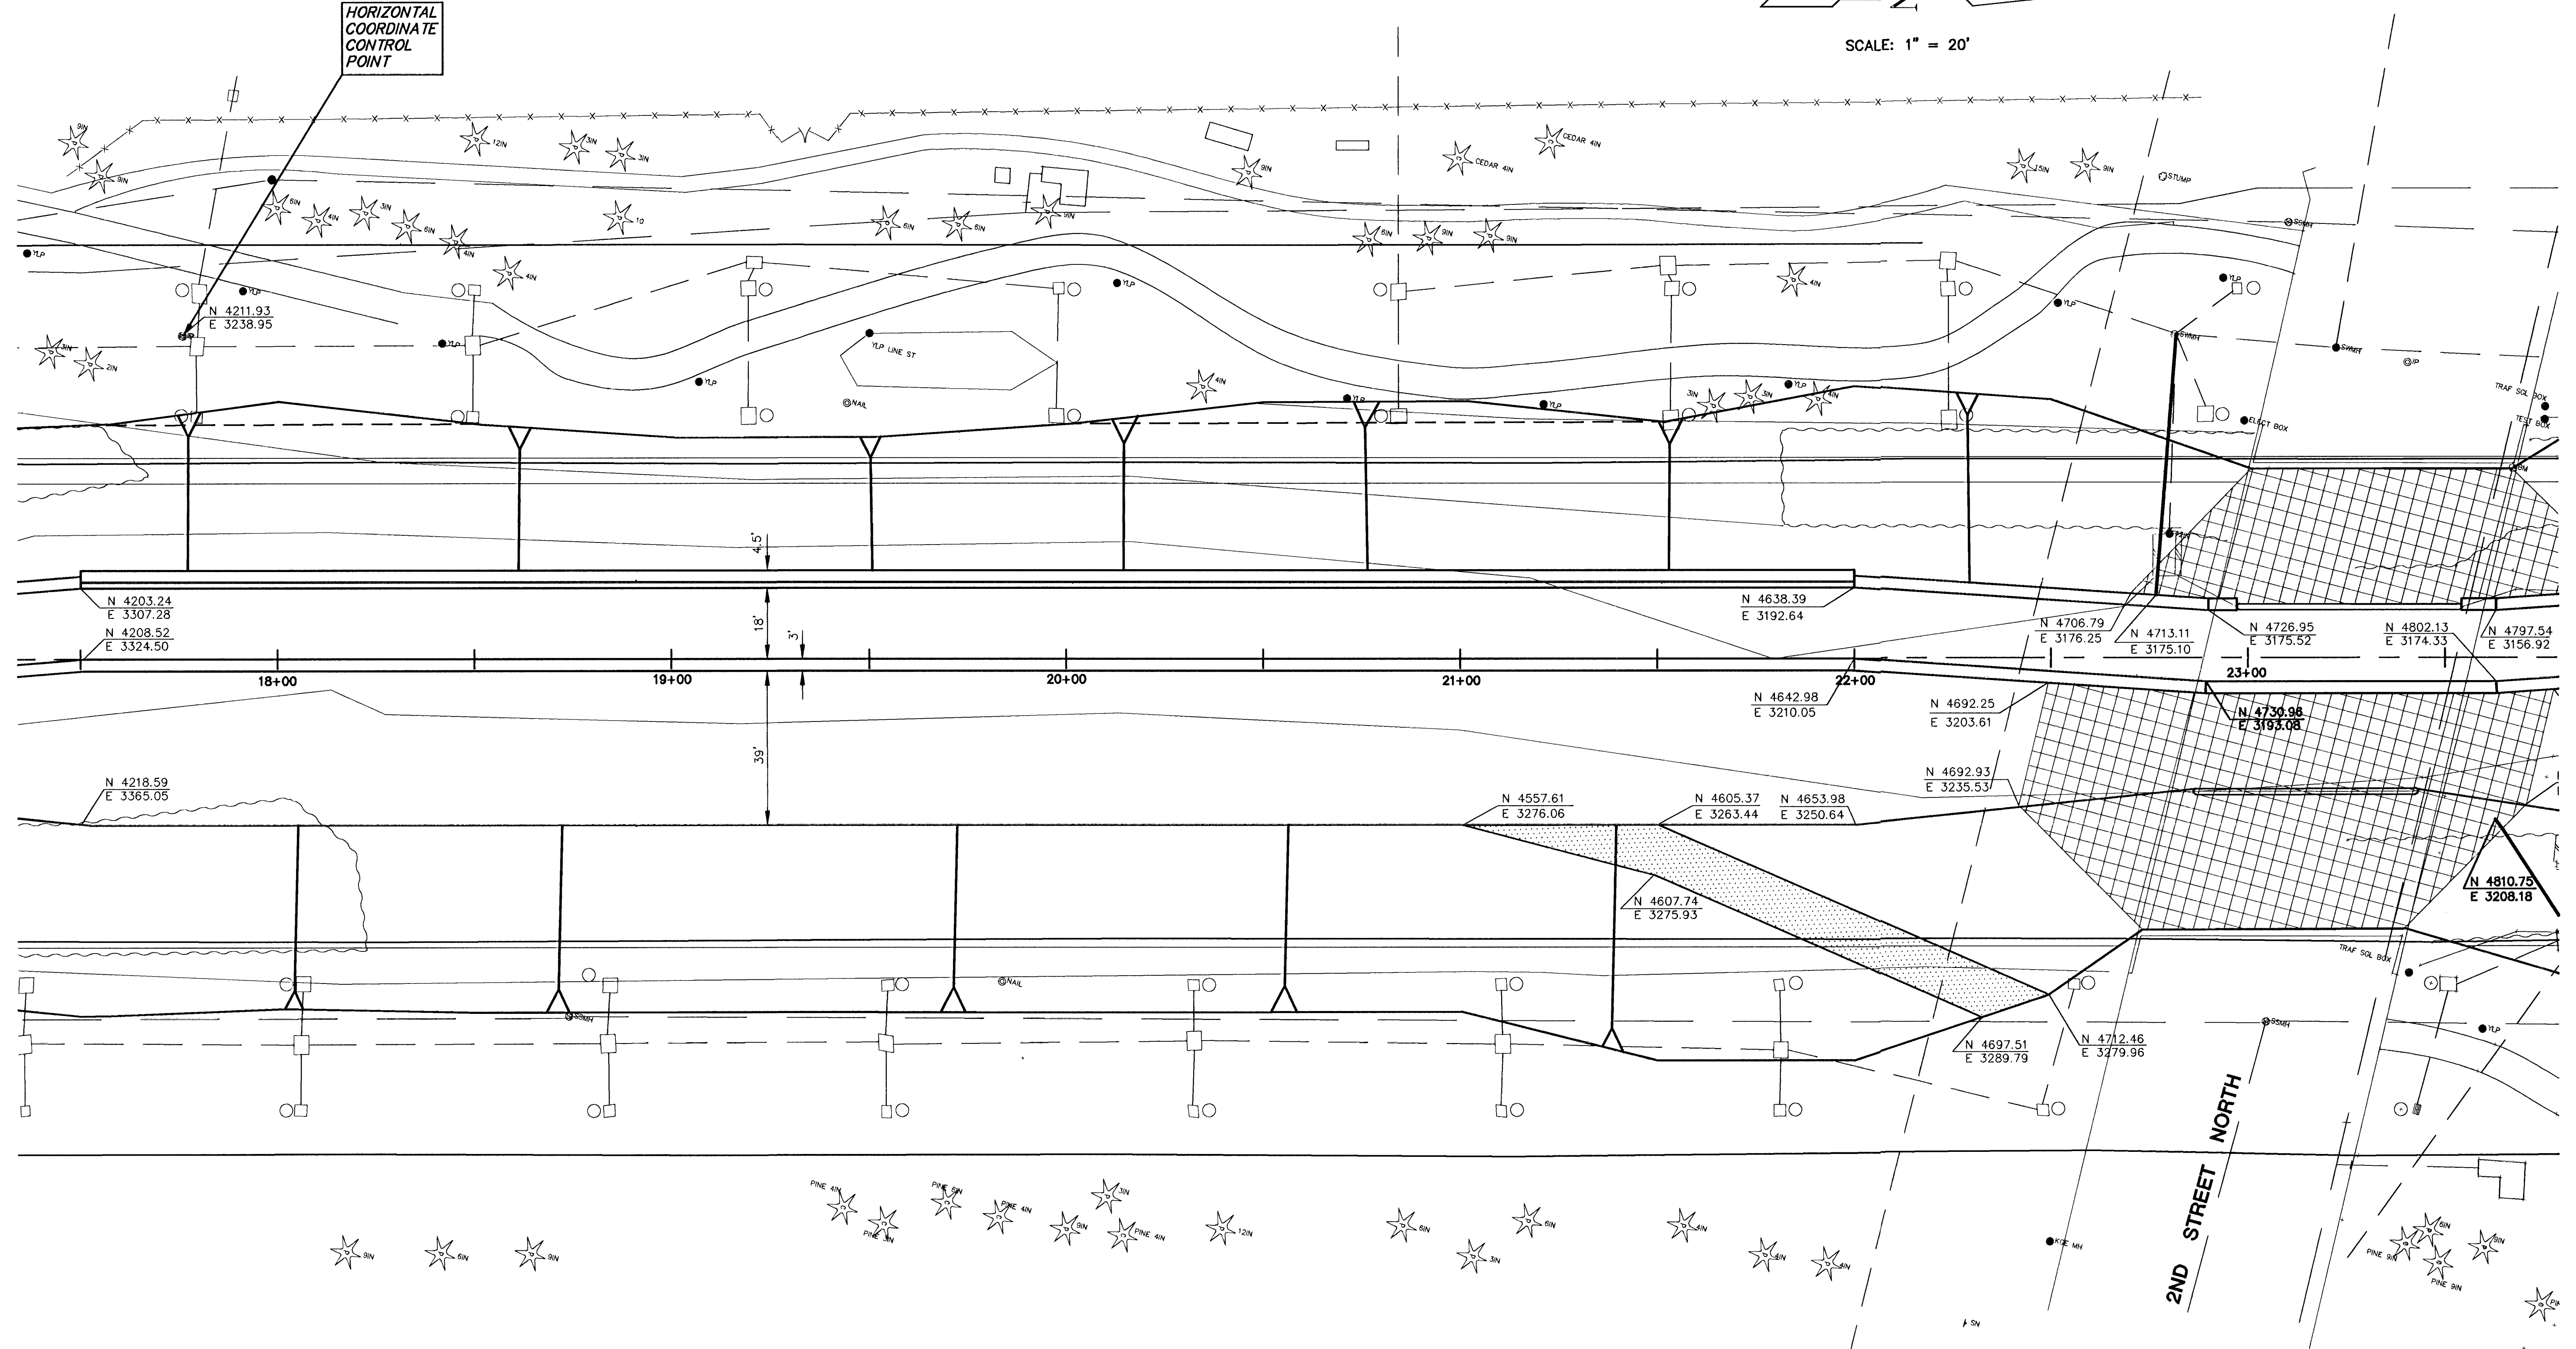

AREA "K" PART 2 - PHASE 1

PROJECT NAME
**WICHITA DRAINAGE CANAL PLAN
HORIZONTAL ALIGNMENT / LAYOUT**
SHEET TITLE

JNJ MLW JNJ
 DESIGN BY. DRAWN BY. CHECKED BY.

MAY 1999 94011 38 / 64
DATE JOB NO. SHEET / OF

**MID-KANSAS ENGINEERING
CONSULTANTS, INC.**
411 N. WEBB ROAD
WICHITA, KS. 67206
316-684-9600