


SCALE: 1" = 20'

HORIZONTAL
COORDINATE
CONTROL
POINT

2ND STREET NORTH

3RD ST. NORTH CHANNEL

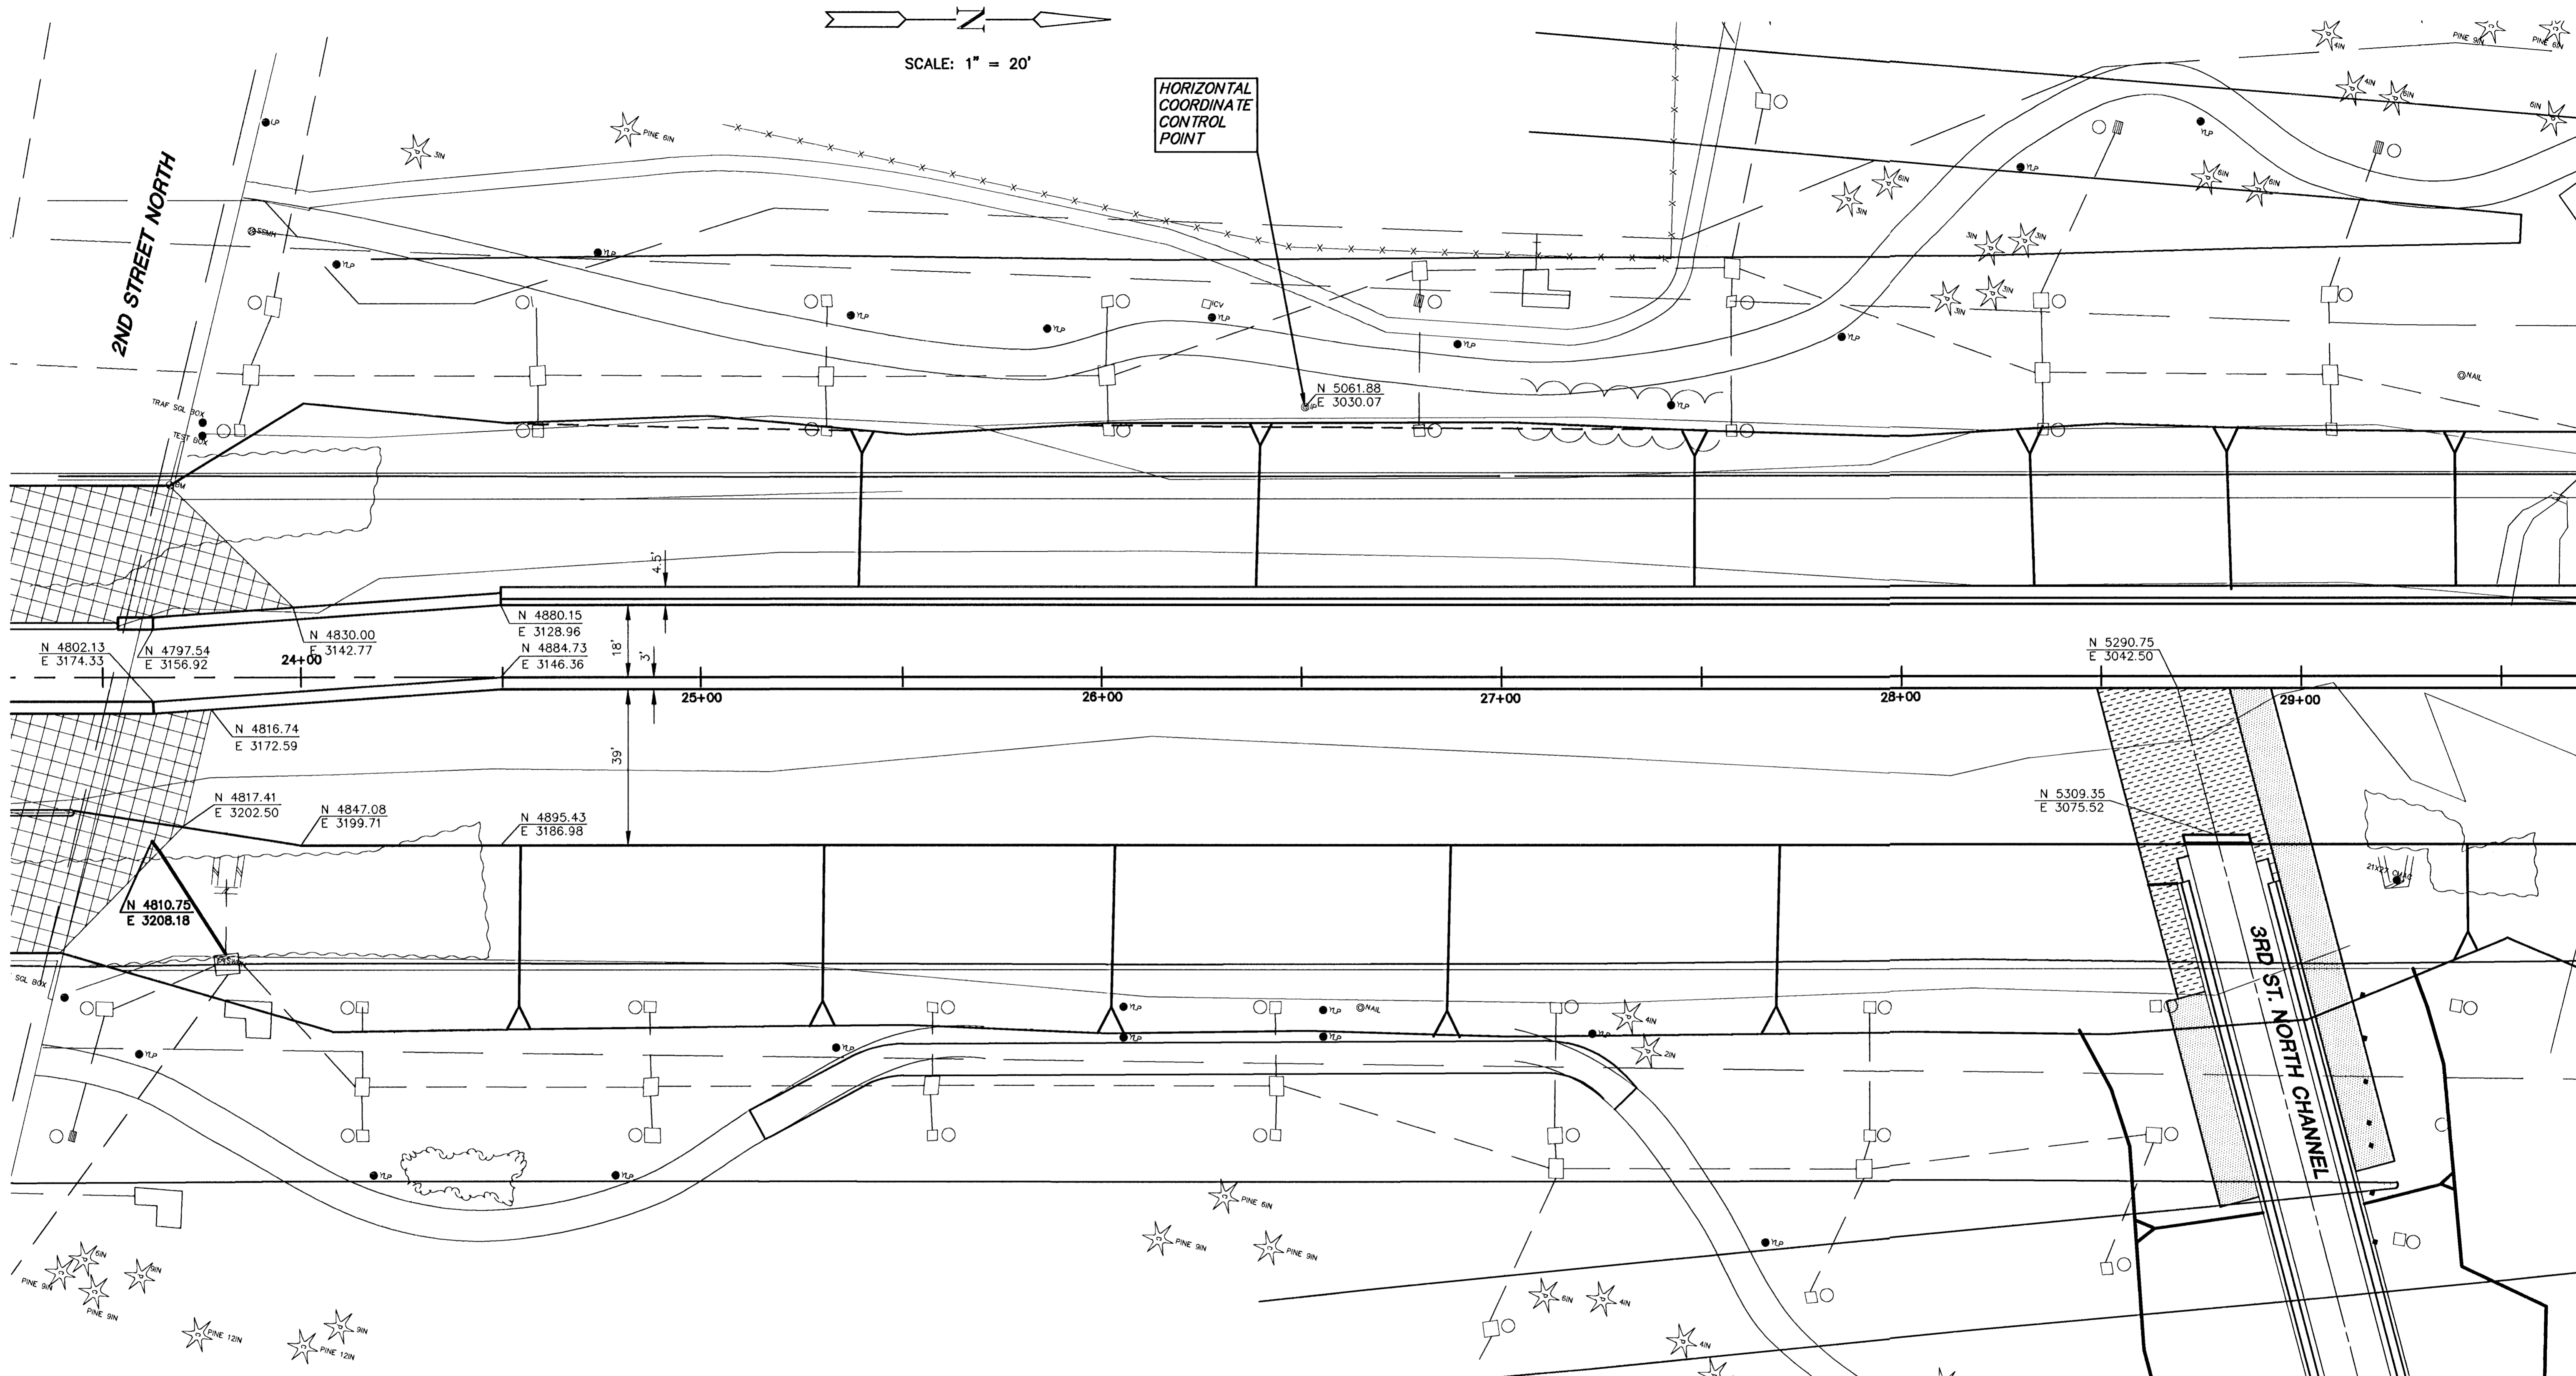

N 4802.13 E 3174.33	N 4797.54 E 3156.92	N 4830.00 E 3142.77	N 4880.15 E 3128.96 N 4884.73 E 3146.36	N 5290.75 E 3042.50
------------------------	------------------------	------------------------	--	------------------------

N 4816.74 E 3172.59	N 4817.41 E 3202.50	N 4847.08 E 3199.71	N 4895.43 E 3186.98	N 5309.35 E 3075.52
------------------------	------------------------	------------------------	------------------------	------------------------

N 4810.75 E 3208.18				
------------------------	--	--	--	--



AREA "K" PART 2 - PHASE 1
PROJECT NAME
WICHITA DRAINAGE CANAL PLAN
HORIZONTAL ALIGNMENT / LAYOUT
SHEET TITLE

MID-KANSAS ENGINEERING
CONSULTANTS, INC.
411 N. WEBB ROAD
WICHITA, KS. 67206
316-684-9600

JNJ DESIGN BY:	MLW DRAWN BY:	JNJ CHECKED BY:
MAY 1999 DATE	194011 JOB NO.	39 / 64 SHEET / OF

G:\CIVIL\AREA_K\94011\HORIZ\HORIZ.DWG 5-25-99 10:00:38 am CDST