



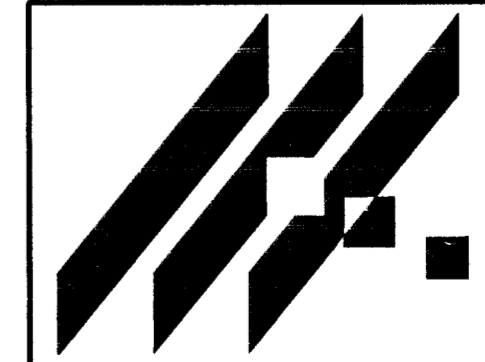

SCALE: 1" = 20'

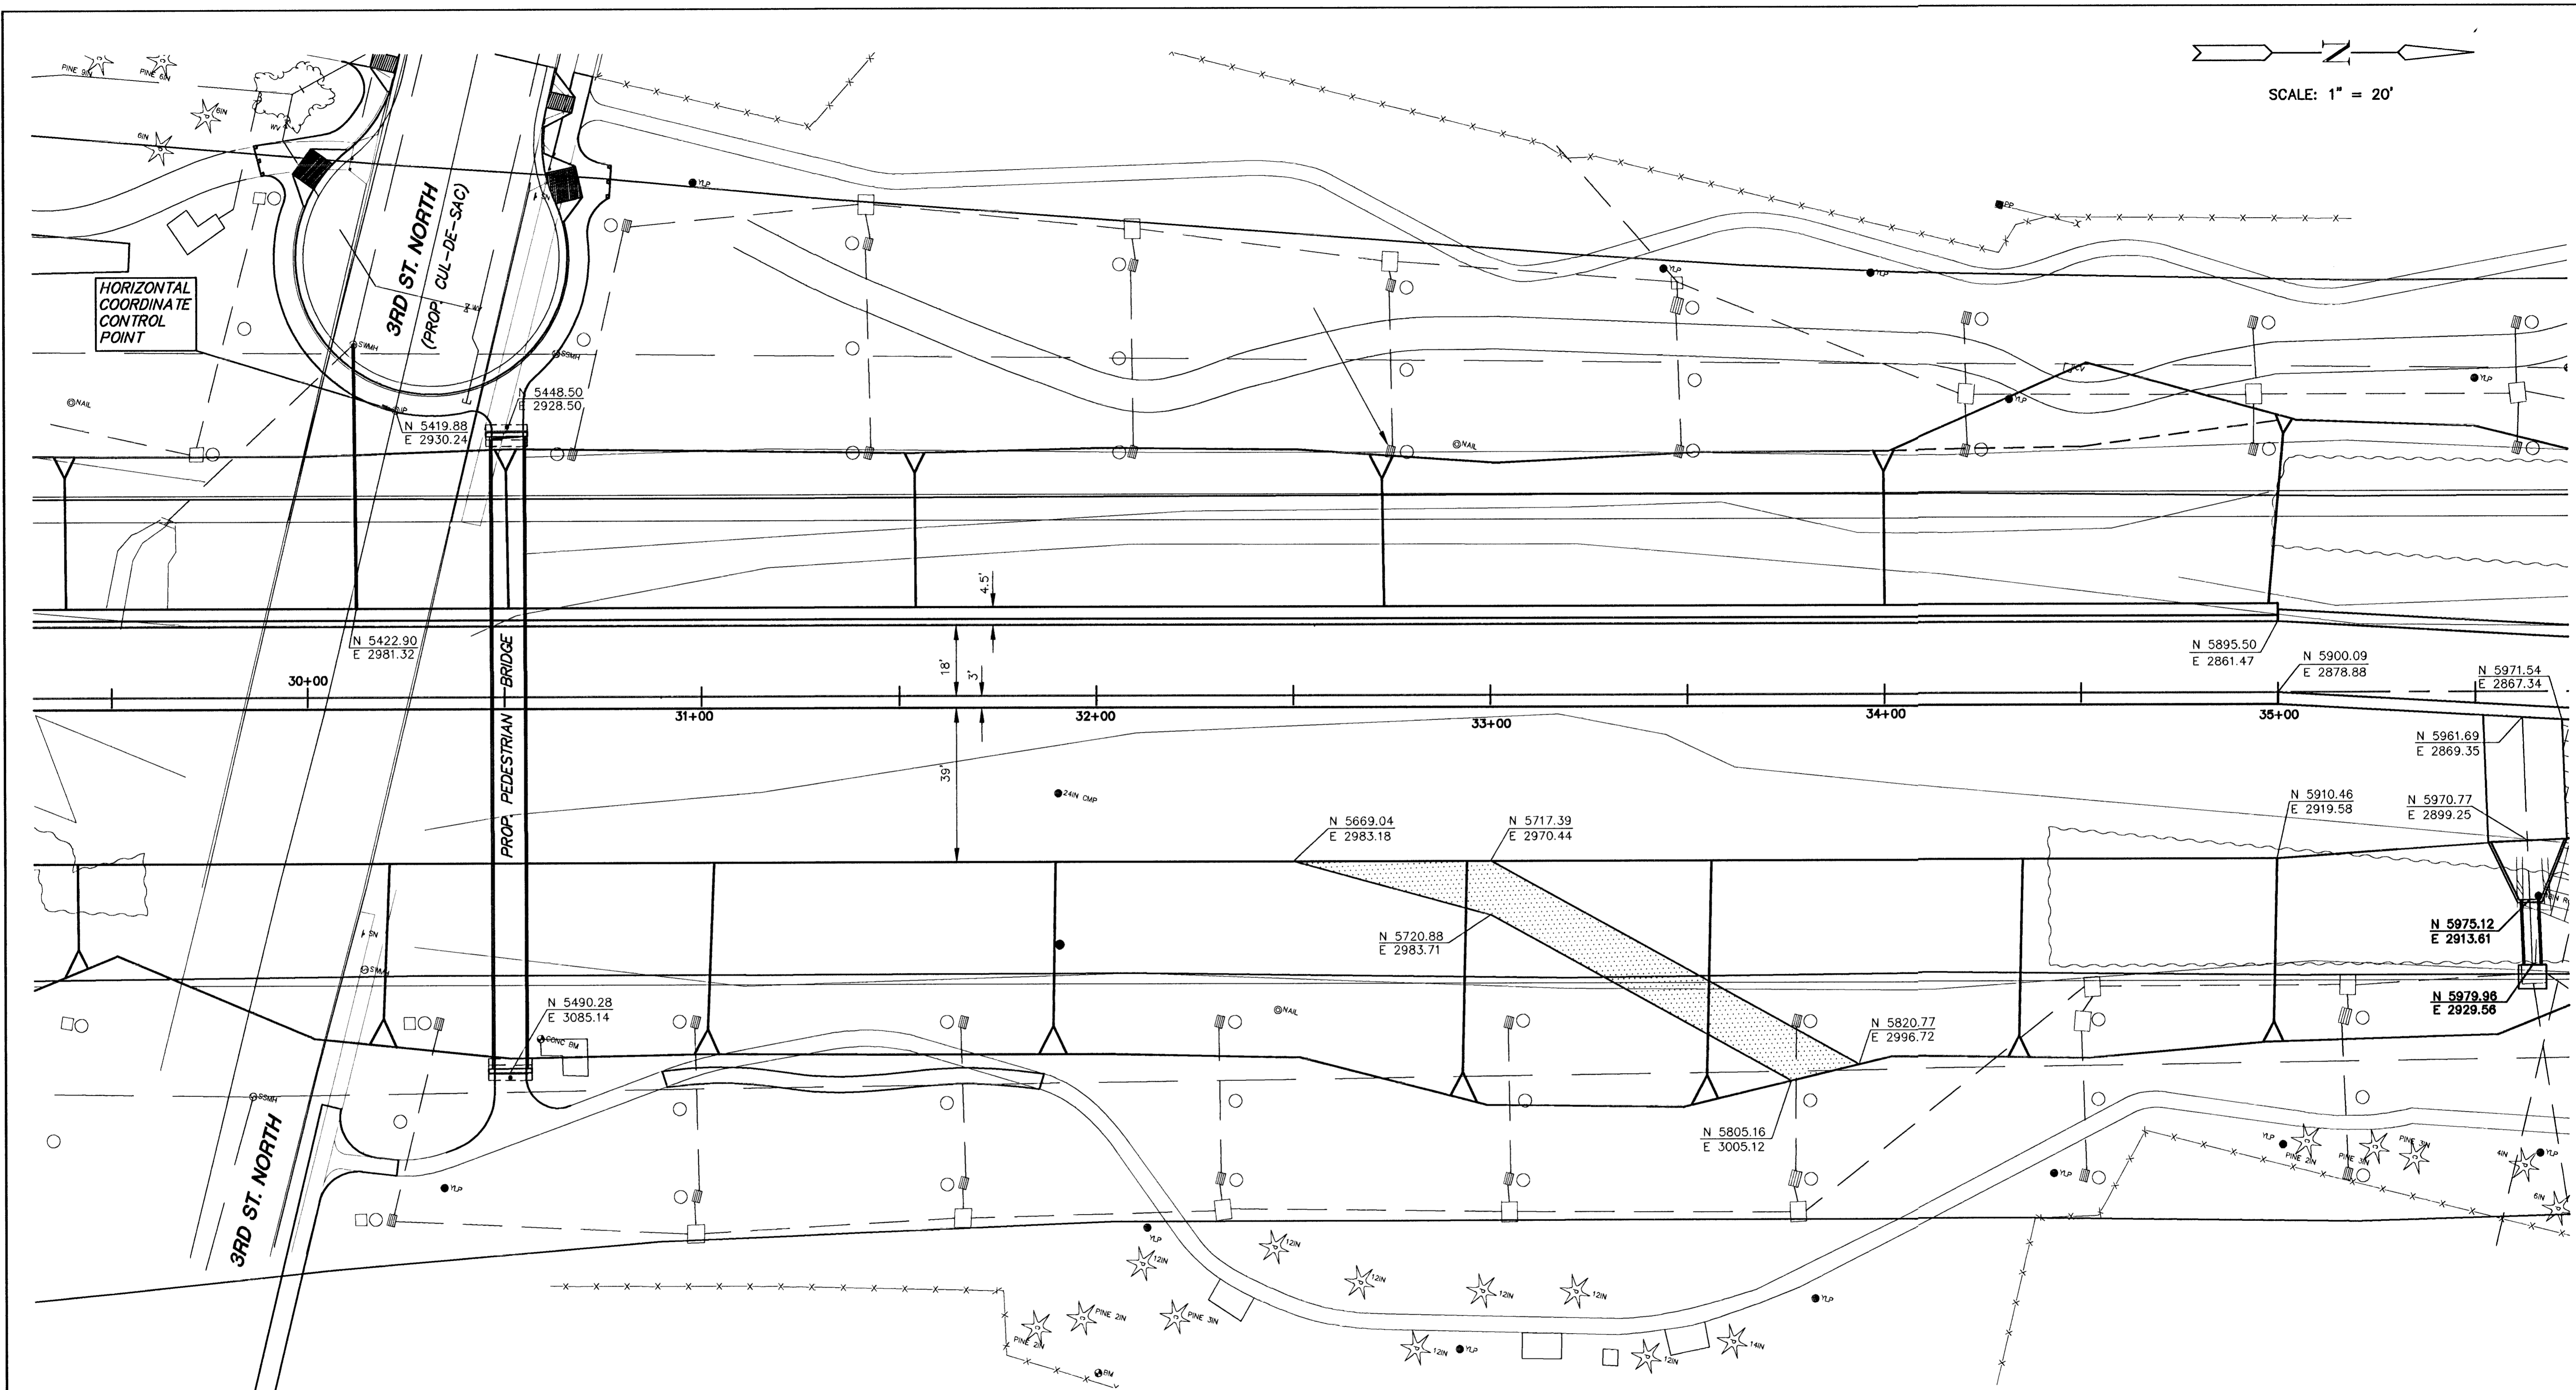

MID-KANSAS ENGINEERING
CONSULTANTS, INC.
411 N. WEBB ROAD
WICHITA, KS. 67206
316-684-9600

AREA "K" PART 2 - PHASE 1
PROJECT NAME
WICHITA DRAINAGE CANAL PLAN
HORIZONTAL ALIGNMENT / LAYOUT
SHEET TITLE

JNJ DESIGN BY.	MLW DRAWN BY.	JNJ CHECKED BY.
MAY 1999 DATE	94011 JOB NO.	40 / 64 SHEET / OF

G:\CIVIL\AREA_K\94011\HORIZ\HORIZ2D6.DWG Tue May 25 10:01:09 1999