


G:\CIVIL\AREA_K\94011\HORIZ\HORIZ.DWG Tue May 25 10:01:42 1999

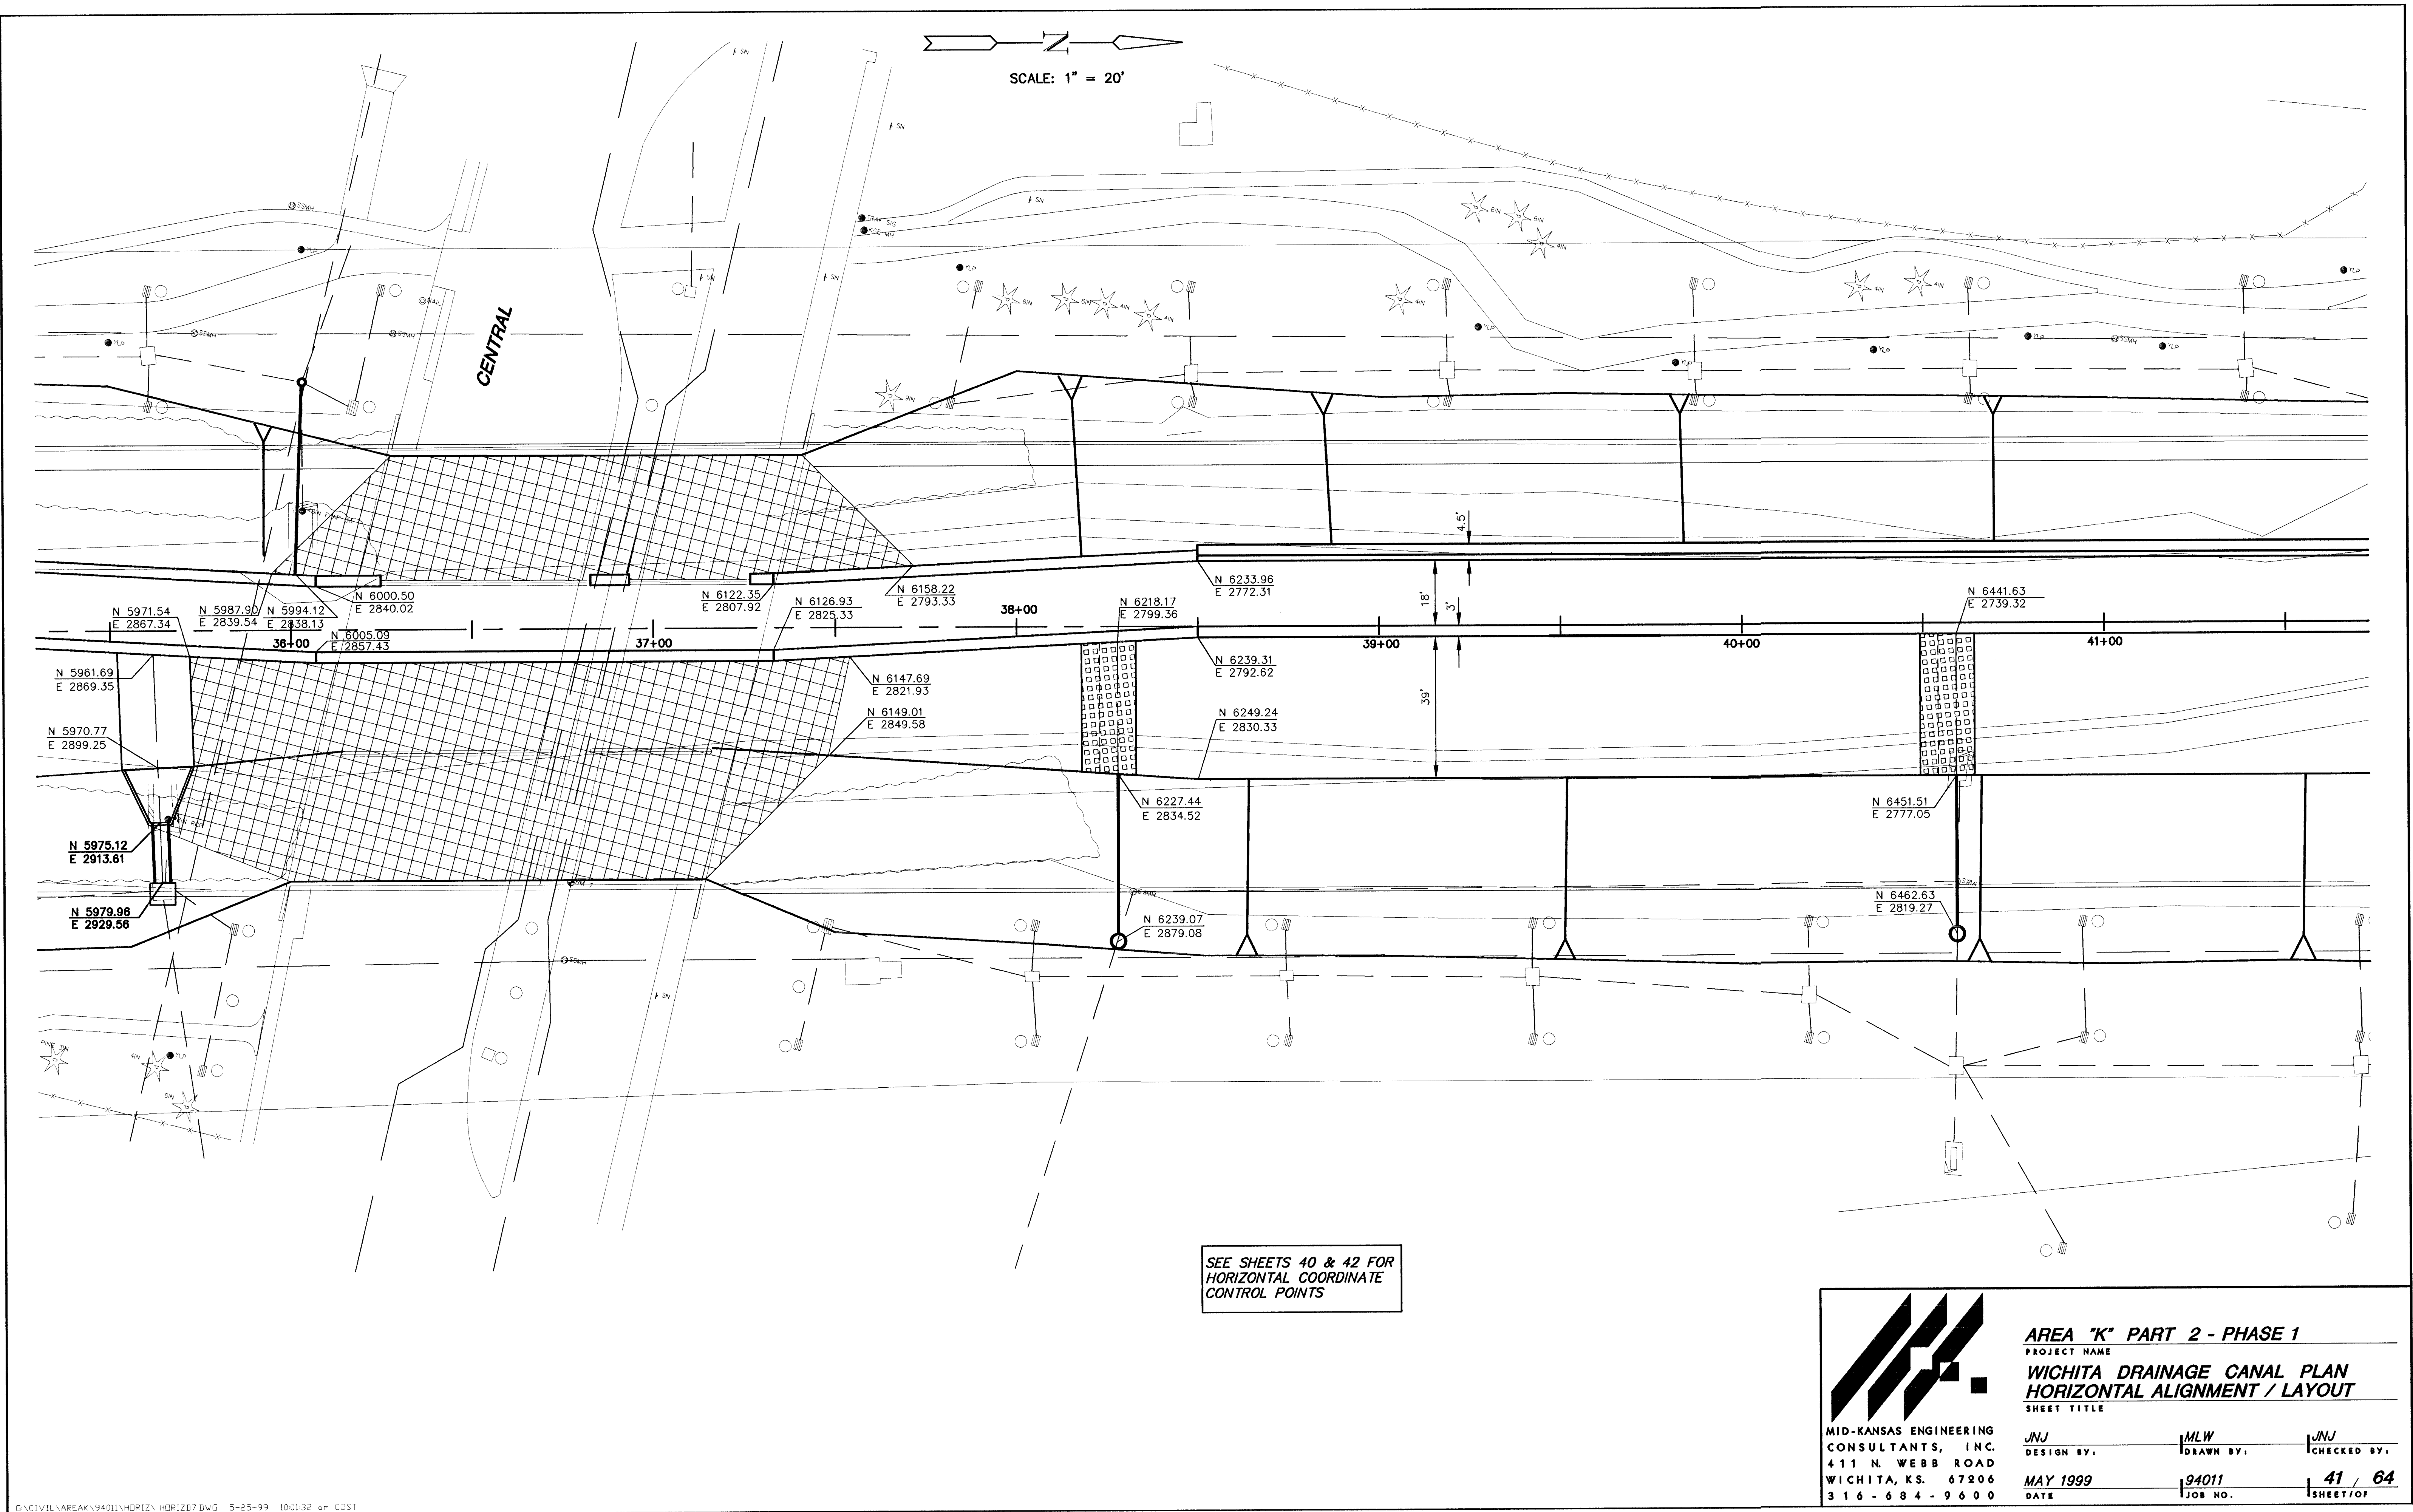

AREA "K" PART 2 - PHASE 1
PROJECT NAME
WICHITA DRAINAGE CANAL PLAN
HORIZONTAL ALIGNMENT / LAYOUT
SHEET TITLE

JNJ DESIGN BY.	MLW DRAWN BY.	JNJ CHECKED BY.
MAY 1999 DATE	94011 JOB NO.	41 / 64 SHEET OF