



SCALE: 1" = 20'

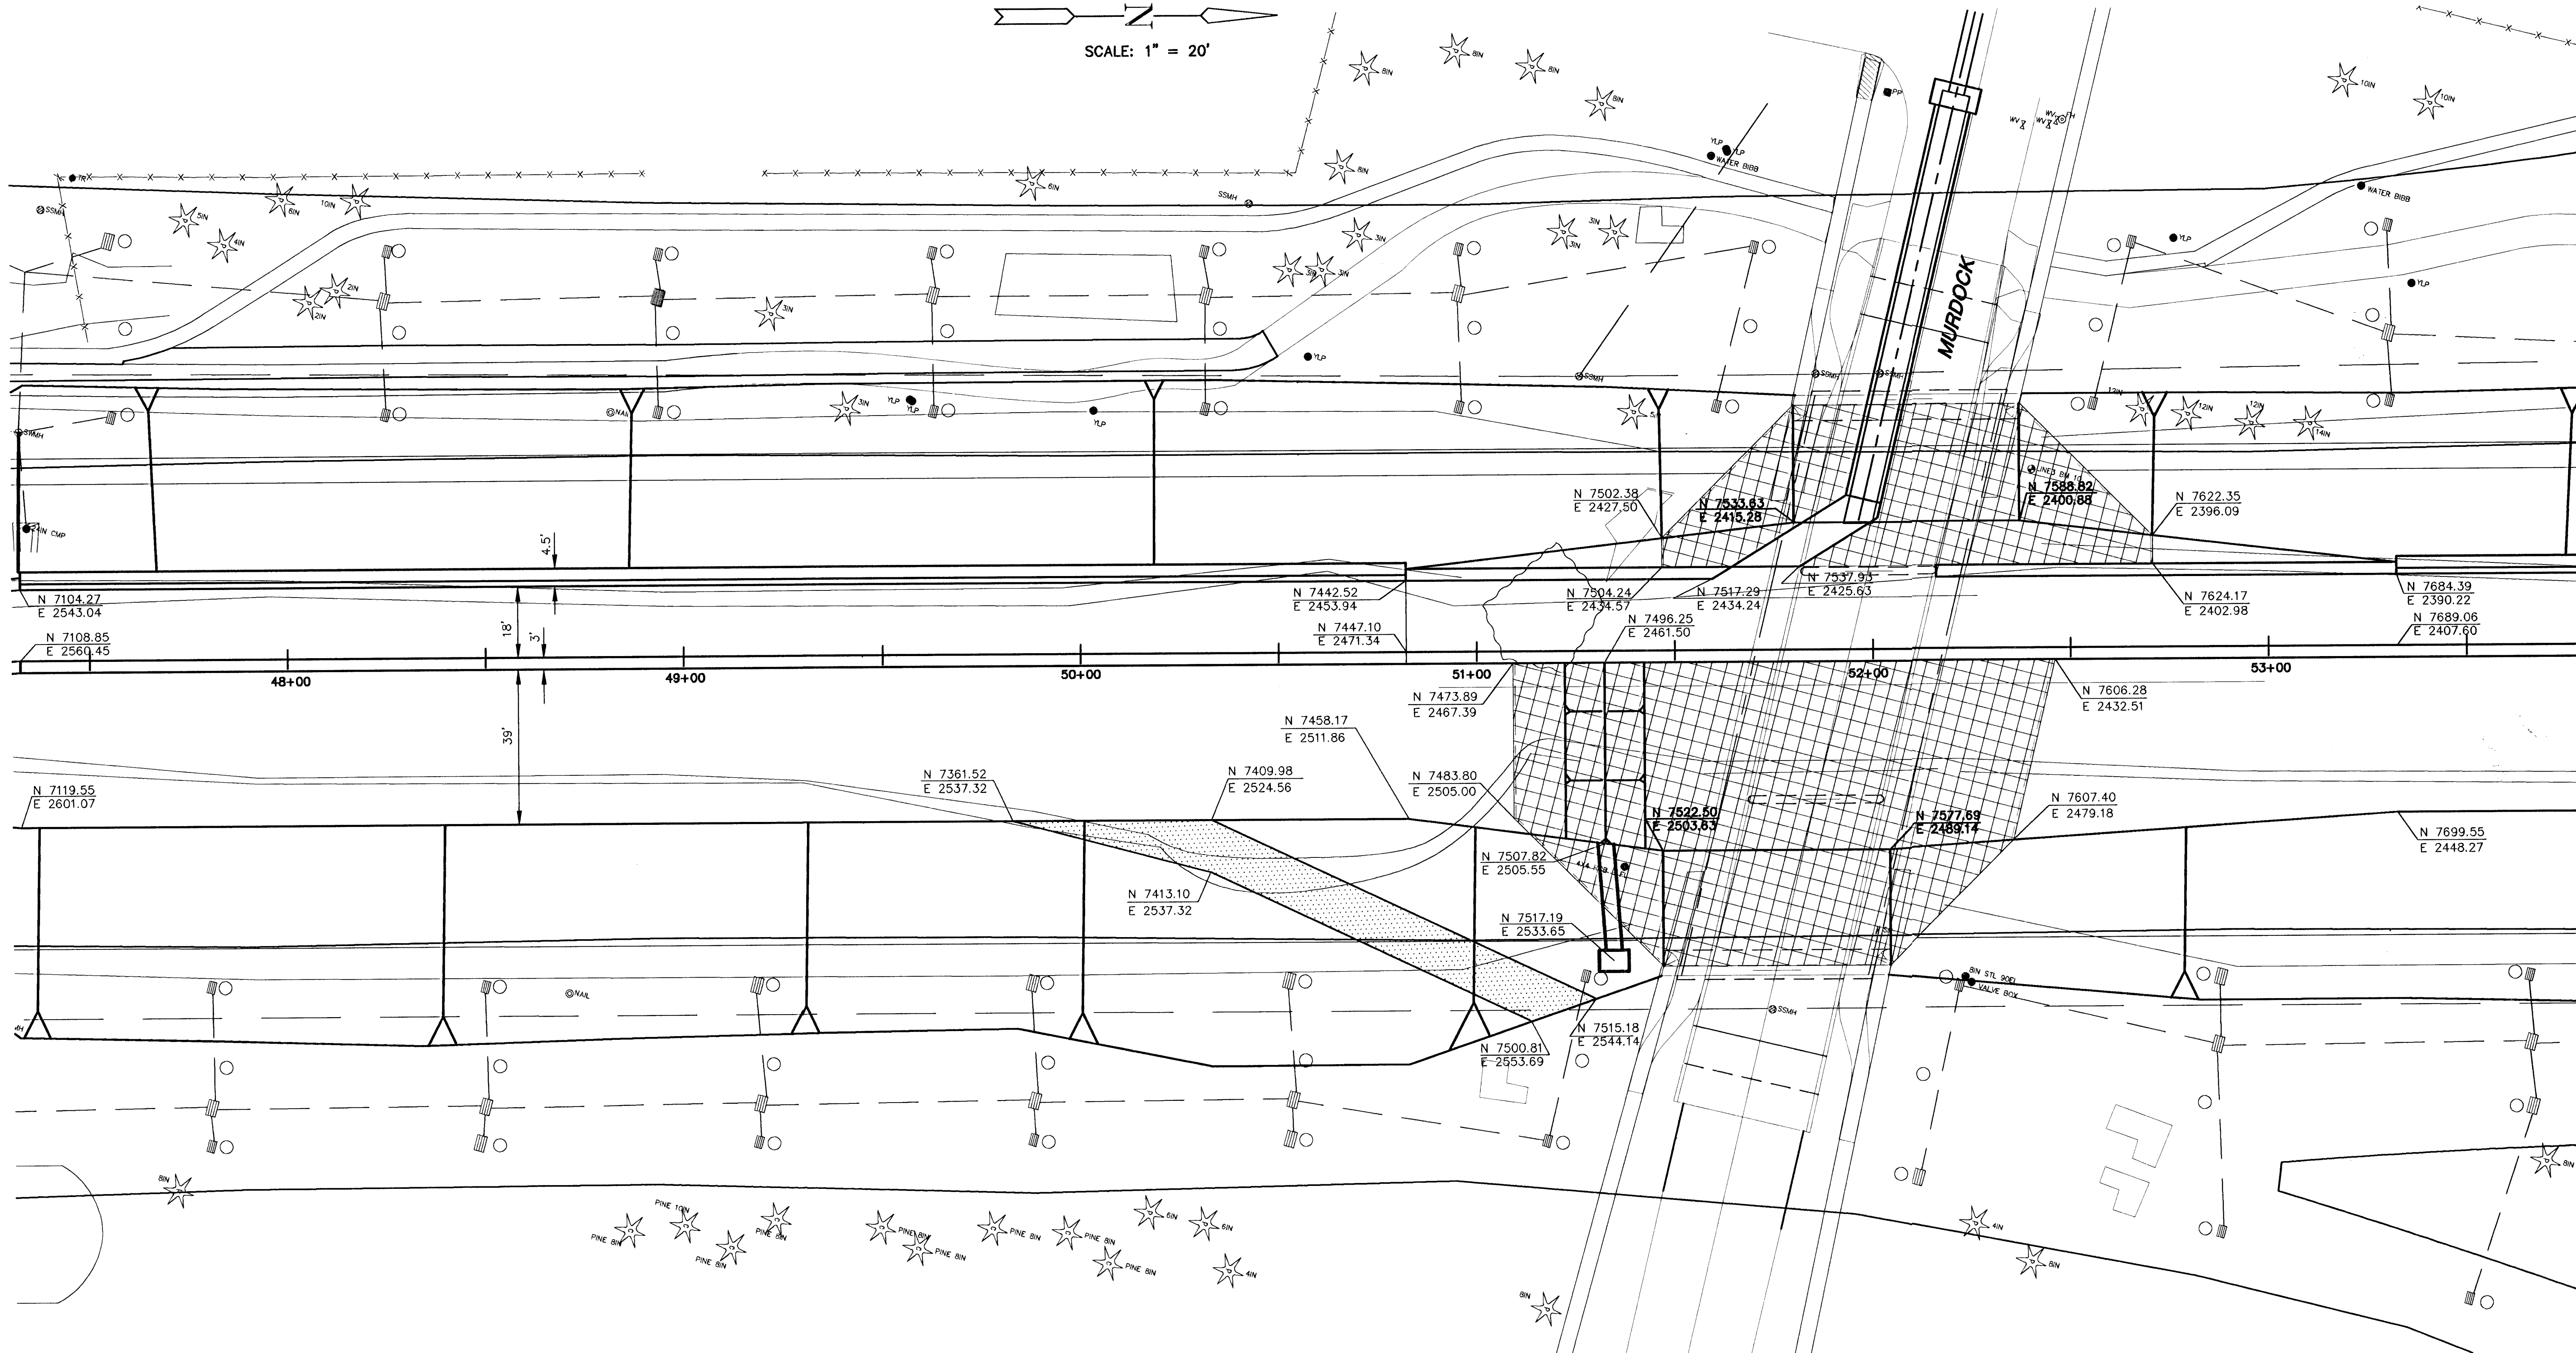

SEE SHEETS 42 & 45 FOR
HORIZONTAL COORDINATE
CONTROL POINTS

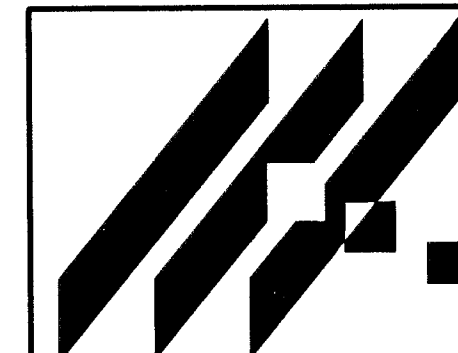

MID-KANSAS ENGINEERING
CONSULTANTS, INC.
411 N. WEBB ROAD
WICHITA, KS. 67206
316-684-9600

AREA 'K' PART 2 - PHASE 1
PROJECT NAME
WICHITA DRAINAGE CANAL PLAN
HORIZONTAL ALIGNMENT / LAYOUT
SHEET TITLE

JNJ DESIGN BY:	MLW DRAWN BY:	JNJ CHECKED BY:
MAY 1999 DATE	194011 JOB NO.	43 / 64 SHEET / OF