



G:\CIVIL\AREA_K\94011\HORIZ\HORIZD10.DWG 5-25-99 10:03:32 am CDST Tue May 25 10:03:37 1999

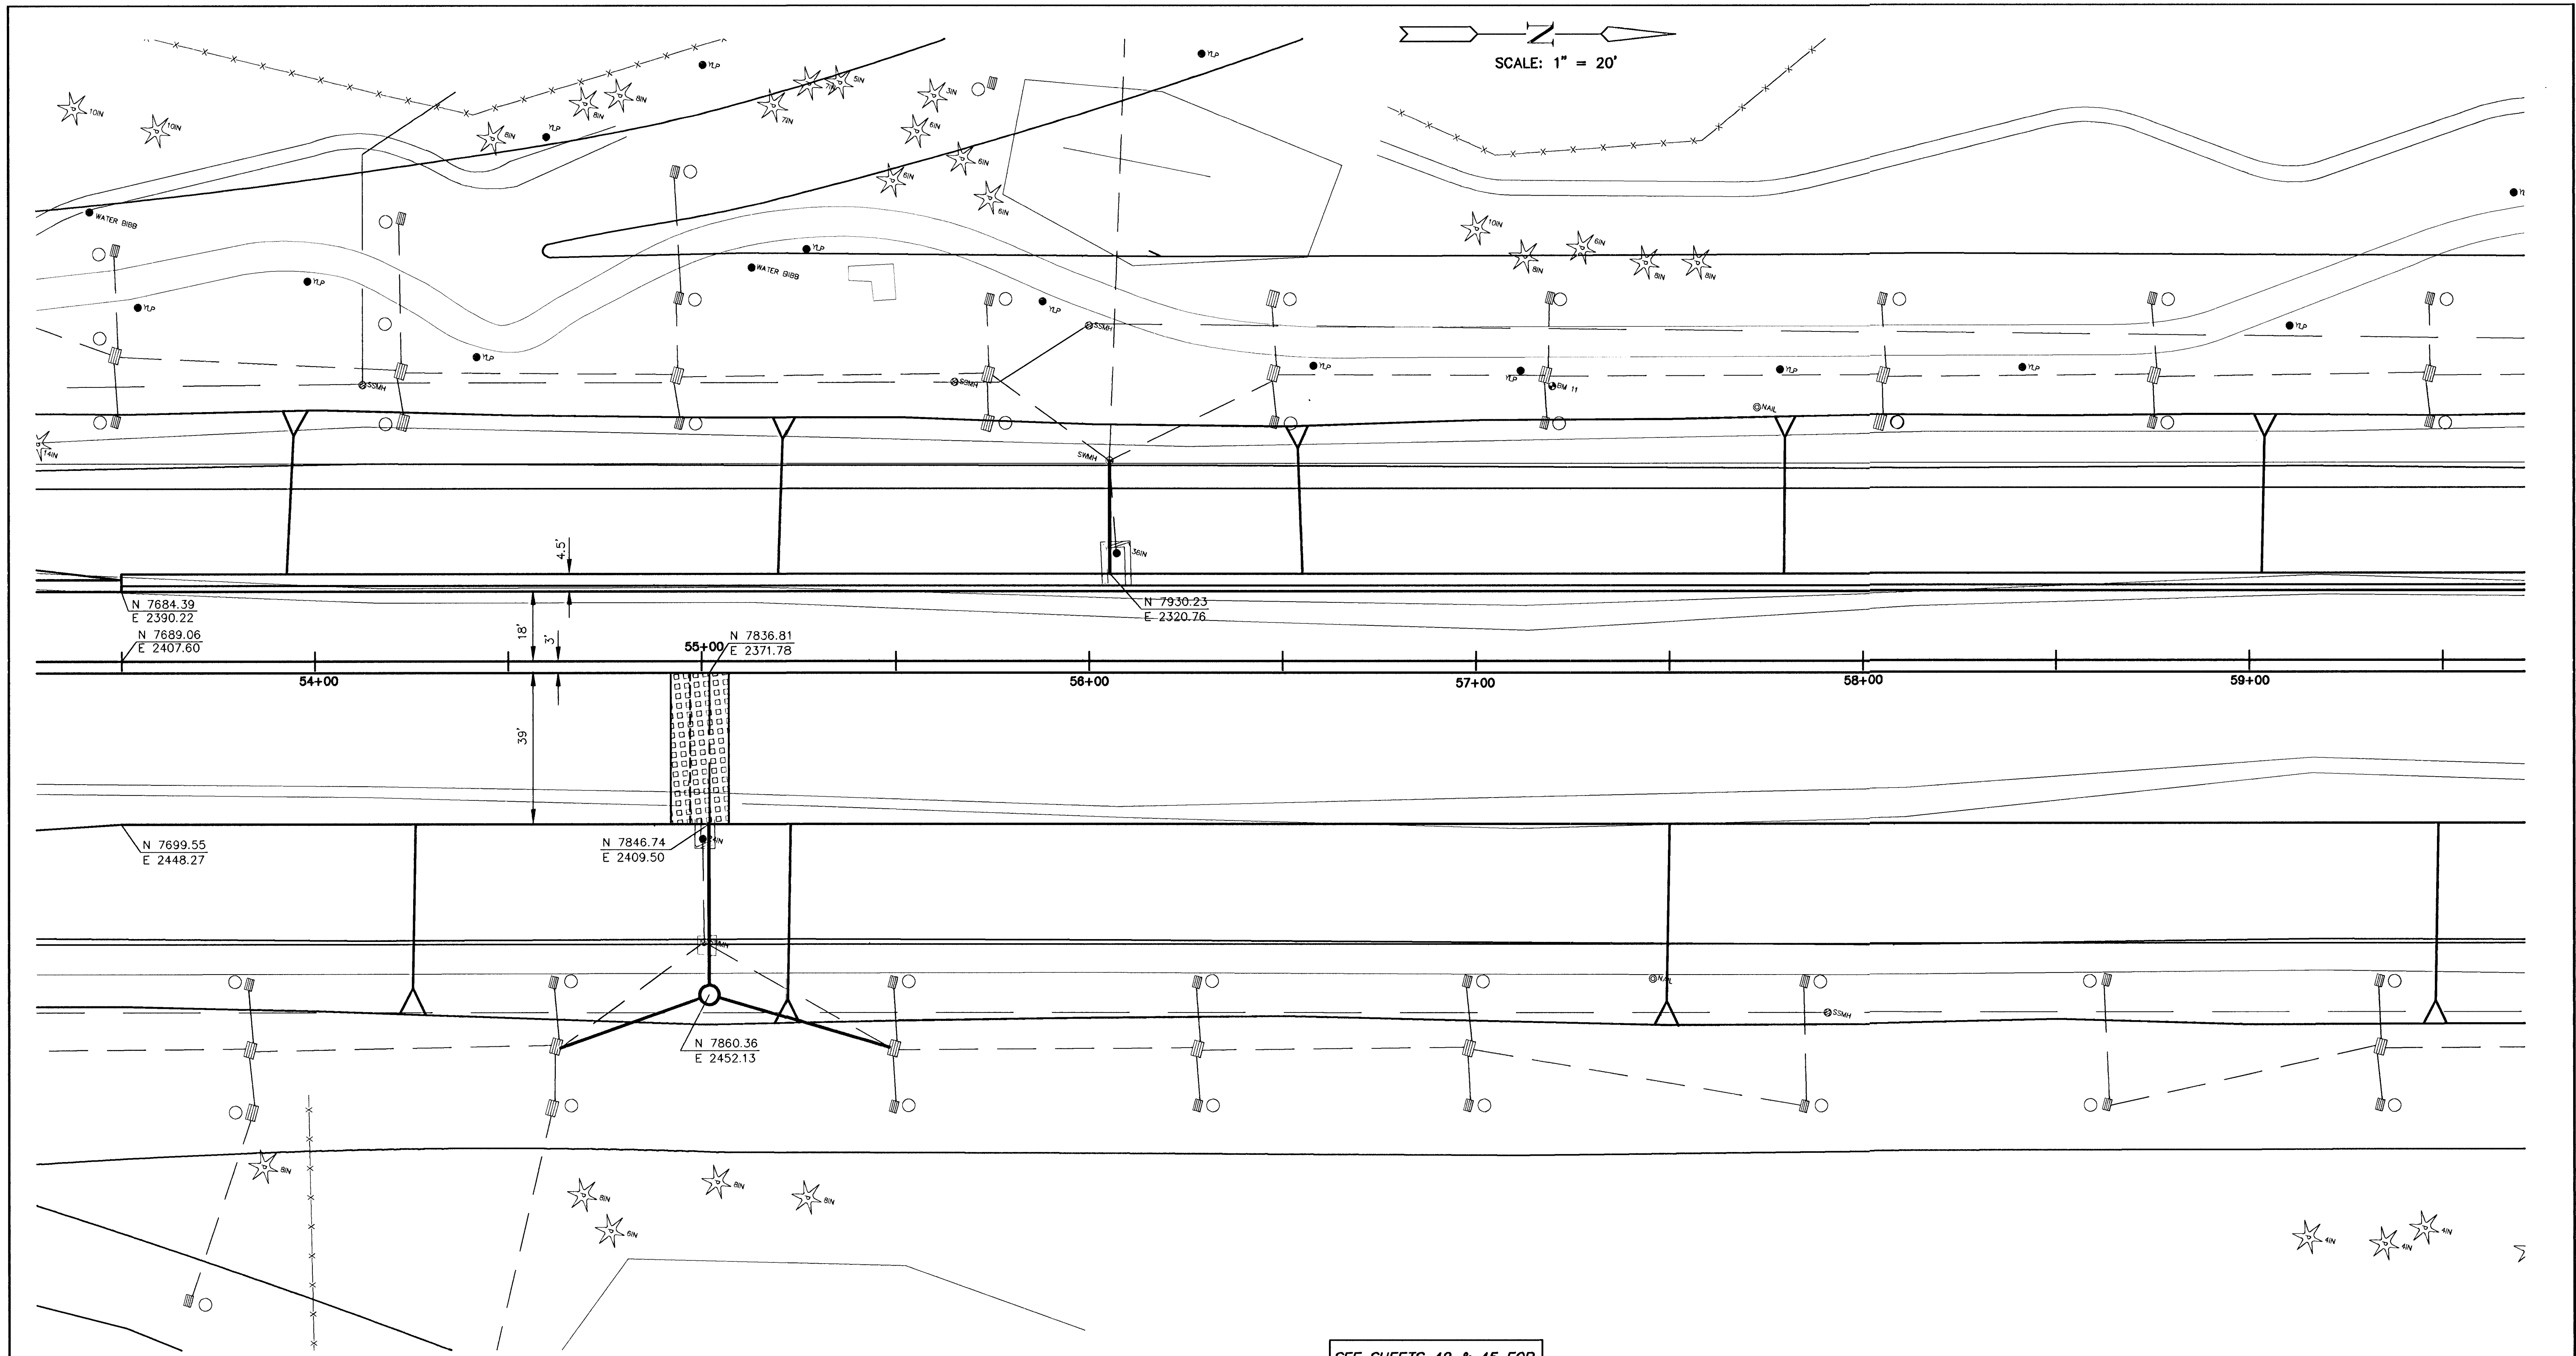

SEE SHEETS 42 & 45 FOR
HORIZONTAL COORDINATE
CONTROL POINTS

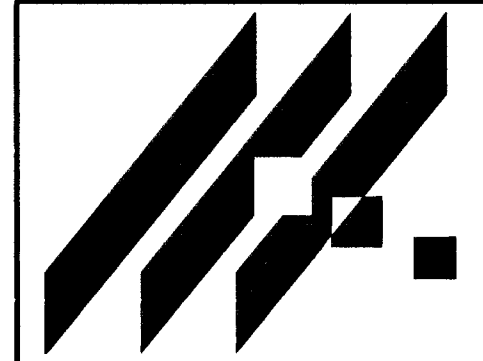

MID-KANSAS ENGINEERING
CONSULTANTS, INC.
411 N. WEBB ROAD
WICHITA, KS. 67206
316-684-9600

AREA 'K' PART 2 - PHASE 1
PROJECT NAME
WICHITA DRAINAGE CANAL PLAN
HORIZONTAL ALIGNMENT / LAYOUT
SHEET TITLE

JNJ DESIGN BY.	MLW DRAWN BY.	JNJ CHECKED BY.
MAY 1999 DATE	94011 JOB NO.	44 / 64 SHEET / OF