

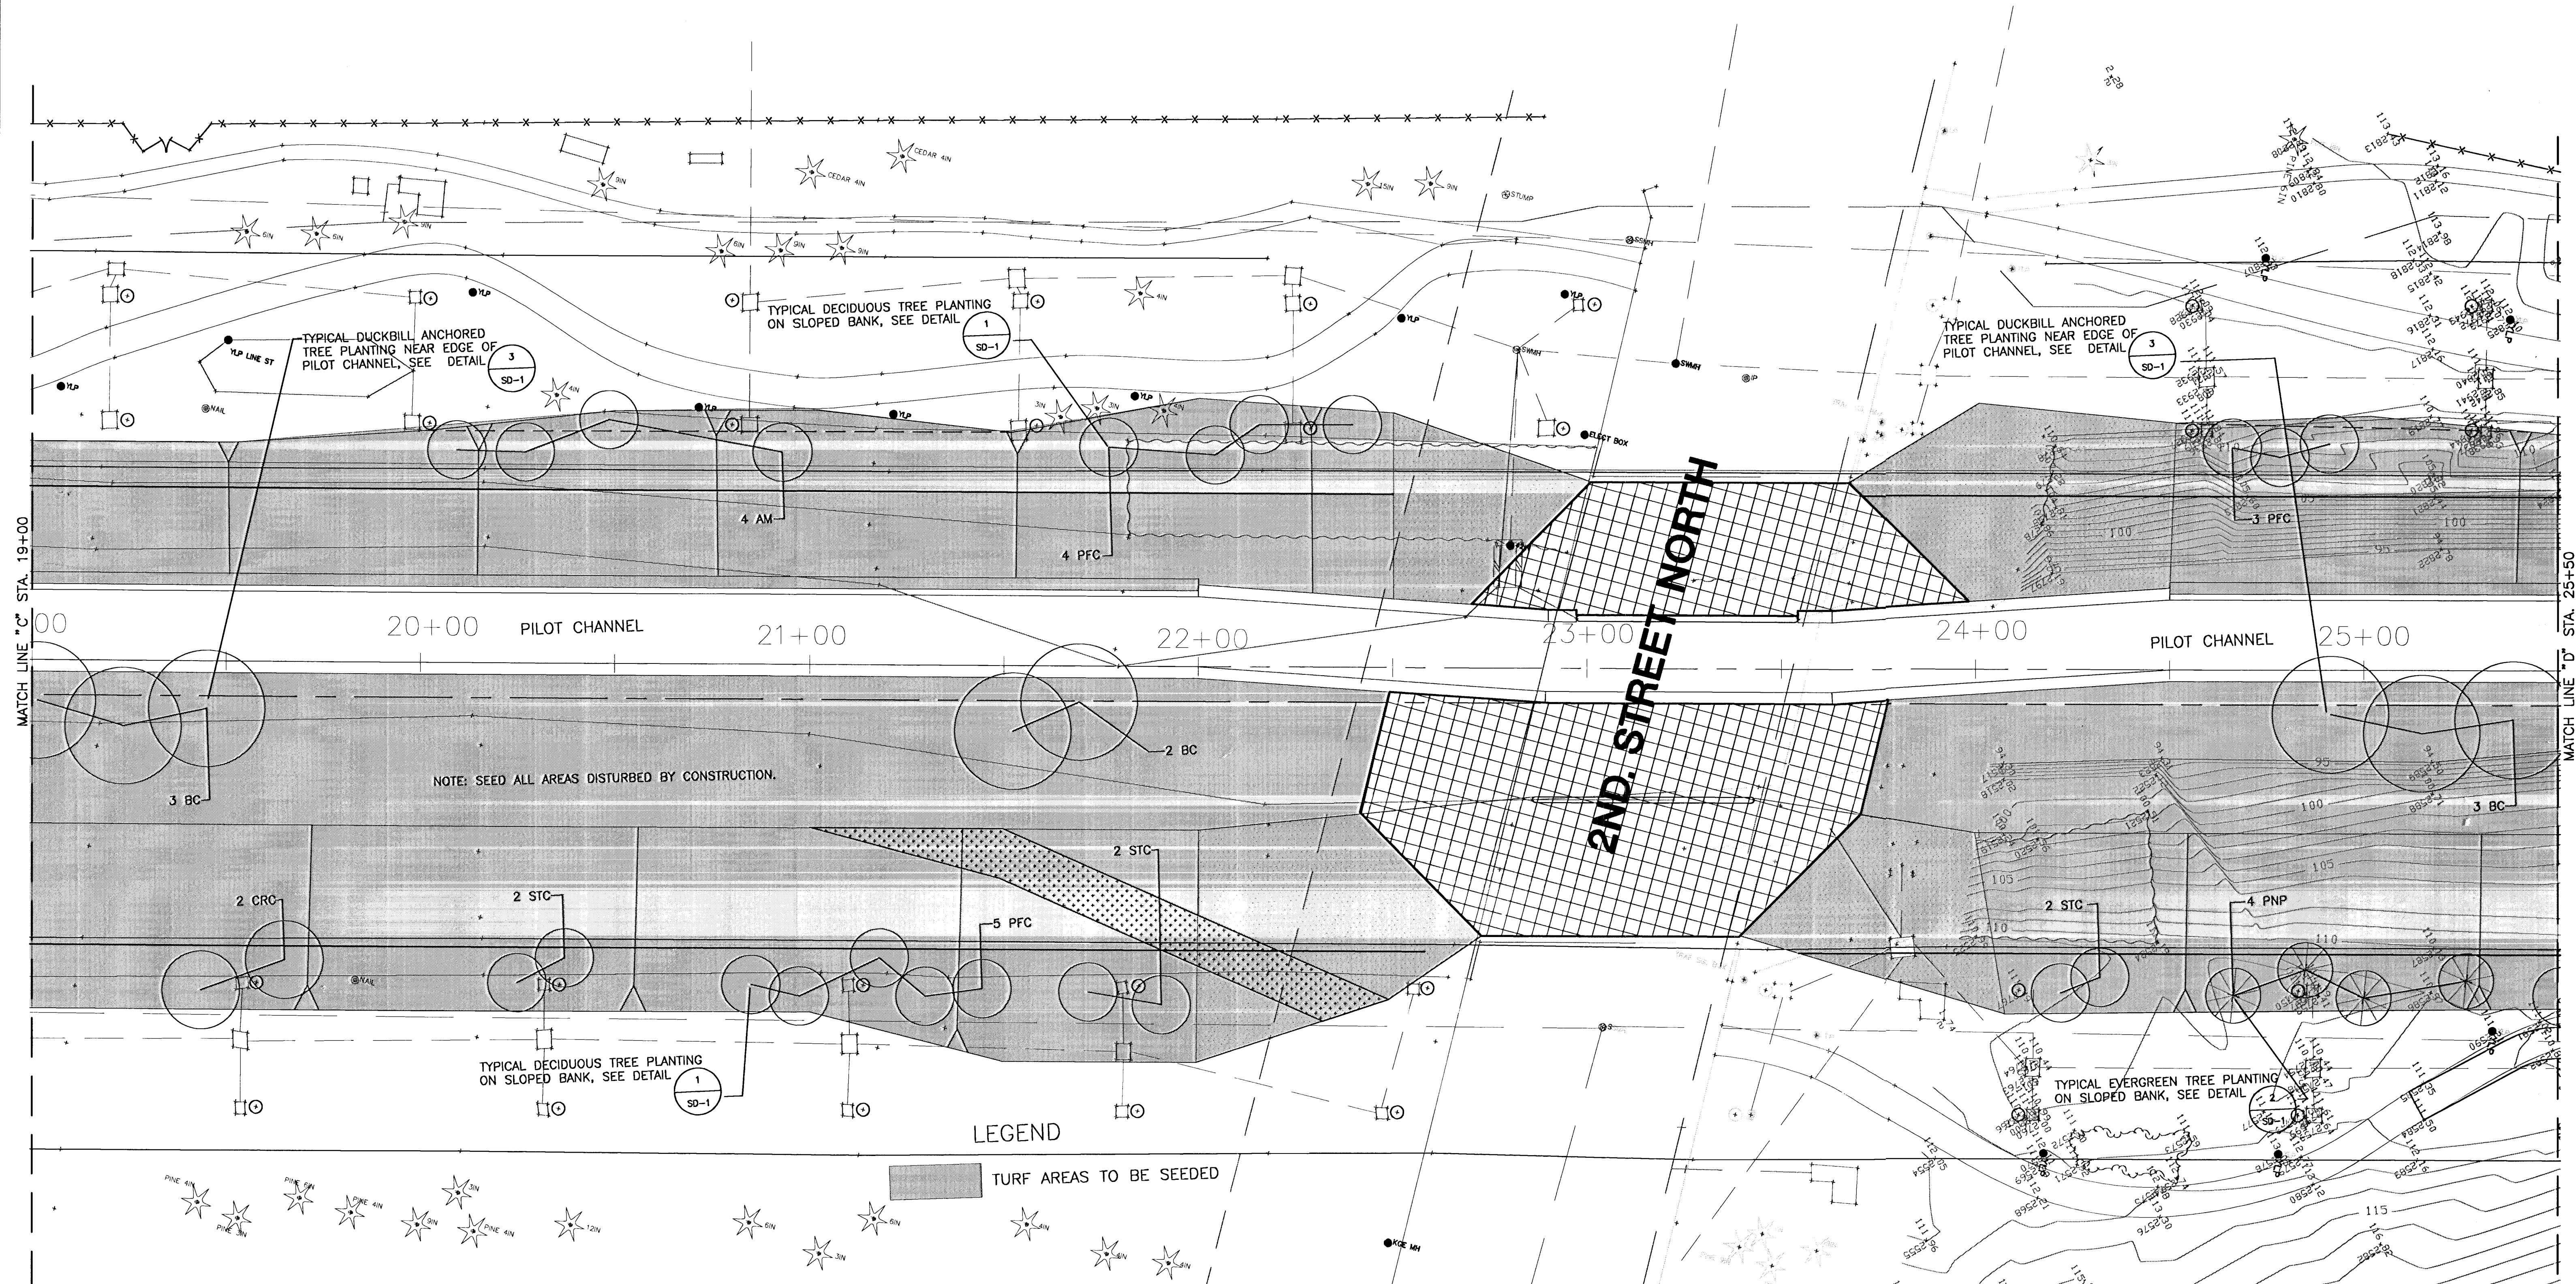


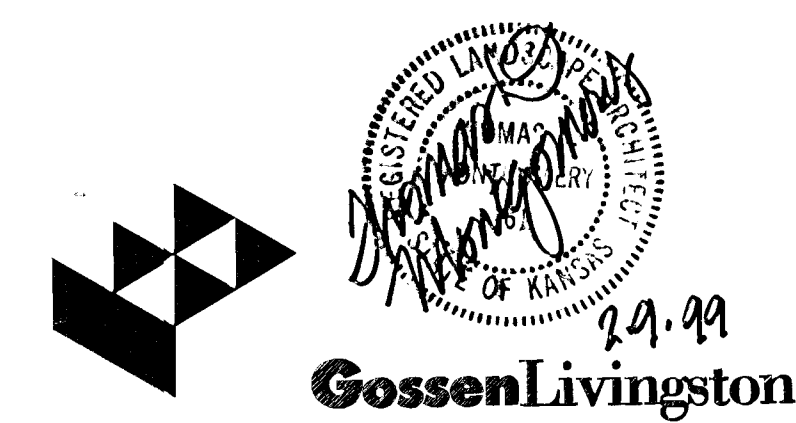

A
LP-4

CANAL ROUTE IMPROVEMENT LANDSCAPE PLAN NO. 4

0' 10' 20' 1"=20'-0"

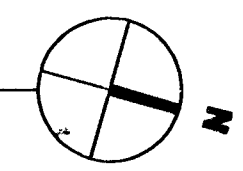

3					
2					
1					
NO.	DATE	REVISIONS	BY	APP'D	
CITY OF WICHITA					
LANDSCAPE PLAN					
LP-4					
SHEET NO.	OF	SCALE	APP'D		
DESIGNED		DETAILED	QUANTITIES	TRACED	
DESIGN CK.		DET'L CK.	QUAN. CK.	TRACE CK.	