

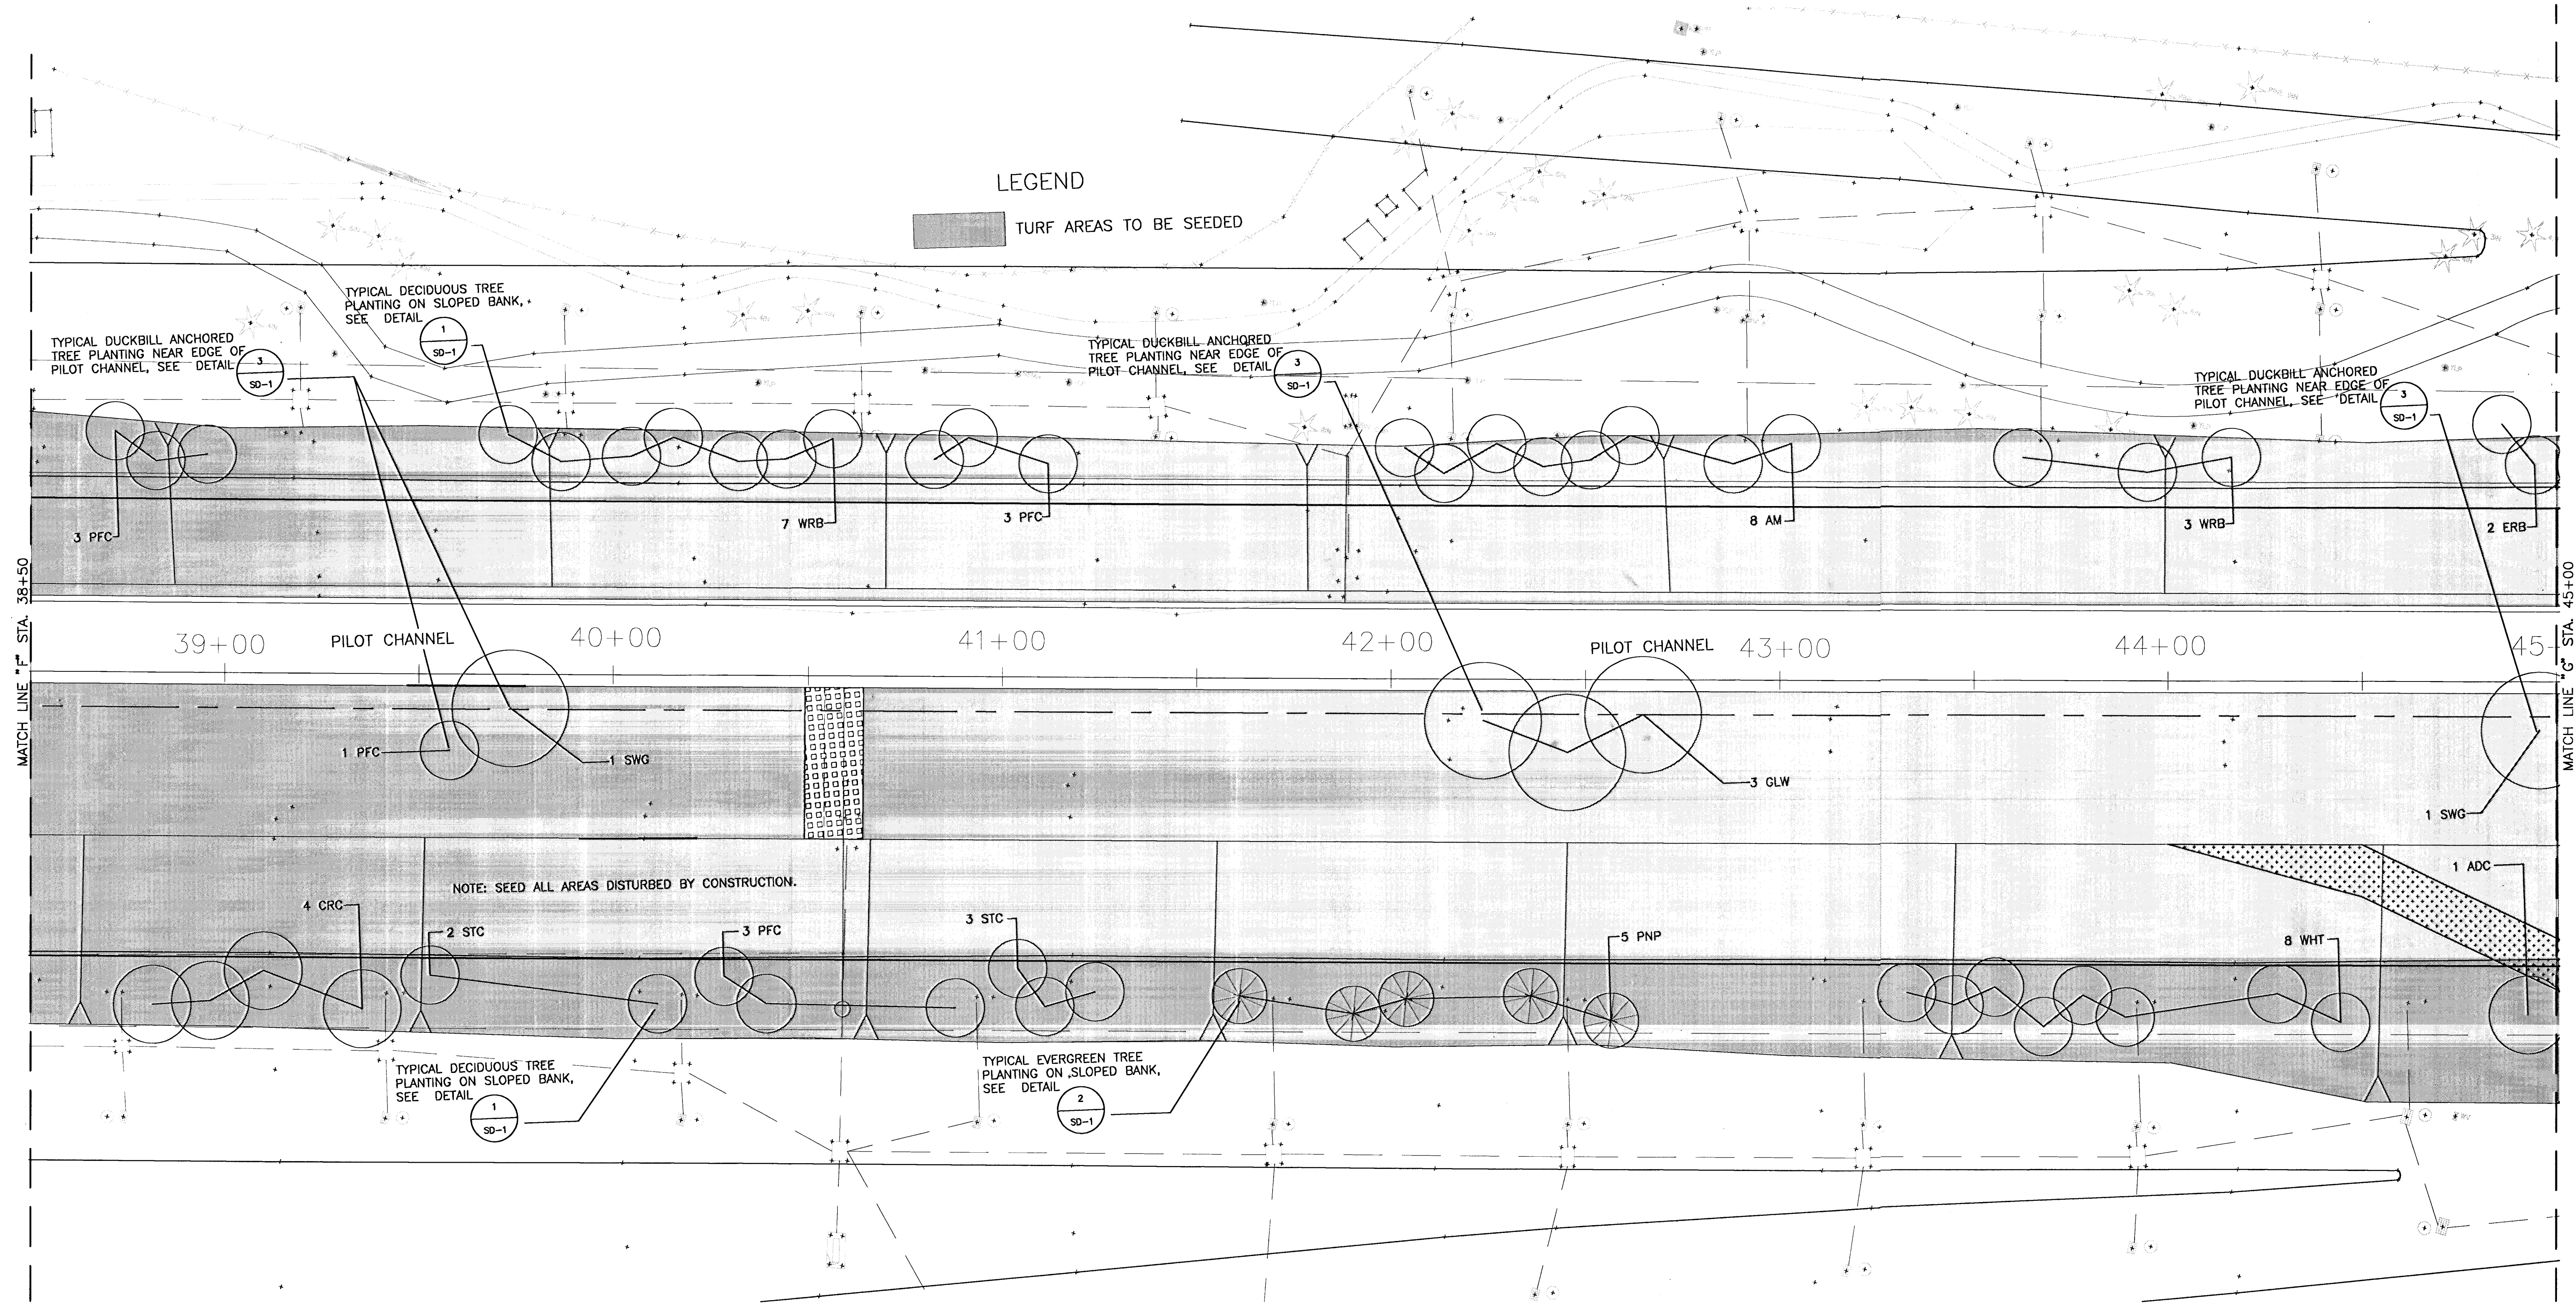


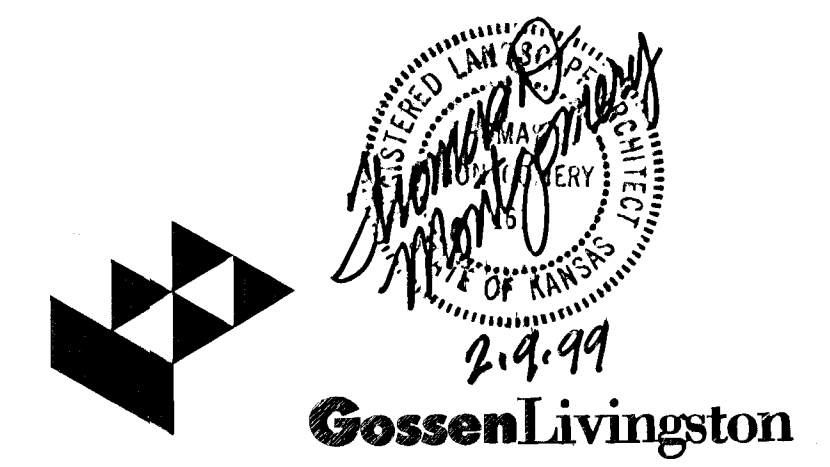

A
LP-7

CANAL ROUTE IMPROVEMENT LANDSCAPE PLAN NO. 7

0' 10' 20'
1"=20'-0"

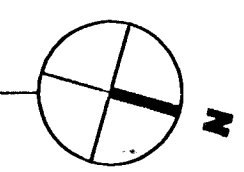

3					
2					
1					
NO	DATE	REVISIONS	BY	APP'D	
CITY OF WICHITA					
LANDSCAPE PLAN					
LP-7					
SHEET NO.	OF	SCALE	APP'D	QUANTITIES	TRACED
DESIGNED		DETAILED		QUAN. CK.	TRACE CK.
DESIGN CK.		DETAIL CK.			