

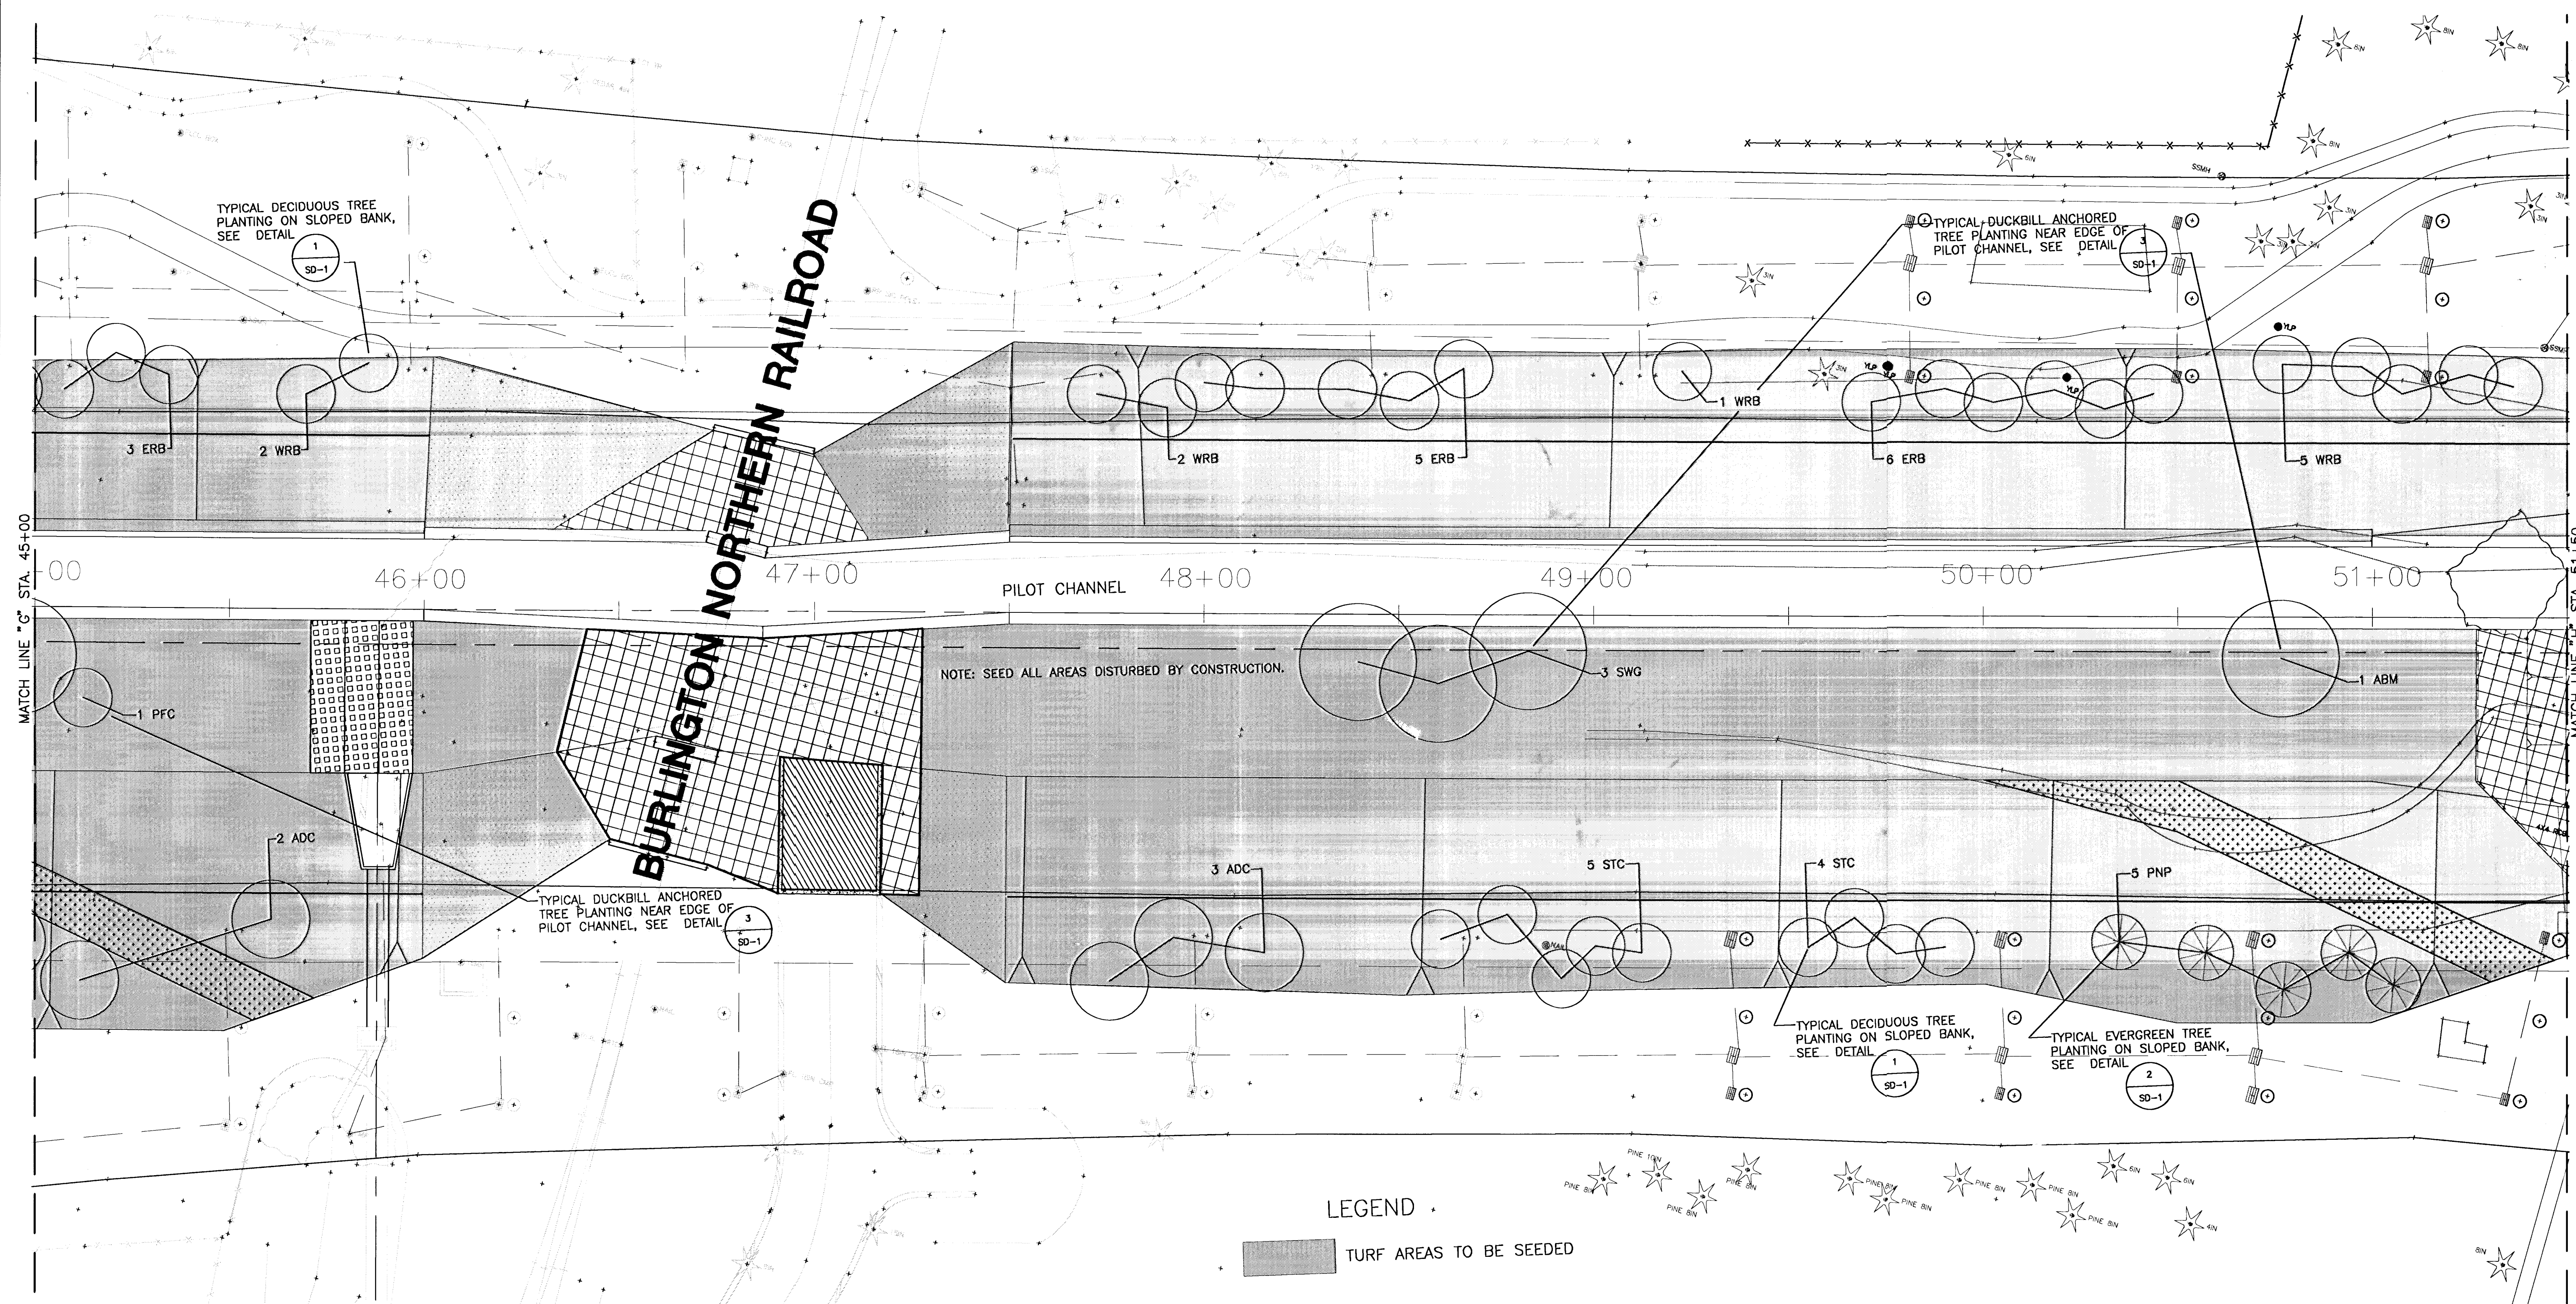


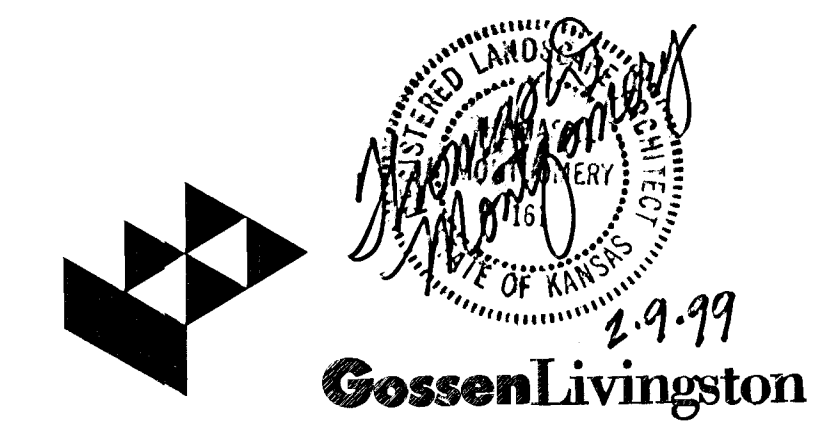

A
LP-8

CANAL ROUTE IMPROVEMENT LANDSCAPE PLAN NO. 8

0' 10' 20'
1"=20'-0"

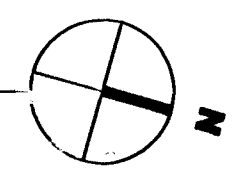

3					
2					
1					
NO.	DATE	REVISIONS	BY	APP'D	
CITY OF WICHITA					
LANDSCAPE PLAN					
LP-8					
SHEET NO.	OF	SCALE	APP'D		
DESIGNED		QUANTITIES	DETAILED	TRACED	
DESIGN CK.		DETAIL CK.	QUAN. CK.	TRACE CK.	