


SCALE: 1" = 20'

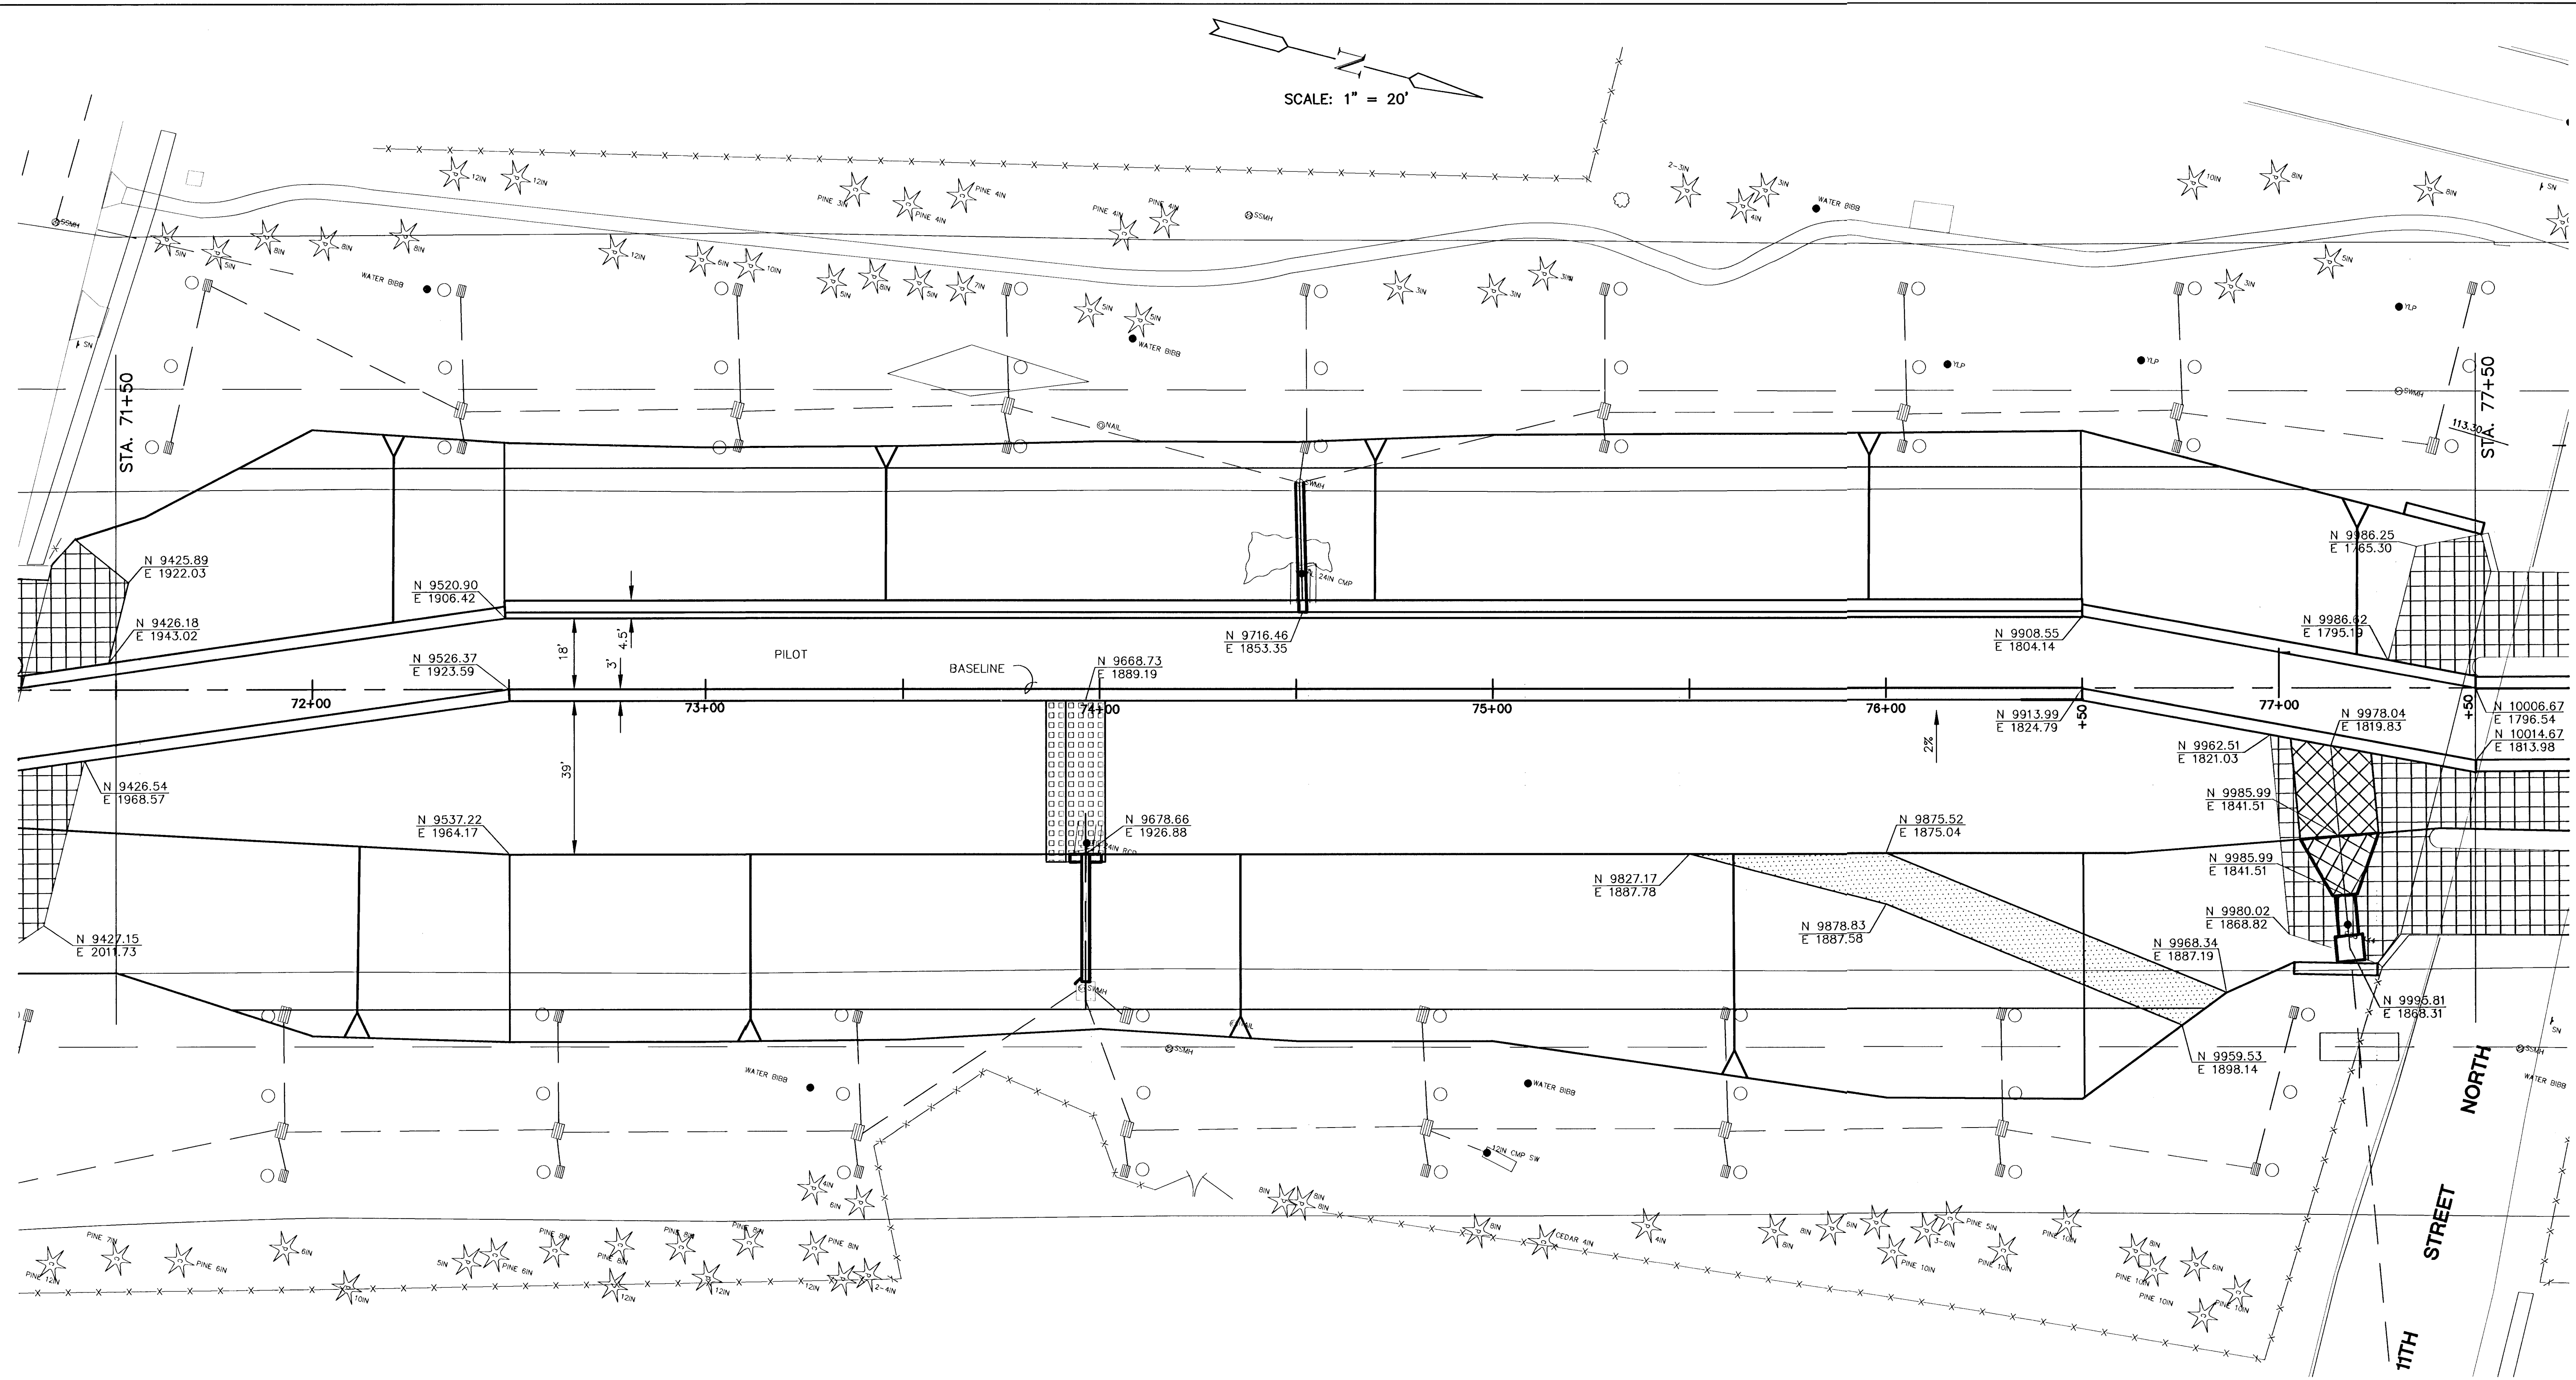

SEE SHEETS 27, 30, 32, 34, & 36 FOR HORIZONTAL COORDINATE CONTROL POINTS



**AREA "K" PART 2 - PHASE 2**  
**WICHITA DRAINAGE CANAL**  
 PROJECT NAME  
**WICHITA DRAINAGE CANAL PLAN**  
**HORIZONTAL ALIGNMENT / LAYOUT**  
 SHEET TITLE

JNJ DESIGN BY:	RSB DRAWN BY:	TKM CHECKED BY:
JAN. 2001 DATE	94011 JOB NO.	29 / 47 SHEET OF