


SCALE: 1" = 20'

HORIZONTAL
COORDINATE
CONTROL
POINT

HORIZONTAL
COORDINATE
CONTROL
POINT

NORTH

STA. 83+50

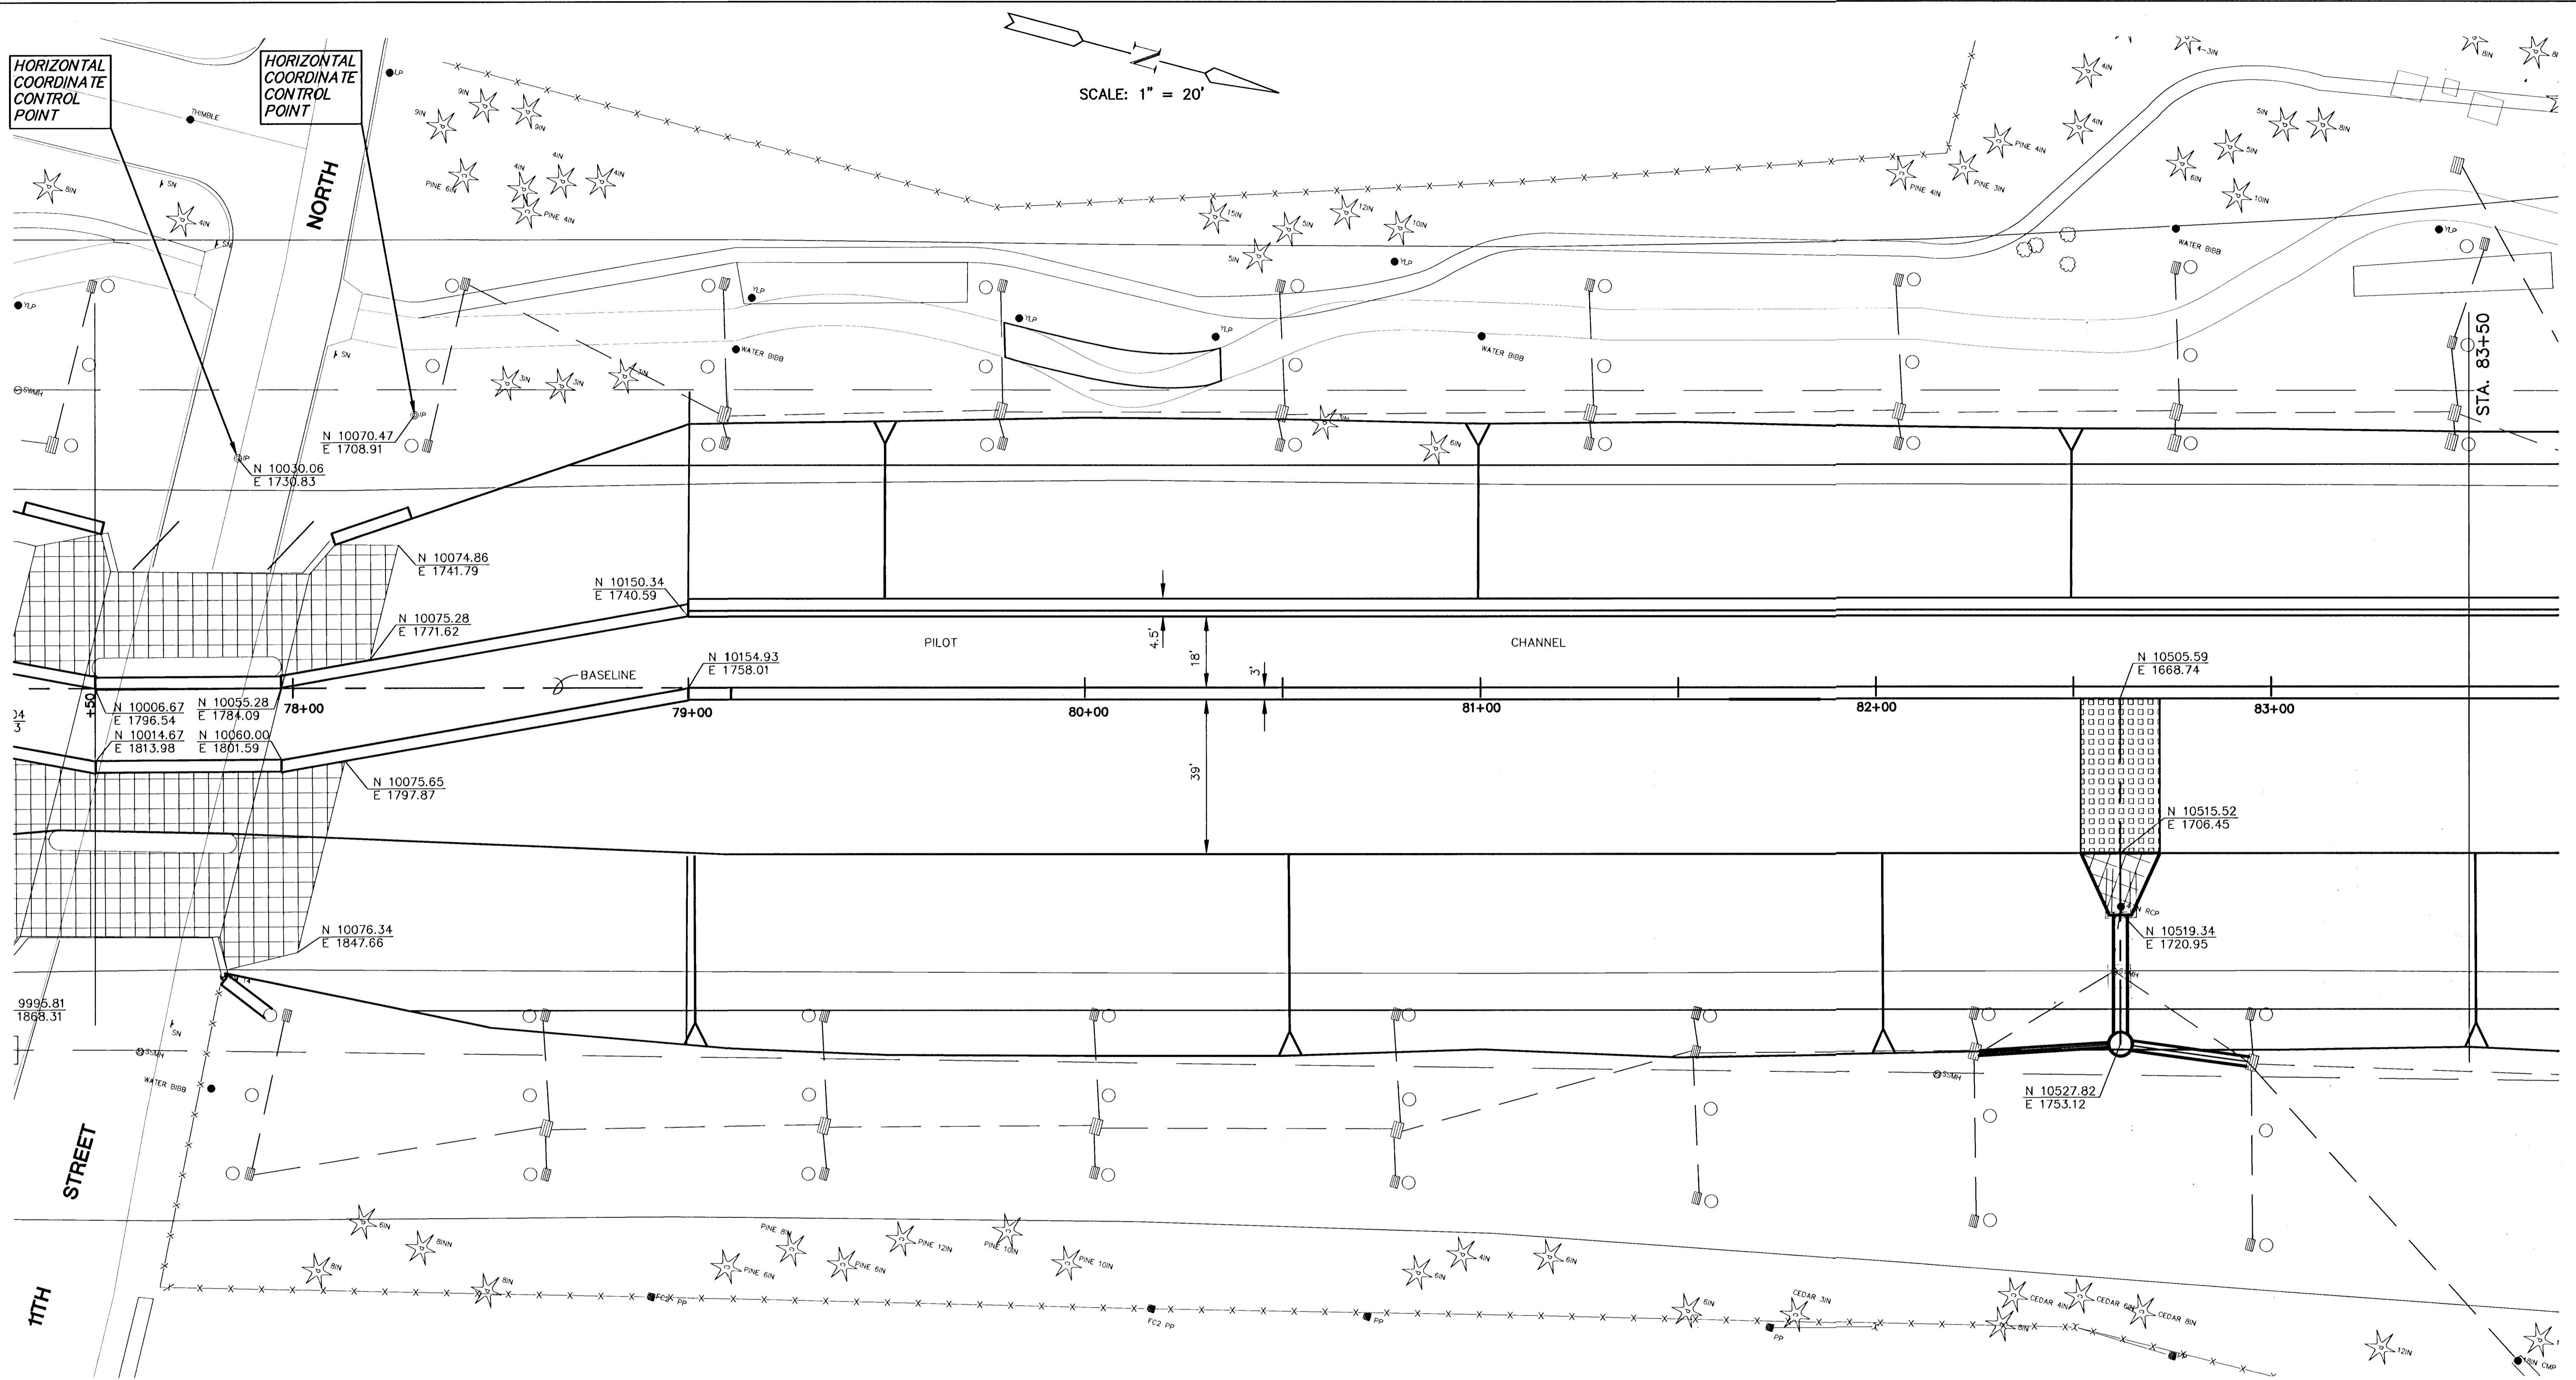

SEE SHEETS 27, 30, 32, 34,
& 36 FOR HORIZONTAL
COORDINATE CONTROL POINTS



**AREA "K" PART 2 - PHASE 2
WICHITA DRAINAGE CANAL**
PROJECT NAME
**WICHITA DRAINAGE CANAL PLAN
HORIZONTAL ALIGNMENT / LAYOUT**
SHEET TITLE

JNJ DESIGN BY.	RSB DRAWN BY.	TKM CHECKED BY.
JAN. 2001 DATE	94011 JOB NO.	30 / 47 SHEET / OF

G:\CIVIL\AREA_K\94011\2\HORIZ\Horiz2014.dwg Mon Jun 04 14:10:01 2001