


SCALE: 1" = 20'

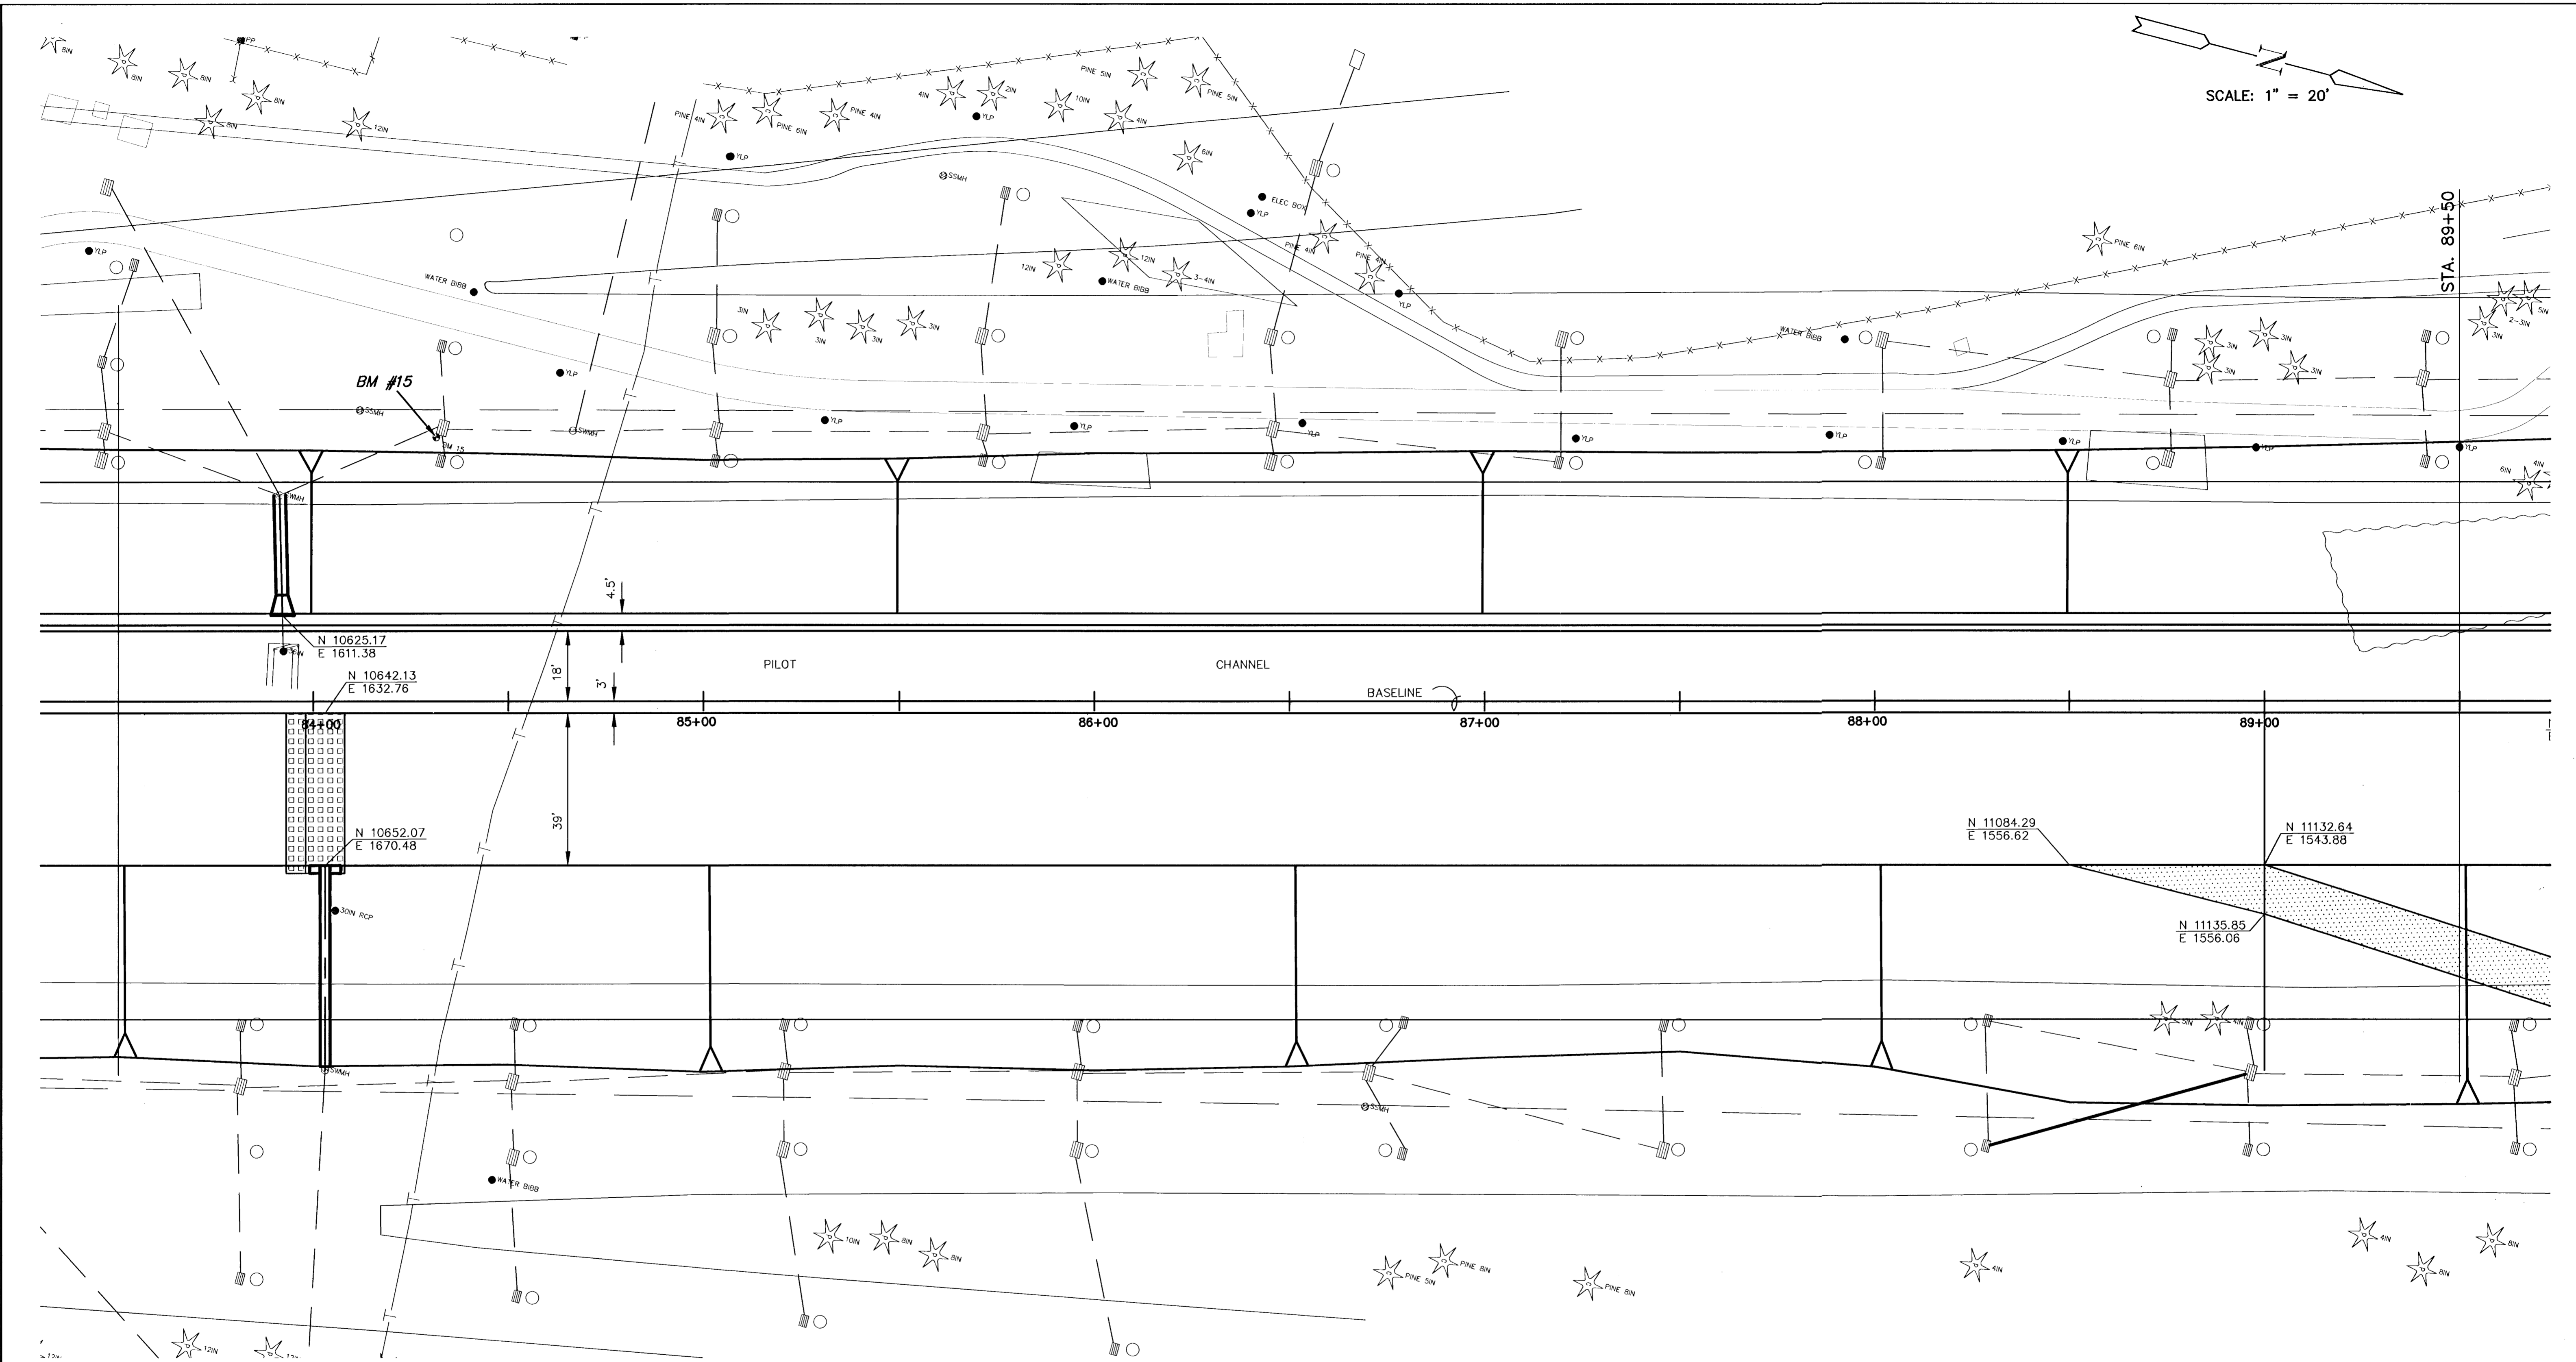

N 10625.17
 E 1611.38
 N 10642.13
 E 1632.76
 N 10652.07
 E 1670.48

N 11084.29
 E 1556.62
 N 11132.64
 E 1543.88
 N 11135.85
 E 1556.06

SEE SHEETS 27, 30, 32, 34, & 36 FOR HORIZONTAL COORDINATE CONTROL POINTS



AREA "K" PART 2 - PHASE 2
WICHITA DRAINAGE CANAL
 PROJECT NAME
WICHITA DRAINAGE CANAL PLAN
HORIZONTAL ALIGNMENT / LAYOUT
 SHEET TITLE

JNJ DESIGN BY	RSB DRAWN BY	TKM CHECKED BY
JAN. 2001 DATE	94011 JOB NO.	31 / 47 SHEET / OF

G:\CIVIL\AREA_K\94011\2\HORIZ\Hor.z015.dwg 05/07/2001 03:51:44 PM CST