


SCALE: 1" = 20'

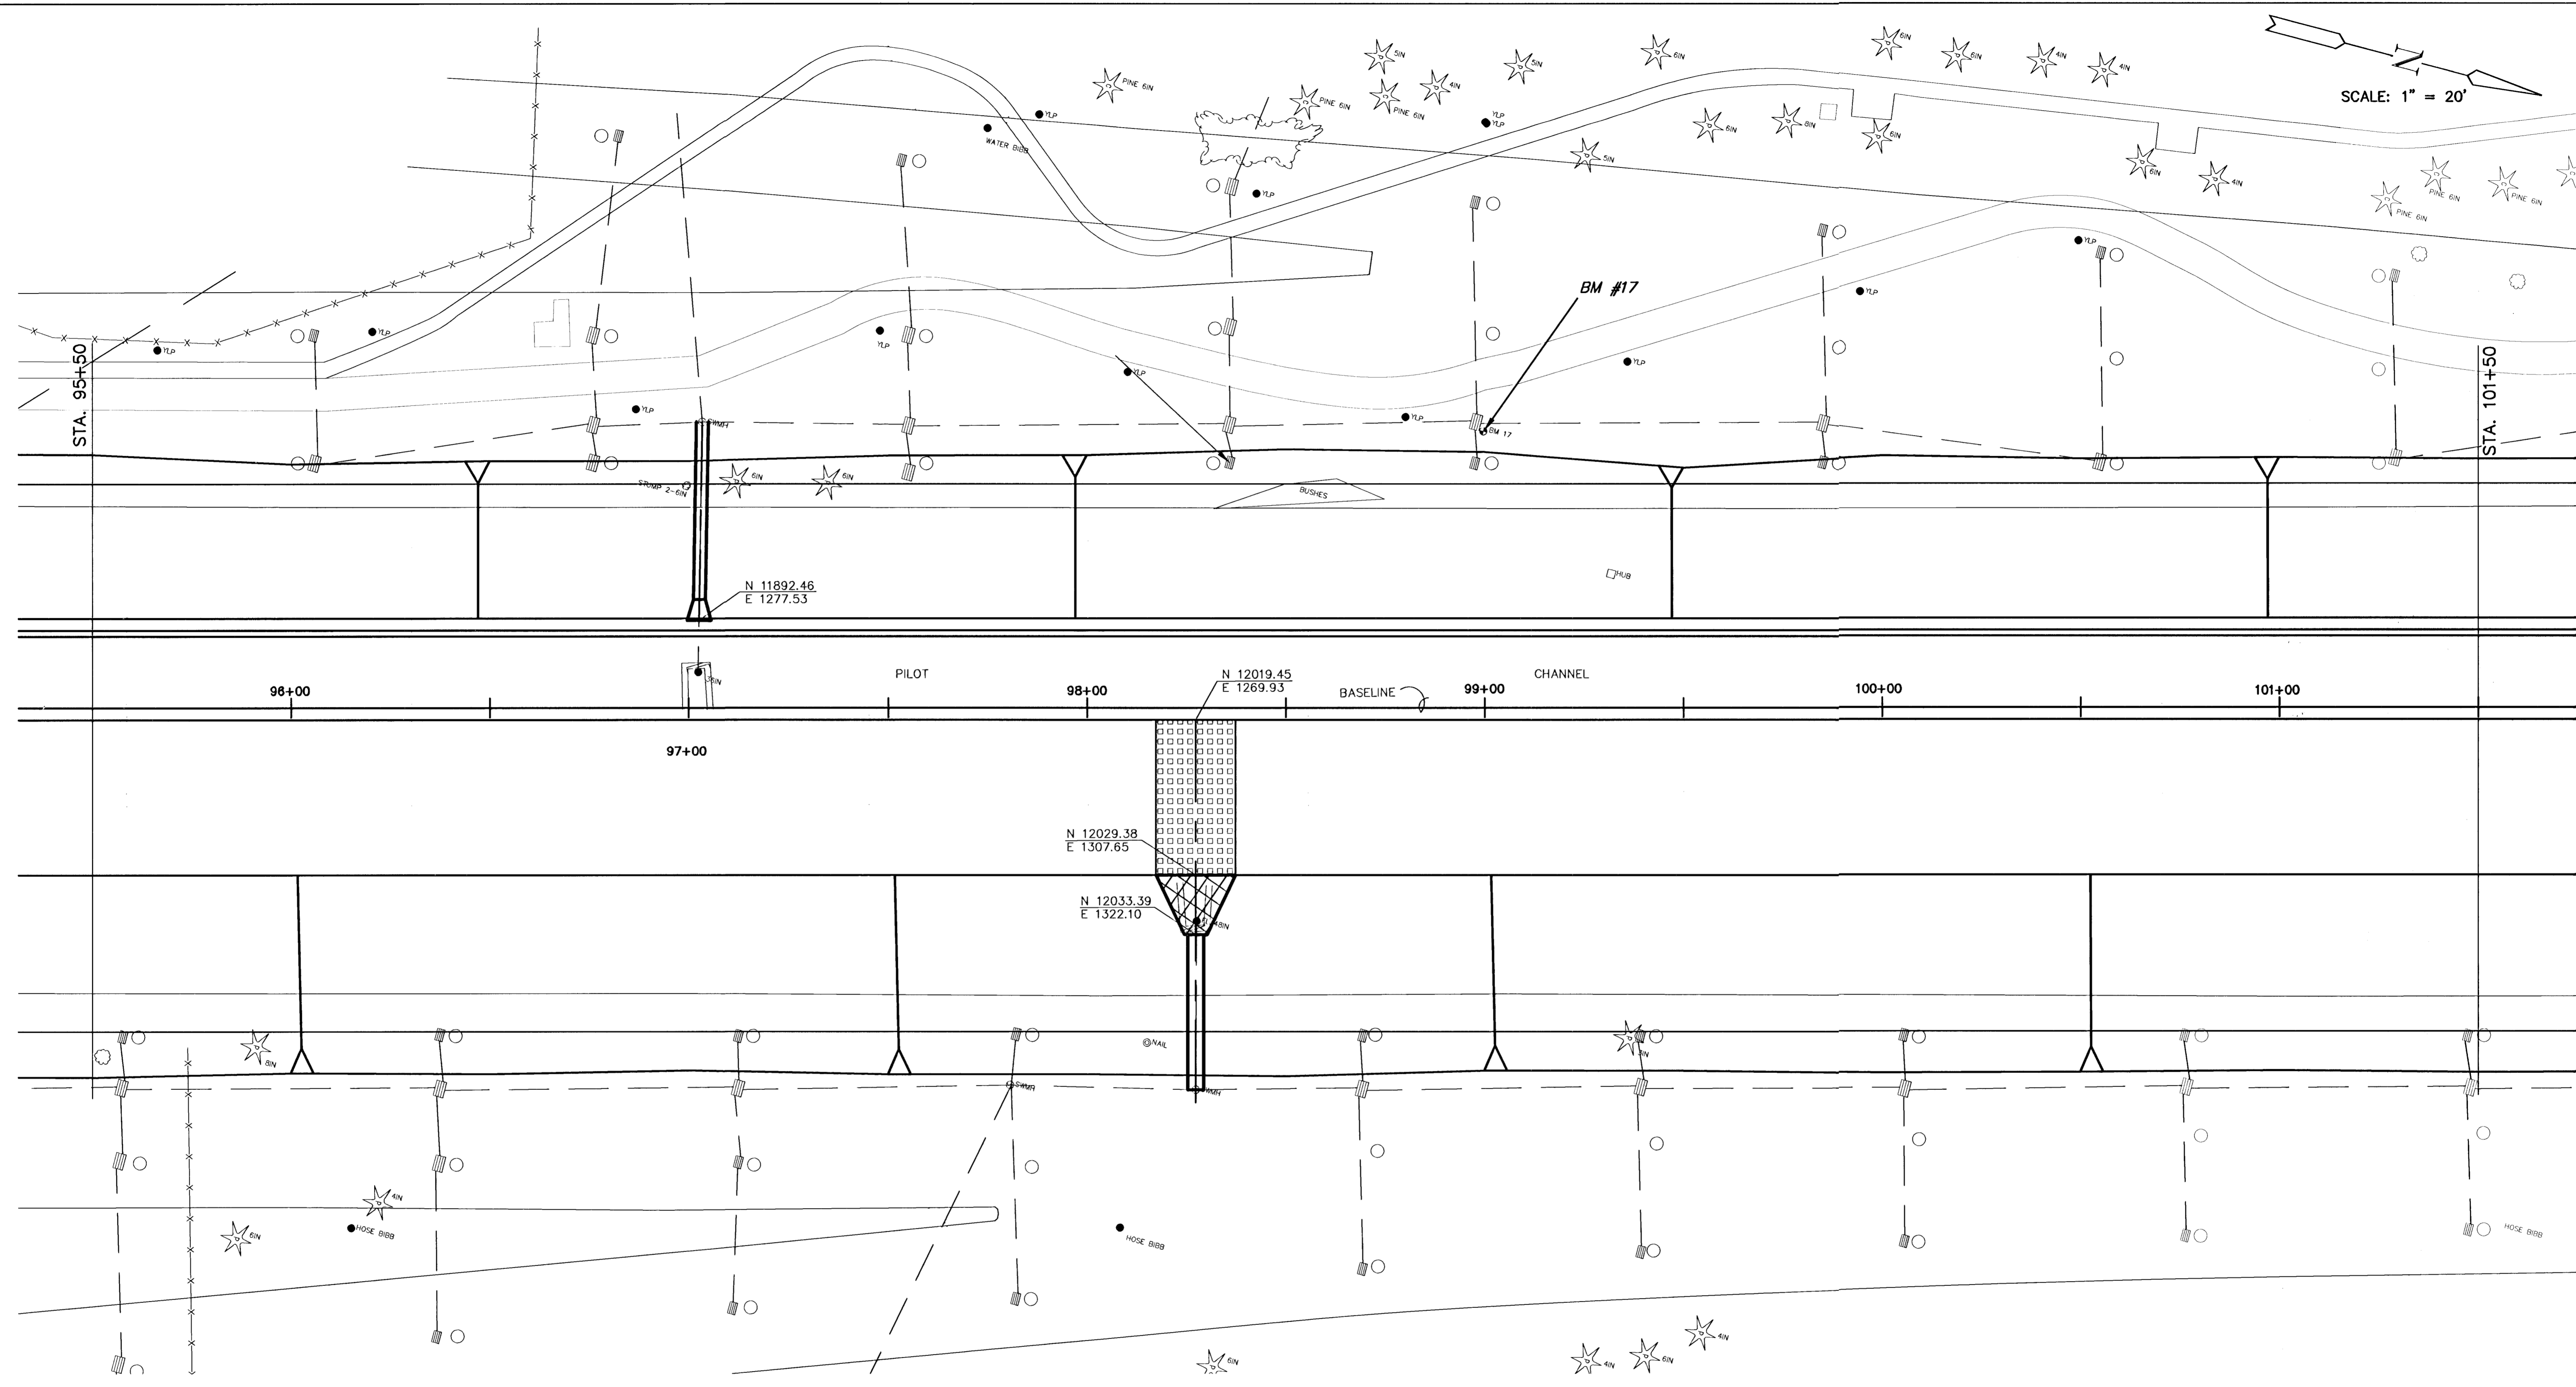

SEE SHEETS 27, 30, 32, 34,  
& 36 FOR HORIZONTAL  
COORDINATE CONTROL POINTS



**AREA "K" PART 2 - PHASE 2  
WICHITA DRAINAGE CANAL**  
PROJECT NAME  
**WICHITA DRAINAGE CANAL PLAN  
HORIZONTAL ALIGNMENT / LAYOUT**  
SHEET TITLE

JNJ DESIGN BY:	RSB DRAWN BY:	TKM CHECKED BY:
JAN. 2001 DATE	94011 JOB NO.	33 / 47 SHEET / OF

G:\CIVIL\AREA\_K\94011\2HORIZ\hor\_zd17.dwg 05/07/2001 03:50:35 PM CST