

SCALE: 1" = 20'

HORIZONTAL
COORDINATE
CONTROL
POINT


NORTH

SEE SHEETS 27, 30, 32, 34,
& 36 FOR HORIZONTAL
COORDINATE CONTROL POINTS



AREA "K" PART 2 - PHASE 2
WICHITA DRAINAGE CANAL
PROJECT NAME
WICHITA DRAINAGE CANAL PLAN
HORIZONTAL ALIGNMENT / LAYOUT
SHEET TITLE

JNJ DESIGN BY. RSB DRAWN BY. JKM CHECKED BY.
JAN. 2001 DATE. 94011 JOB NO. 34 / 47 SHEET / OF

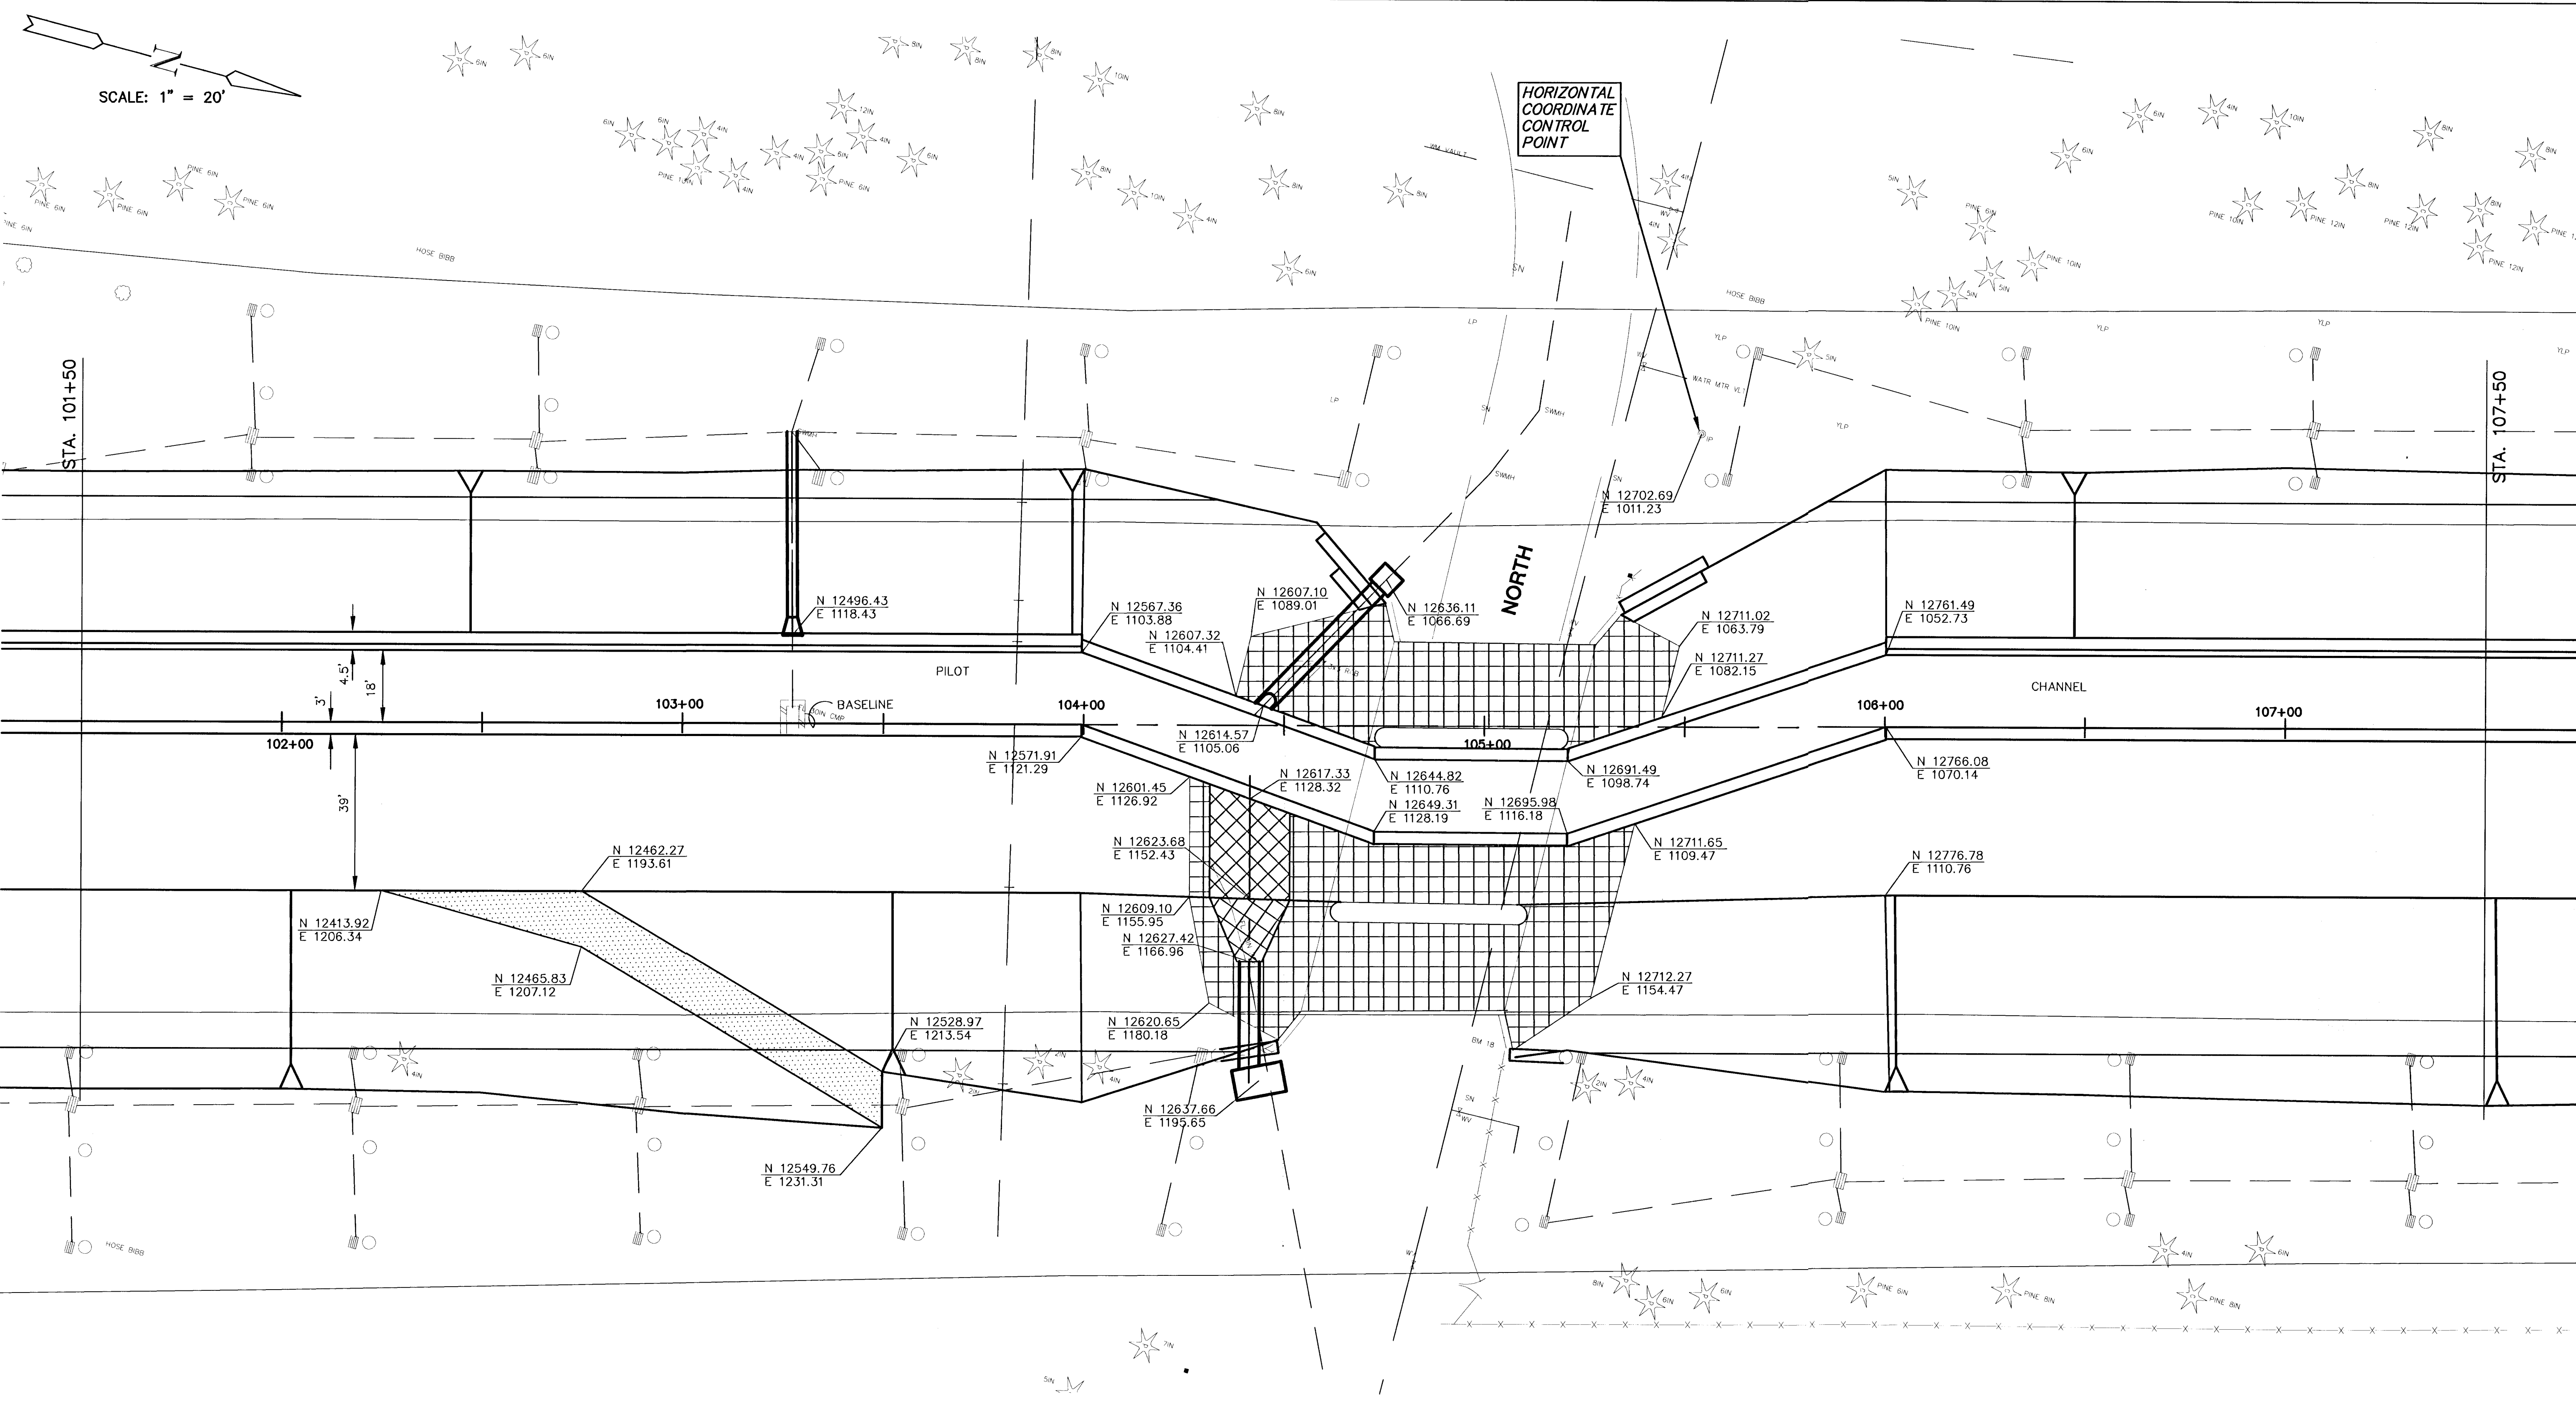

G:\CIVIL\AREA_K\94011\2HORIZ\Horiz34B.dwg 05/07/2001 03:49:50 PM CST