
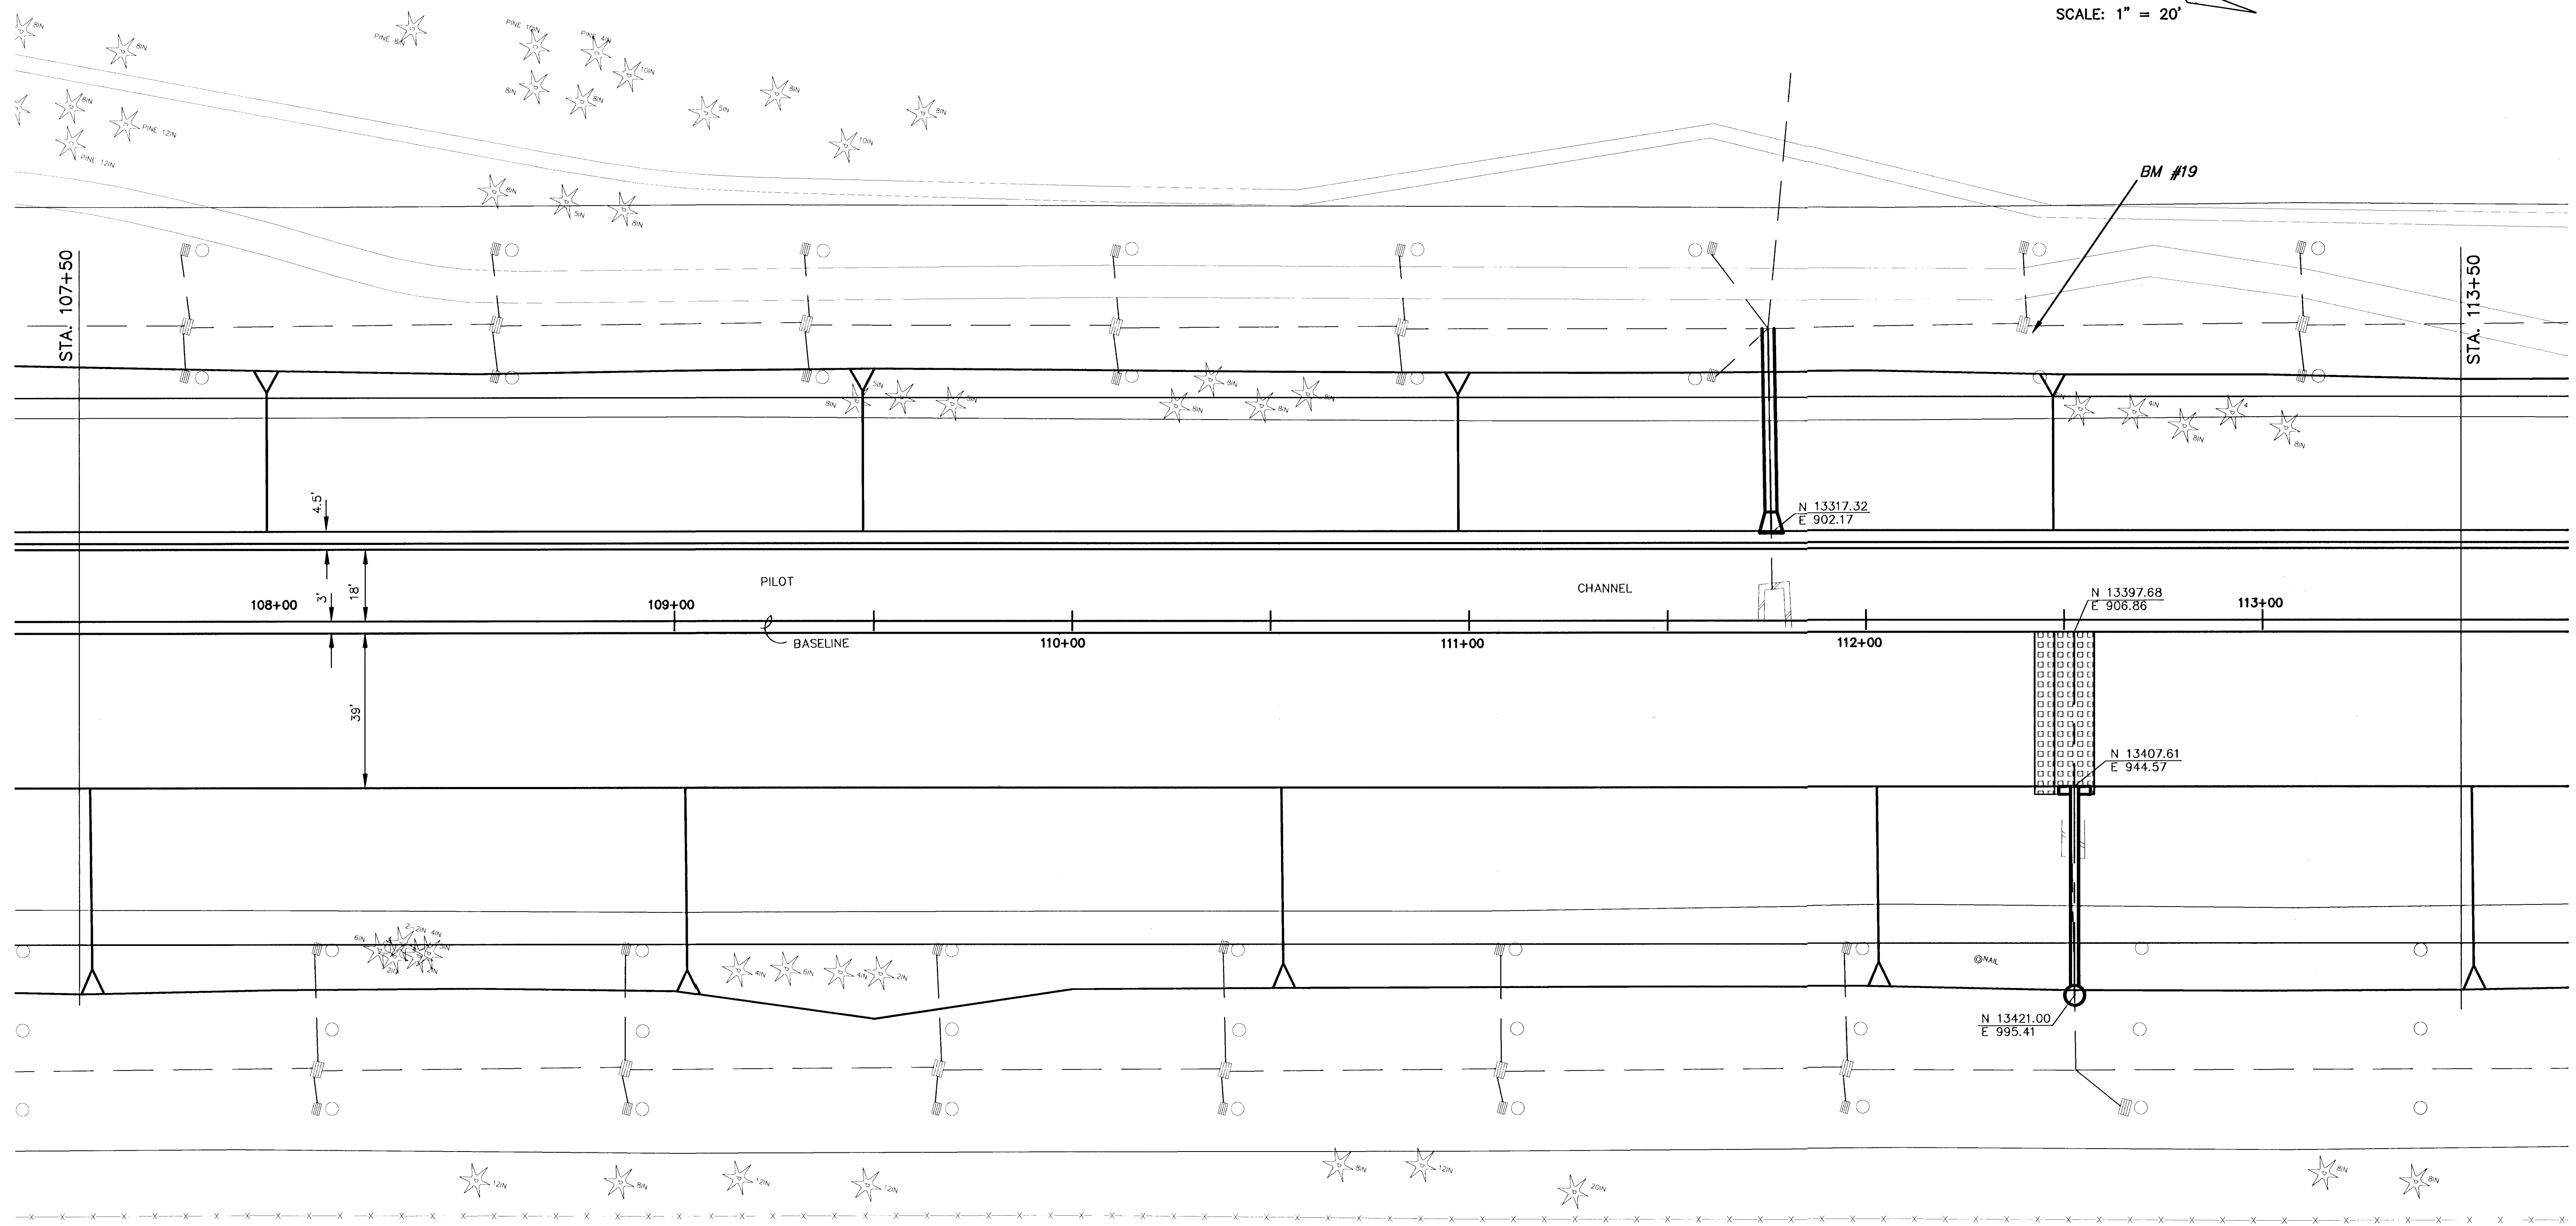



SCALE: 1" = 20'

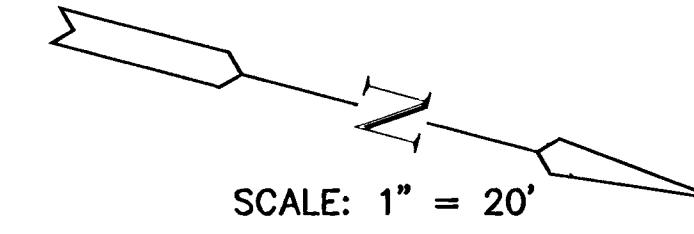

SEE SHEETS 27, 30, 32, 34,
& 36 FOR HORIZONTAL
COORDINATE CONTROL POINTS

 <p>MKEC ENGINEERING CONSULTANTS 411 N. WEBB ROAD WICHITA, KS. 67208 316-684-9600</p>	<p>AREA "K" PART 2 - PHASE 2 WICHITA DRAINAGE CANAL</p>		
	<p>PROJECT NAME WICHITA DRAINAGE CANAL PLAN HORIZONTAL ALIGNMENT / LAYOUT</p>		
	<p>SHEET TITLE</p>		
	<p>JNJ DESIGN BY:</p>	<p>RSB DRAWN BY:</p>	<p>TKM CHECKED BY:</p>
<p>JAN. 2001 DATE</p>	<p>94011 JOB NO.</p>	<p>35 / 47 SHEET / OF</p>	

G:\CIVIL\AREA_K\94011\2HORIZ\Horiz2019.dwg 05/07/2001 03:49:10 PM CST