



SCALE: 1" = 20'

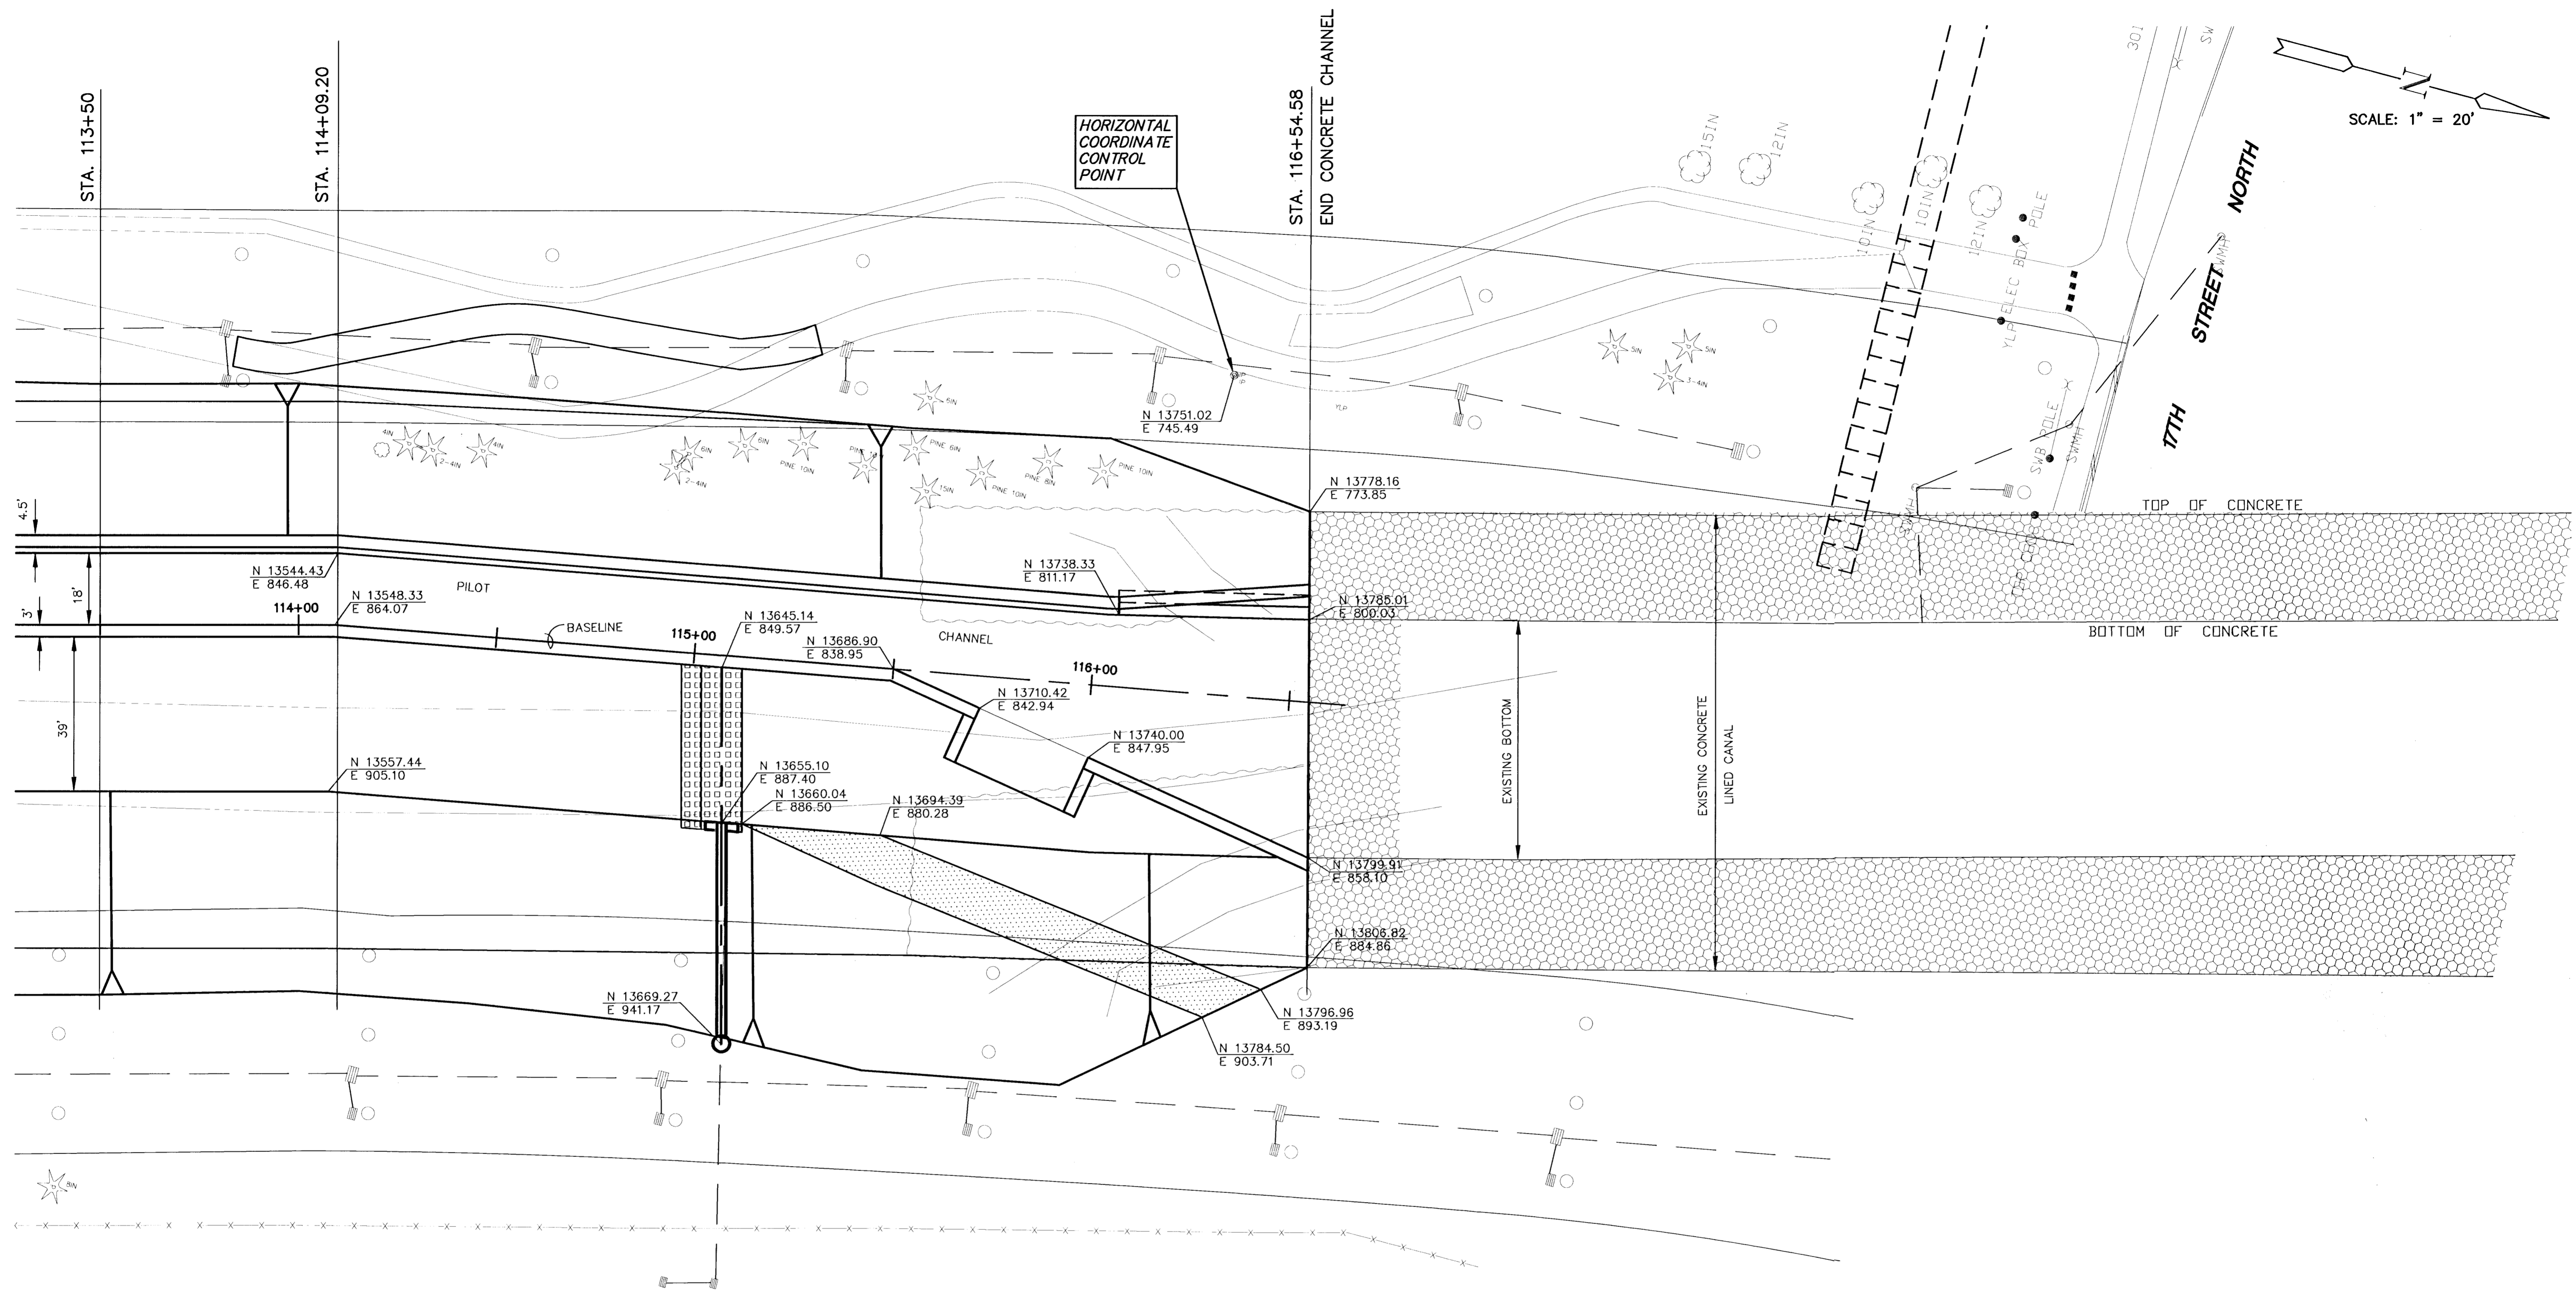

HORIZONTAL
COORDINATE
CONTROL
POINT

SEE SHEETS 27, 30, 32, 34,
& 36 FOR HORIZONTAL
COORDINATE CONTROL POINTS

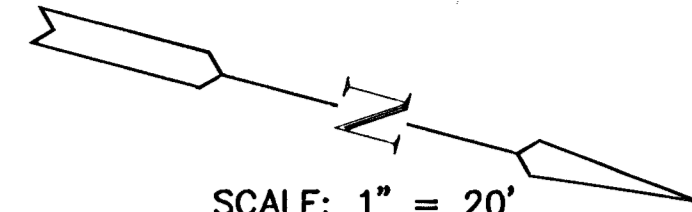

AREA "K" PART 2 - PHASE 2
WICHITA DRAINAGE CANAL
PROJECT NAME
WICHITA DRAINAGE CANAL PLAN
HORIZONTAL ALIGNMENT / LAYOUT
SHEET TITLE

JNJ DESIGN BY:	RSB DRAWN BY:	TKM CHECKED BY:
JAN. 2001 DATE	94011 JOB NO.	36 / 47 SHEET / OF

G:\CIVIL\AREA_K\94011\2\HORIZ\Horizontal.dwg 05/24/2001 03:17:52 PM CST