



SCALE 1:500

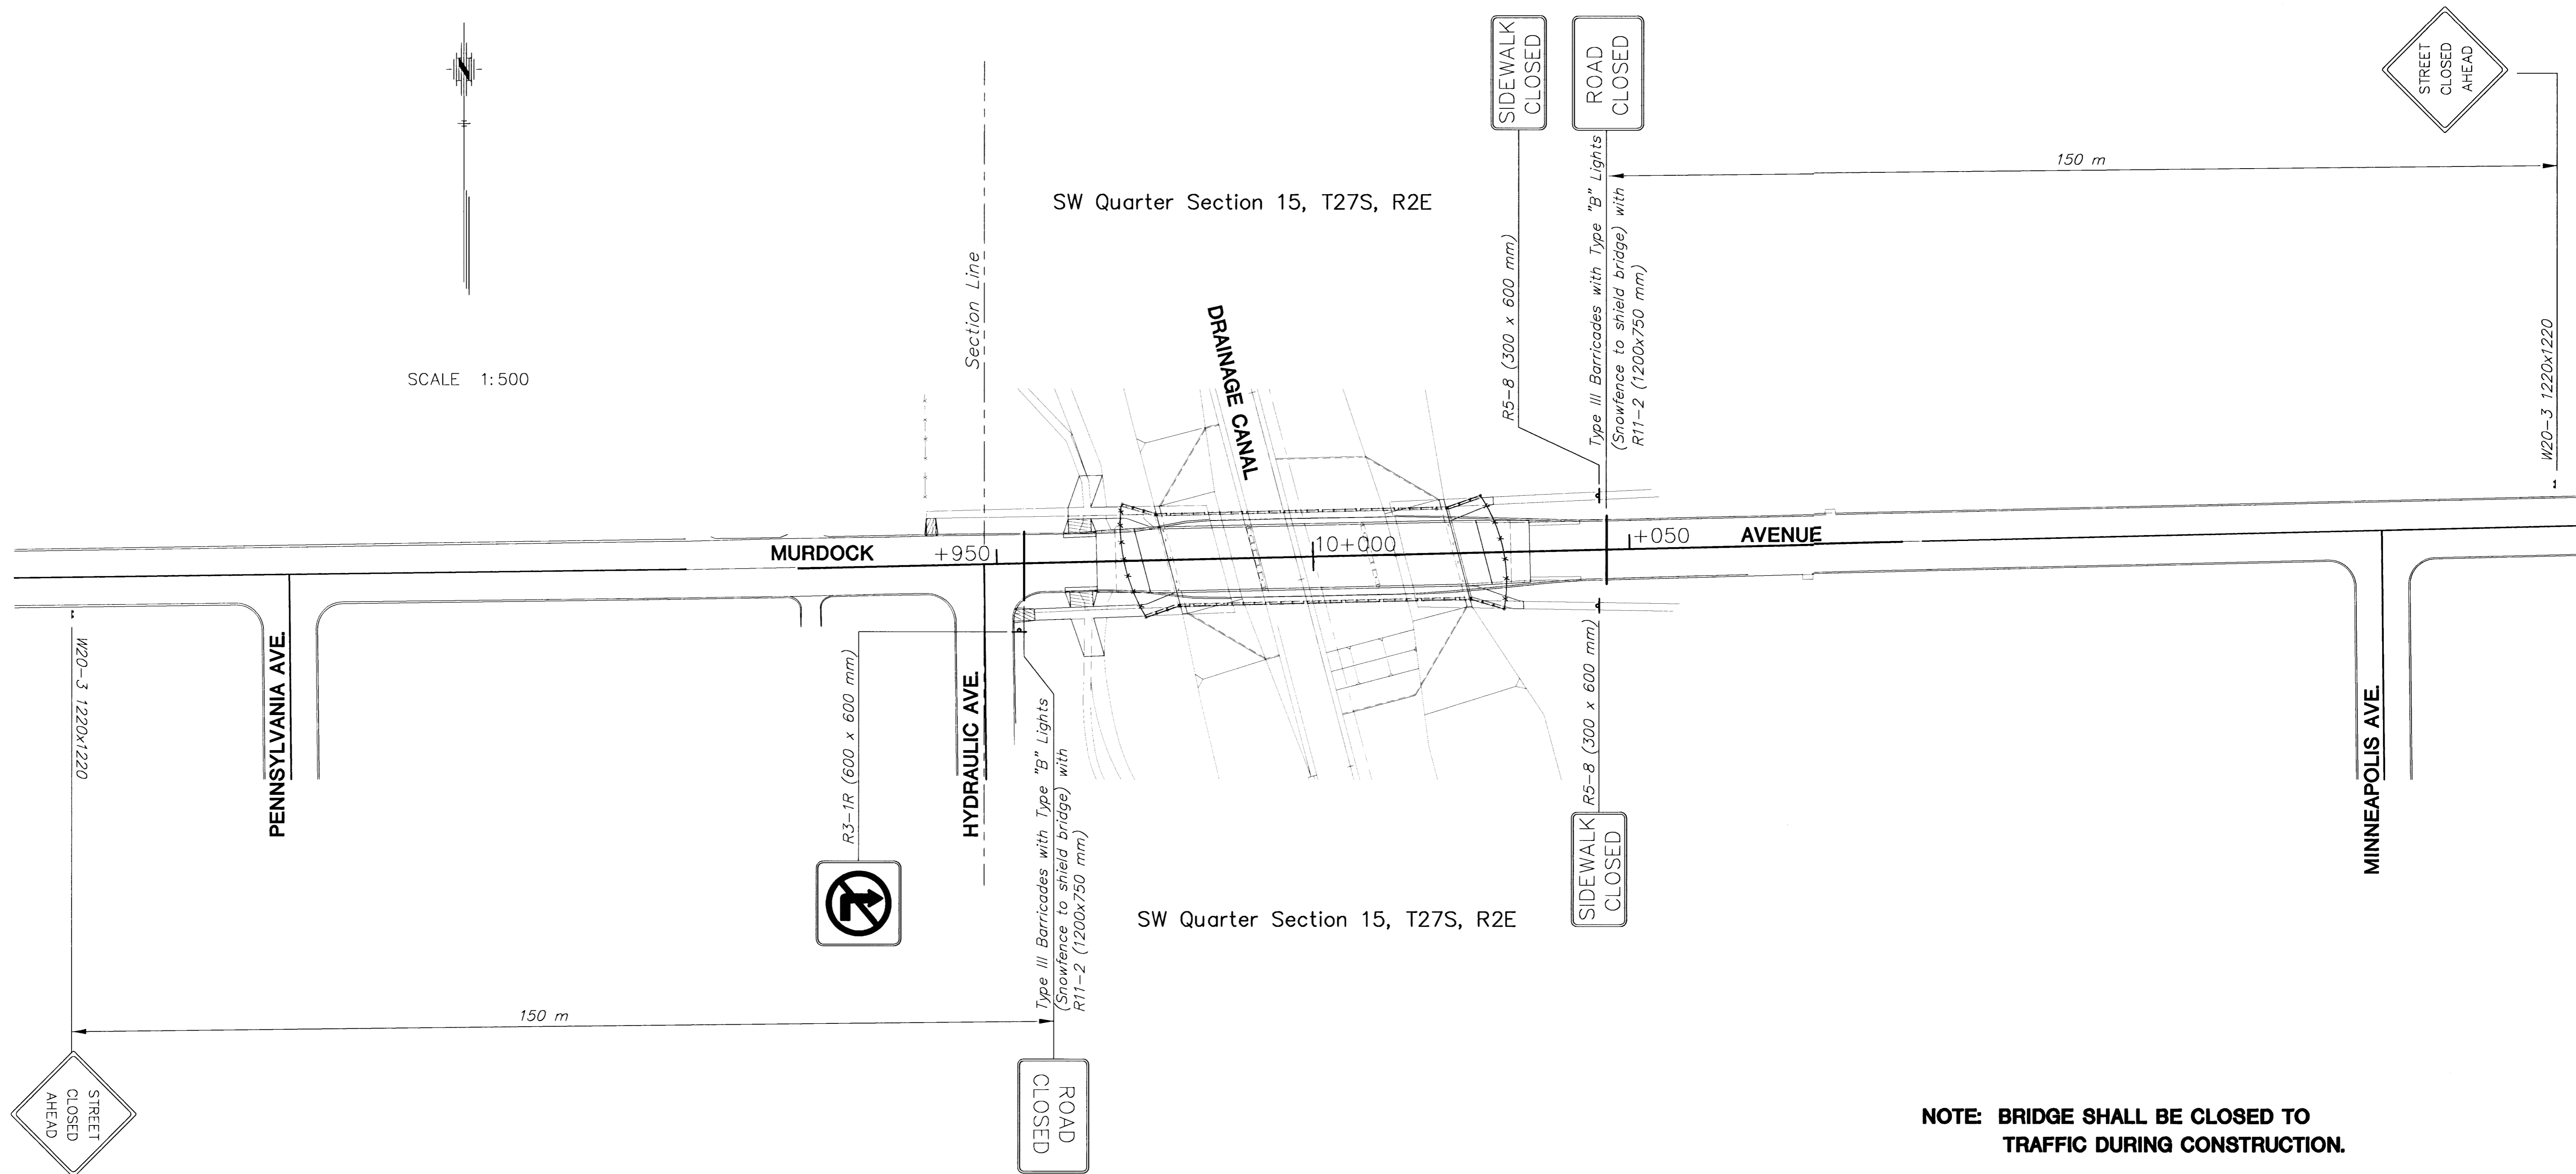

NOTE: BRIDGE SHALL BE CLOSED TO TRAFFIC DURING CONSTRUCTION.

Note:
"Traffic Control" shall be bid
by the lump sum

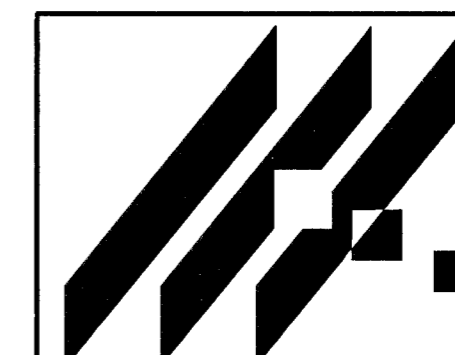

MID-KANSAS ENGINEERING
CONSULTANTS, INC.
411 N. WEBB ROAD
WICHITA, KS. 67206
316-684-9600

MURDOCK AVENUE BRIDGE

PROJECT NAME

TRAFFIC CONTROL

SHEET TITLE

KJS

DESIGN BY:

DPG

DRAWN BY:

PAF

CHECKED BY:

FEB. 1999

DATE

97042

JOB NO.

34 / 39

SHEET/OF