


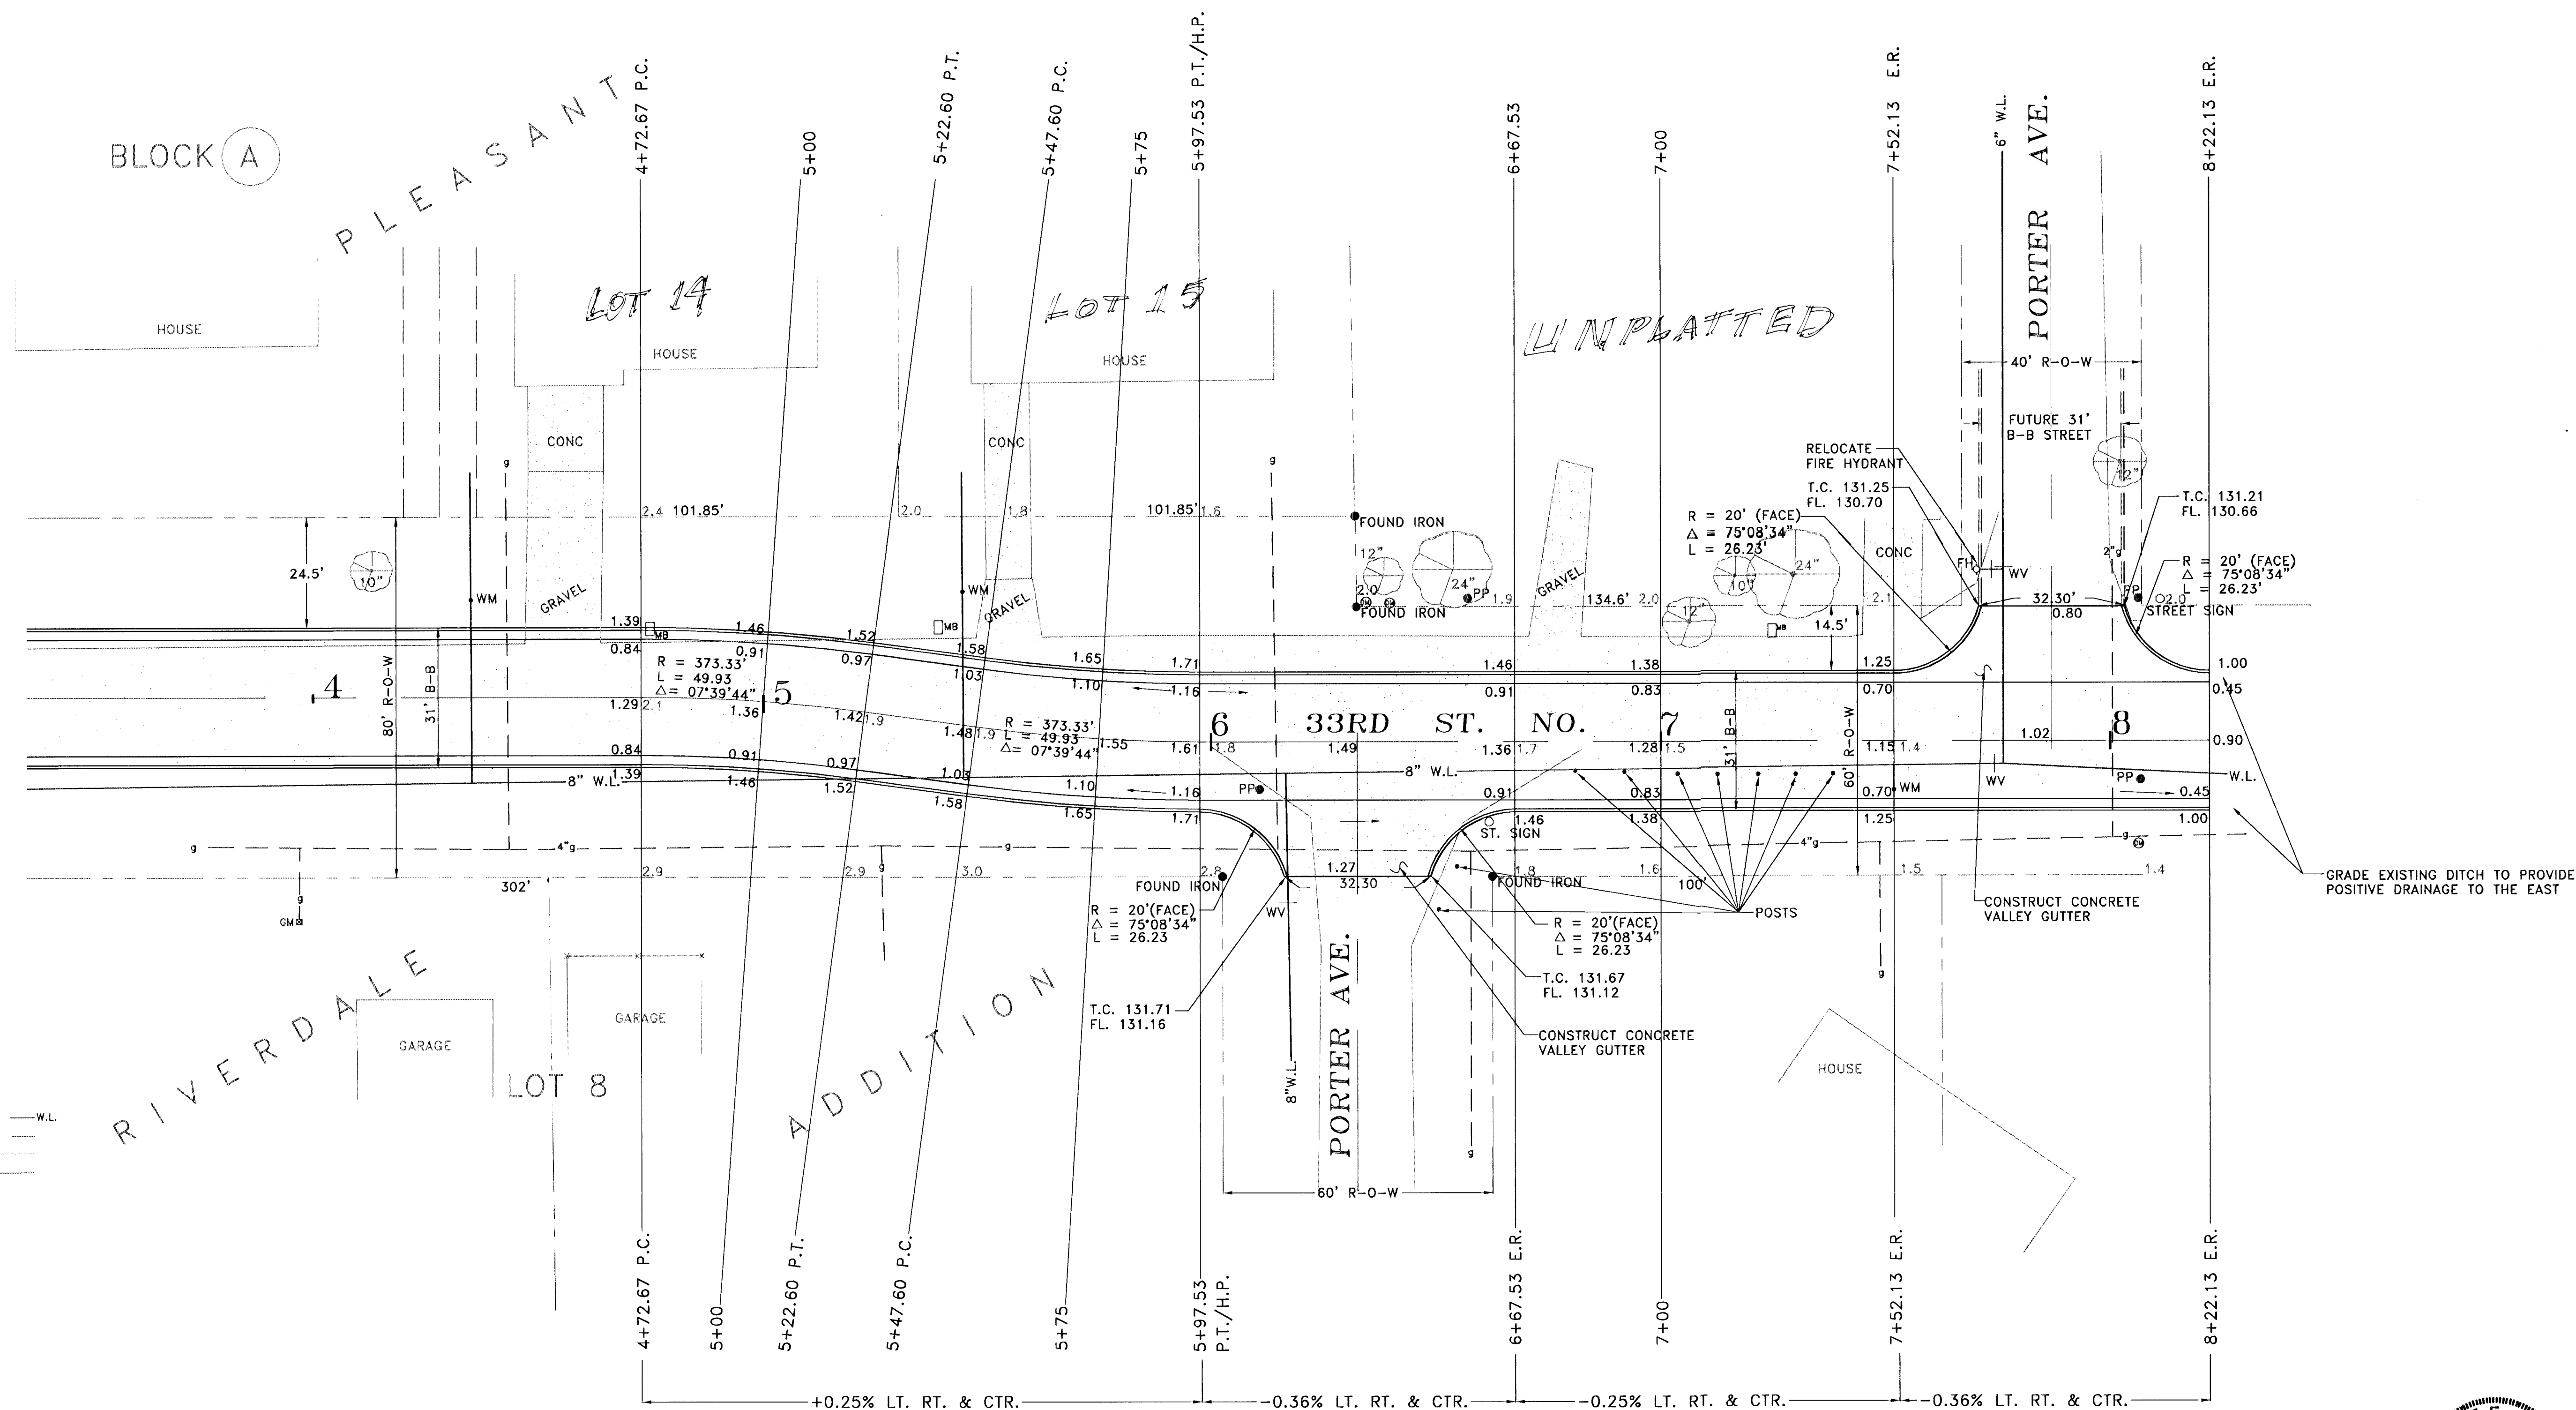

SCALE:
1" = 20'



LEGEND

WATER LINE ——— W.L.
UNDERGROUND TELEPHONE ——— UGT
GAS LINE ——— GAS
SANITARY SEWER ——— SS
POWER POLE — PP
DEAD MAN — DM
WATER METER — WM
MAIL BOX — MB
FIRE HYDRANT — FH
WATER VALVE — WV
MANHOLE — MH

REVISION	DIRECTORY	DRAWN BY	FILE NAME	CHECKED BY	DESIGNED BY	PROJECT	CUSTOMER	SCALE: NOTED	PROJECT NO. ST0800
	C.V.C.E. WICHITA	C.E.	COOLIDGE2		R.P.	33RD STREET NORTH - COOLIDGE TO PORTER	STA. 4+72.67 TO END	DATE: 1-3-2001	SHEET 5 OF 12

REISS & GOODNESS ENGINEERS

2160 WEST 21st STREET
WICHITA, KANSAS 67203
(316) 832-0213

