
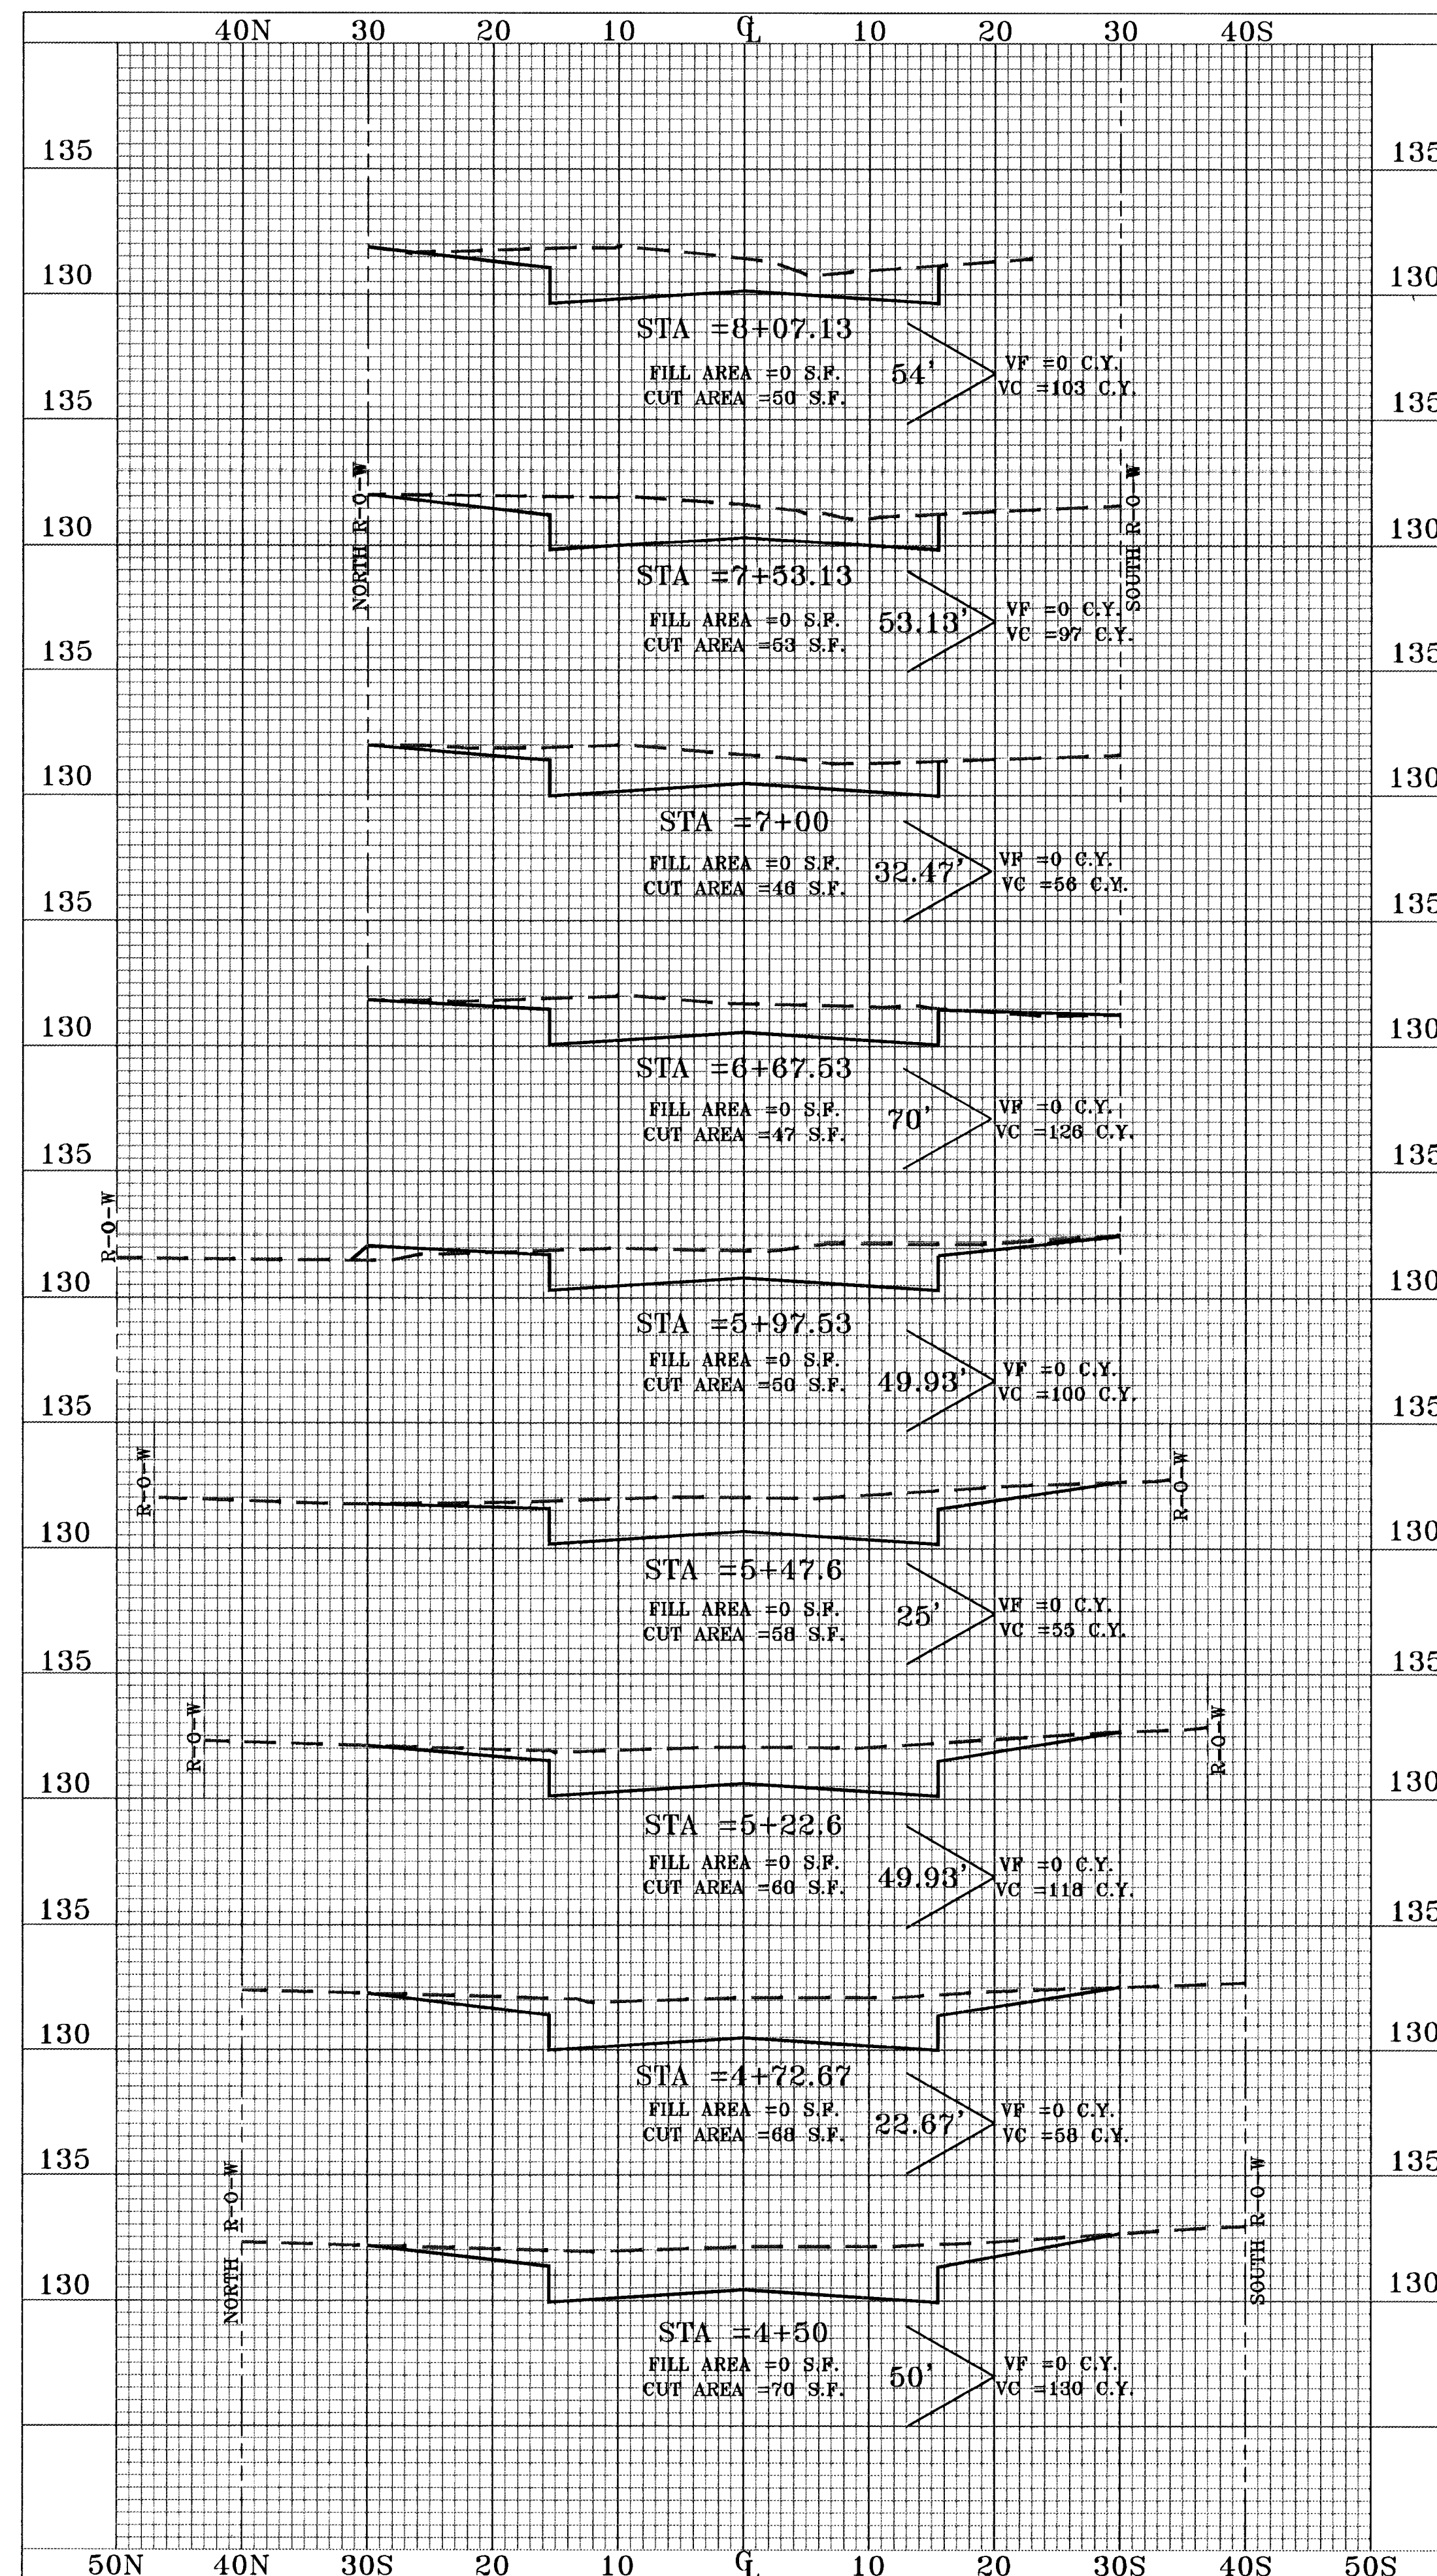


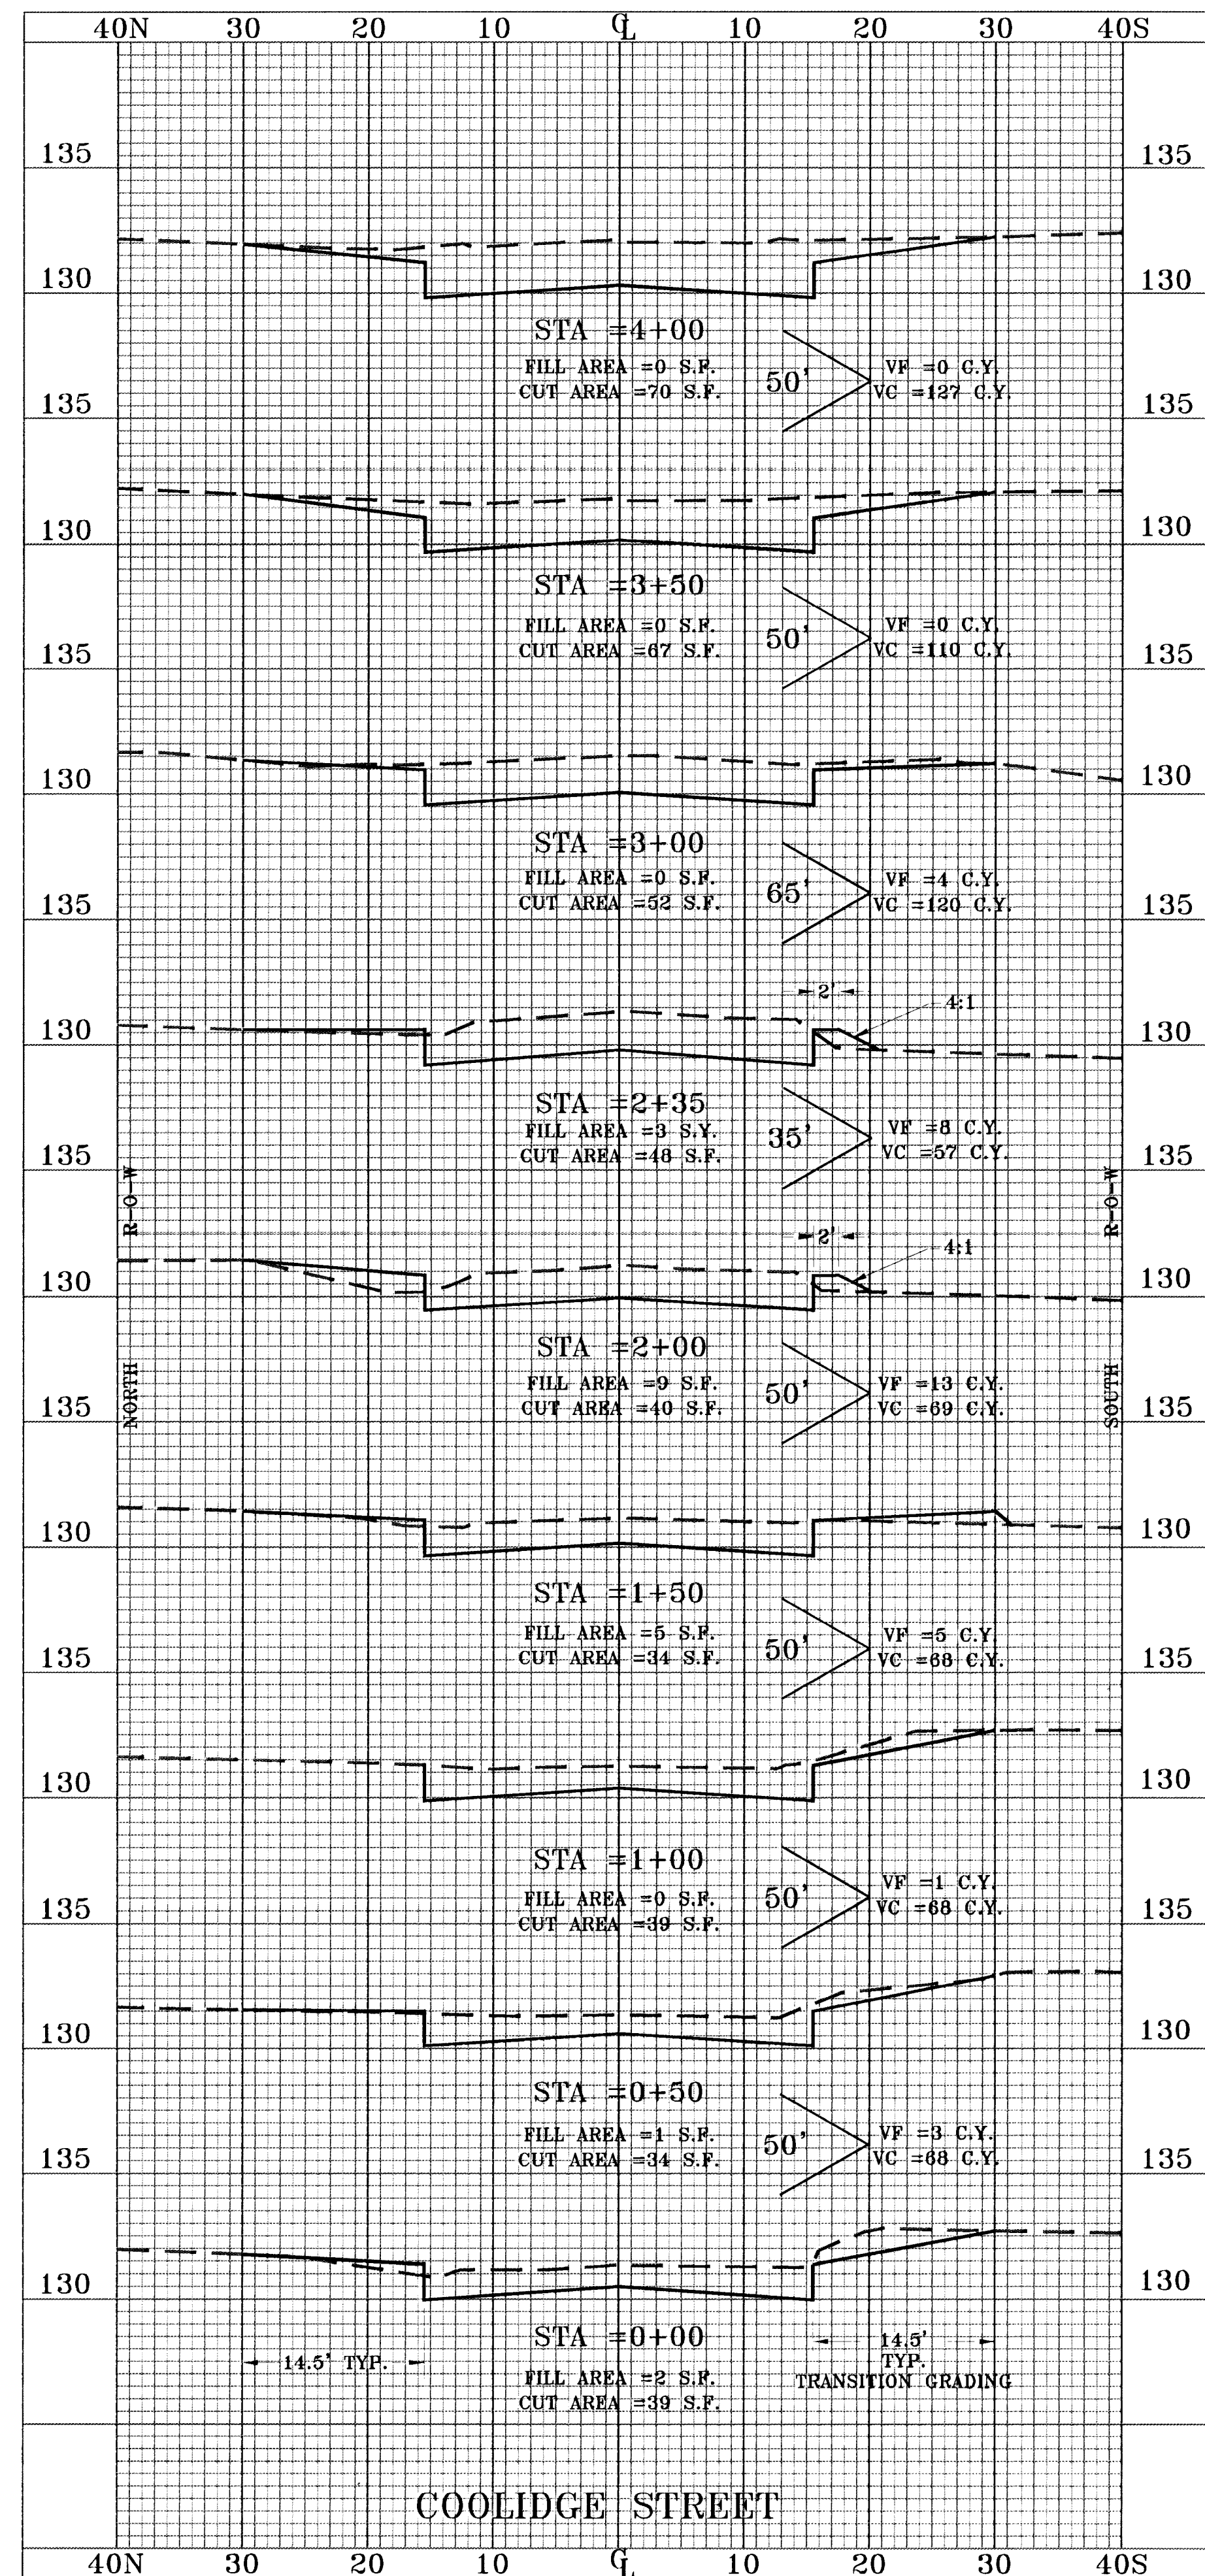

STREET EXCAVATION SUMMARY

TOTAL CUT = 1530 C.Y.
TOTAL FILL = 34 C.Y.


HORIZONTAL SCALE: 1" = 10'
VERTICAL SCALE: 1" = 5'

CROSS SECTIONS

PROJECT

33rd. STREET NORTH - COOLIDGE TO PORTER

REISS & GOODNESS ENGINEERS
2160 WEST 21st STREET
WICHITA, KANSAS 67203
(316) 832-0213

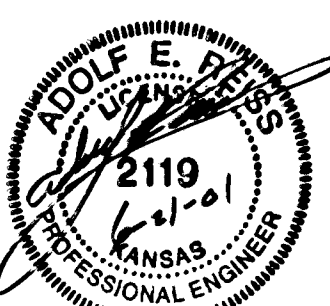

SCALE: NOTED
DATE: 1-3-2001
PROJECT NO. ST0800
SHEET: 6 OF 12

REVISION	DIRECTORY	DRAWN BY	FILE NAME	CHECKED BY	DESIGNED BY	SHEET
	#1\F\B\PROJECTS\0800\	MCO	XSECT	R.P.	R.P.	
	ST0800\SHEETS					