

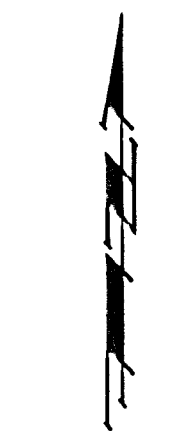


BENCHMARK:  
 "□" on South Hubguard of  
 RCBC on 37th St. N. 73'  
 West of @ Ridge Road  
 Elev. = 144.12 (City Datum)

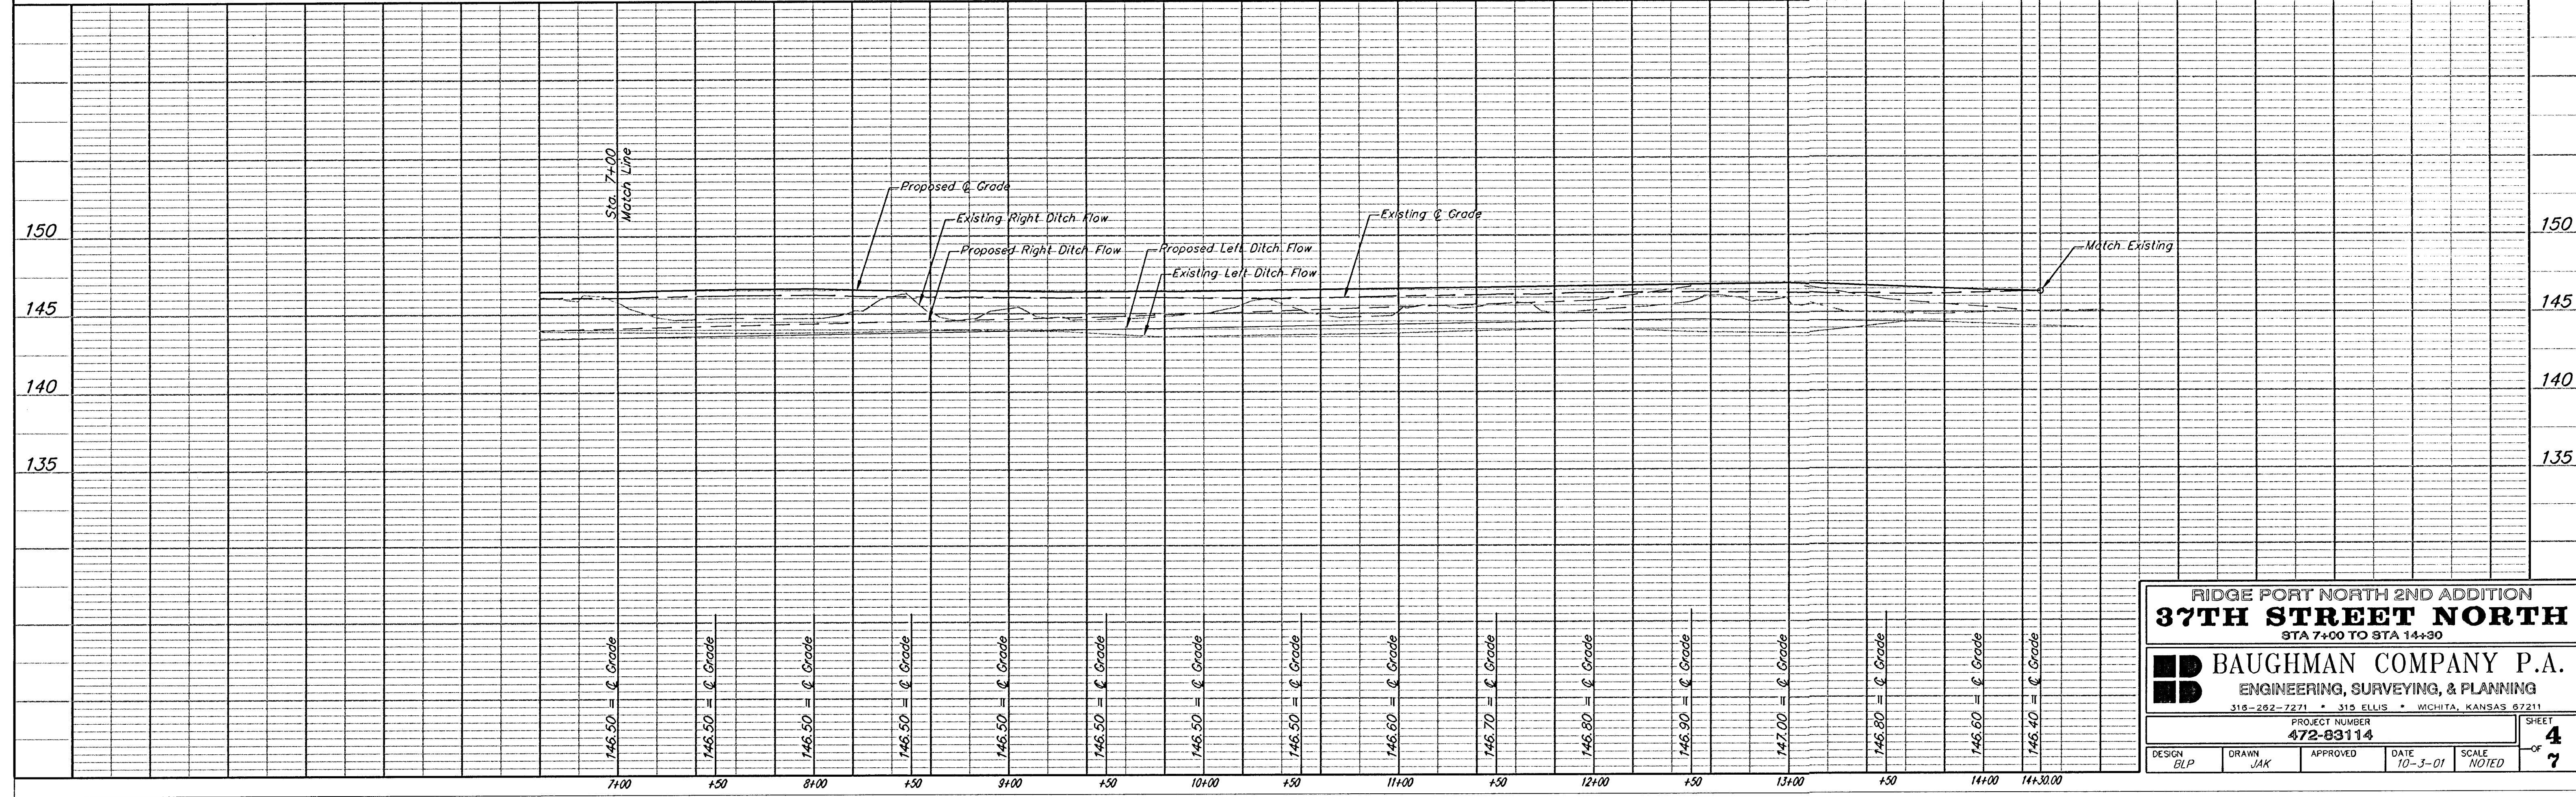

SCALE:  
 1" = 40' HORIZONTAL  
 1" = 5' VERTICAL  
 • = IRON

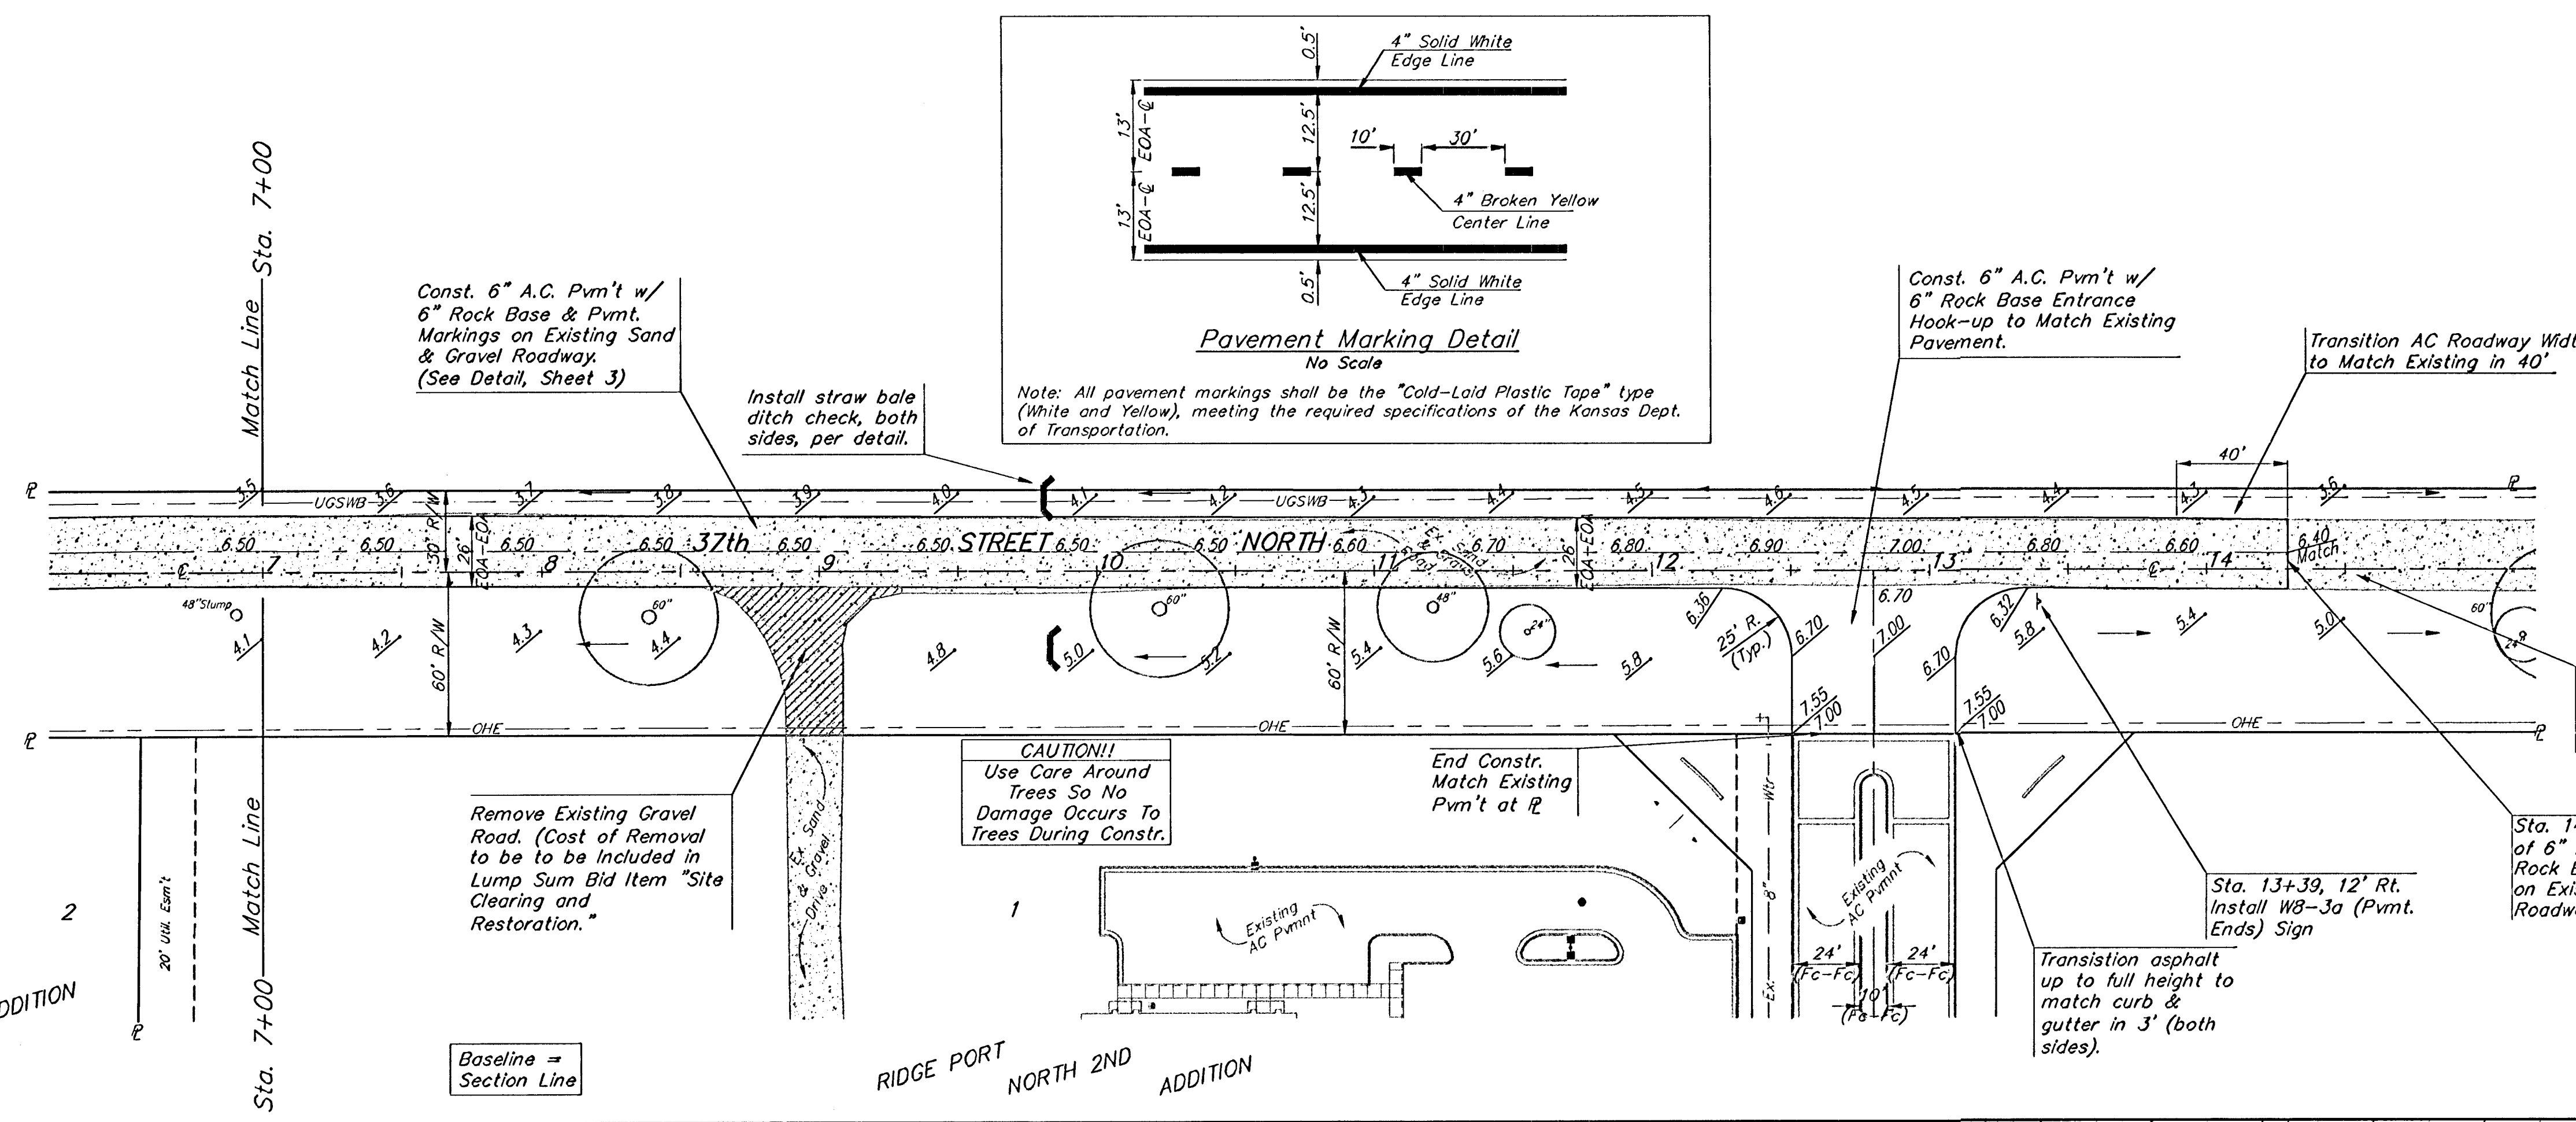

RIDGE PORT NORTH 2ND ADDITION  
**37TH STREET NORTH**  
 STA 7+00 TO STA 14+30

**BAUGHMAN COMPANY P.A.**  
 ENGINEERING, SURVEYING, & PLANNING  
 316-292-7271 • 315 ELLIS • WICHITA, KANSAS 67211

PROJECT NUMBER  
**472-83114**

|               |              |          |                 |                |                       |
|---------------|--------------|----------|-----------------|----------------|-----------------------|
| DESIGN<br>BLP | DRAWN<br>JAK | APPROVED | DATE<br>10-3-01 | SCALE<br>NOTED | SHEET<br>4<br>OF<br>7 |
|---------------|--------------|----------|-----------------|----------------|-----------------------|