


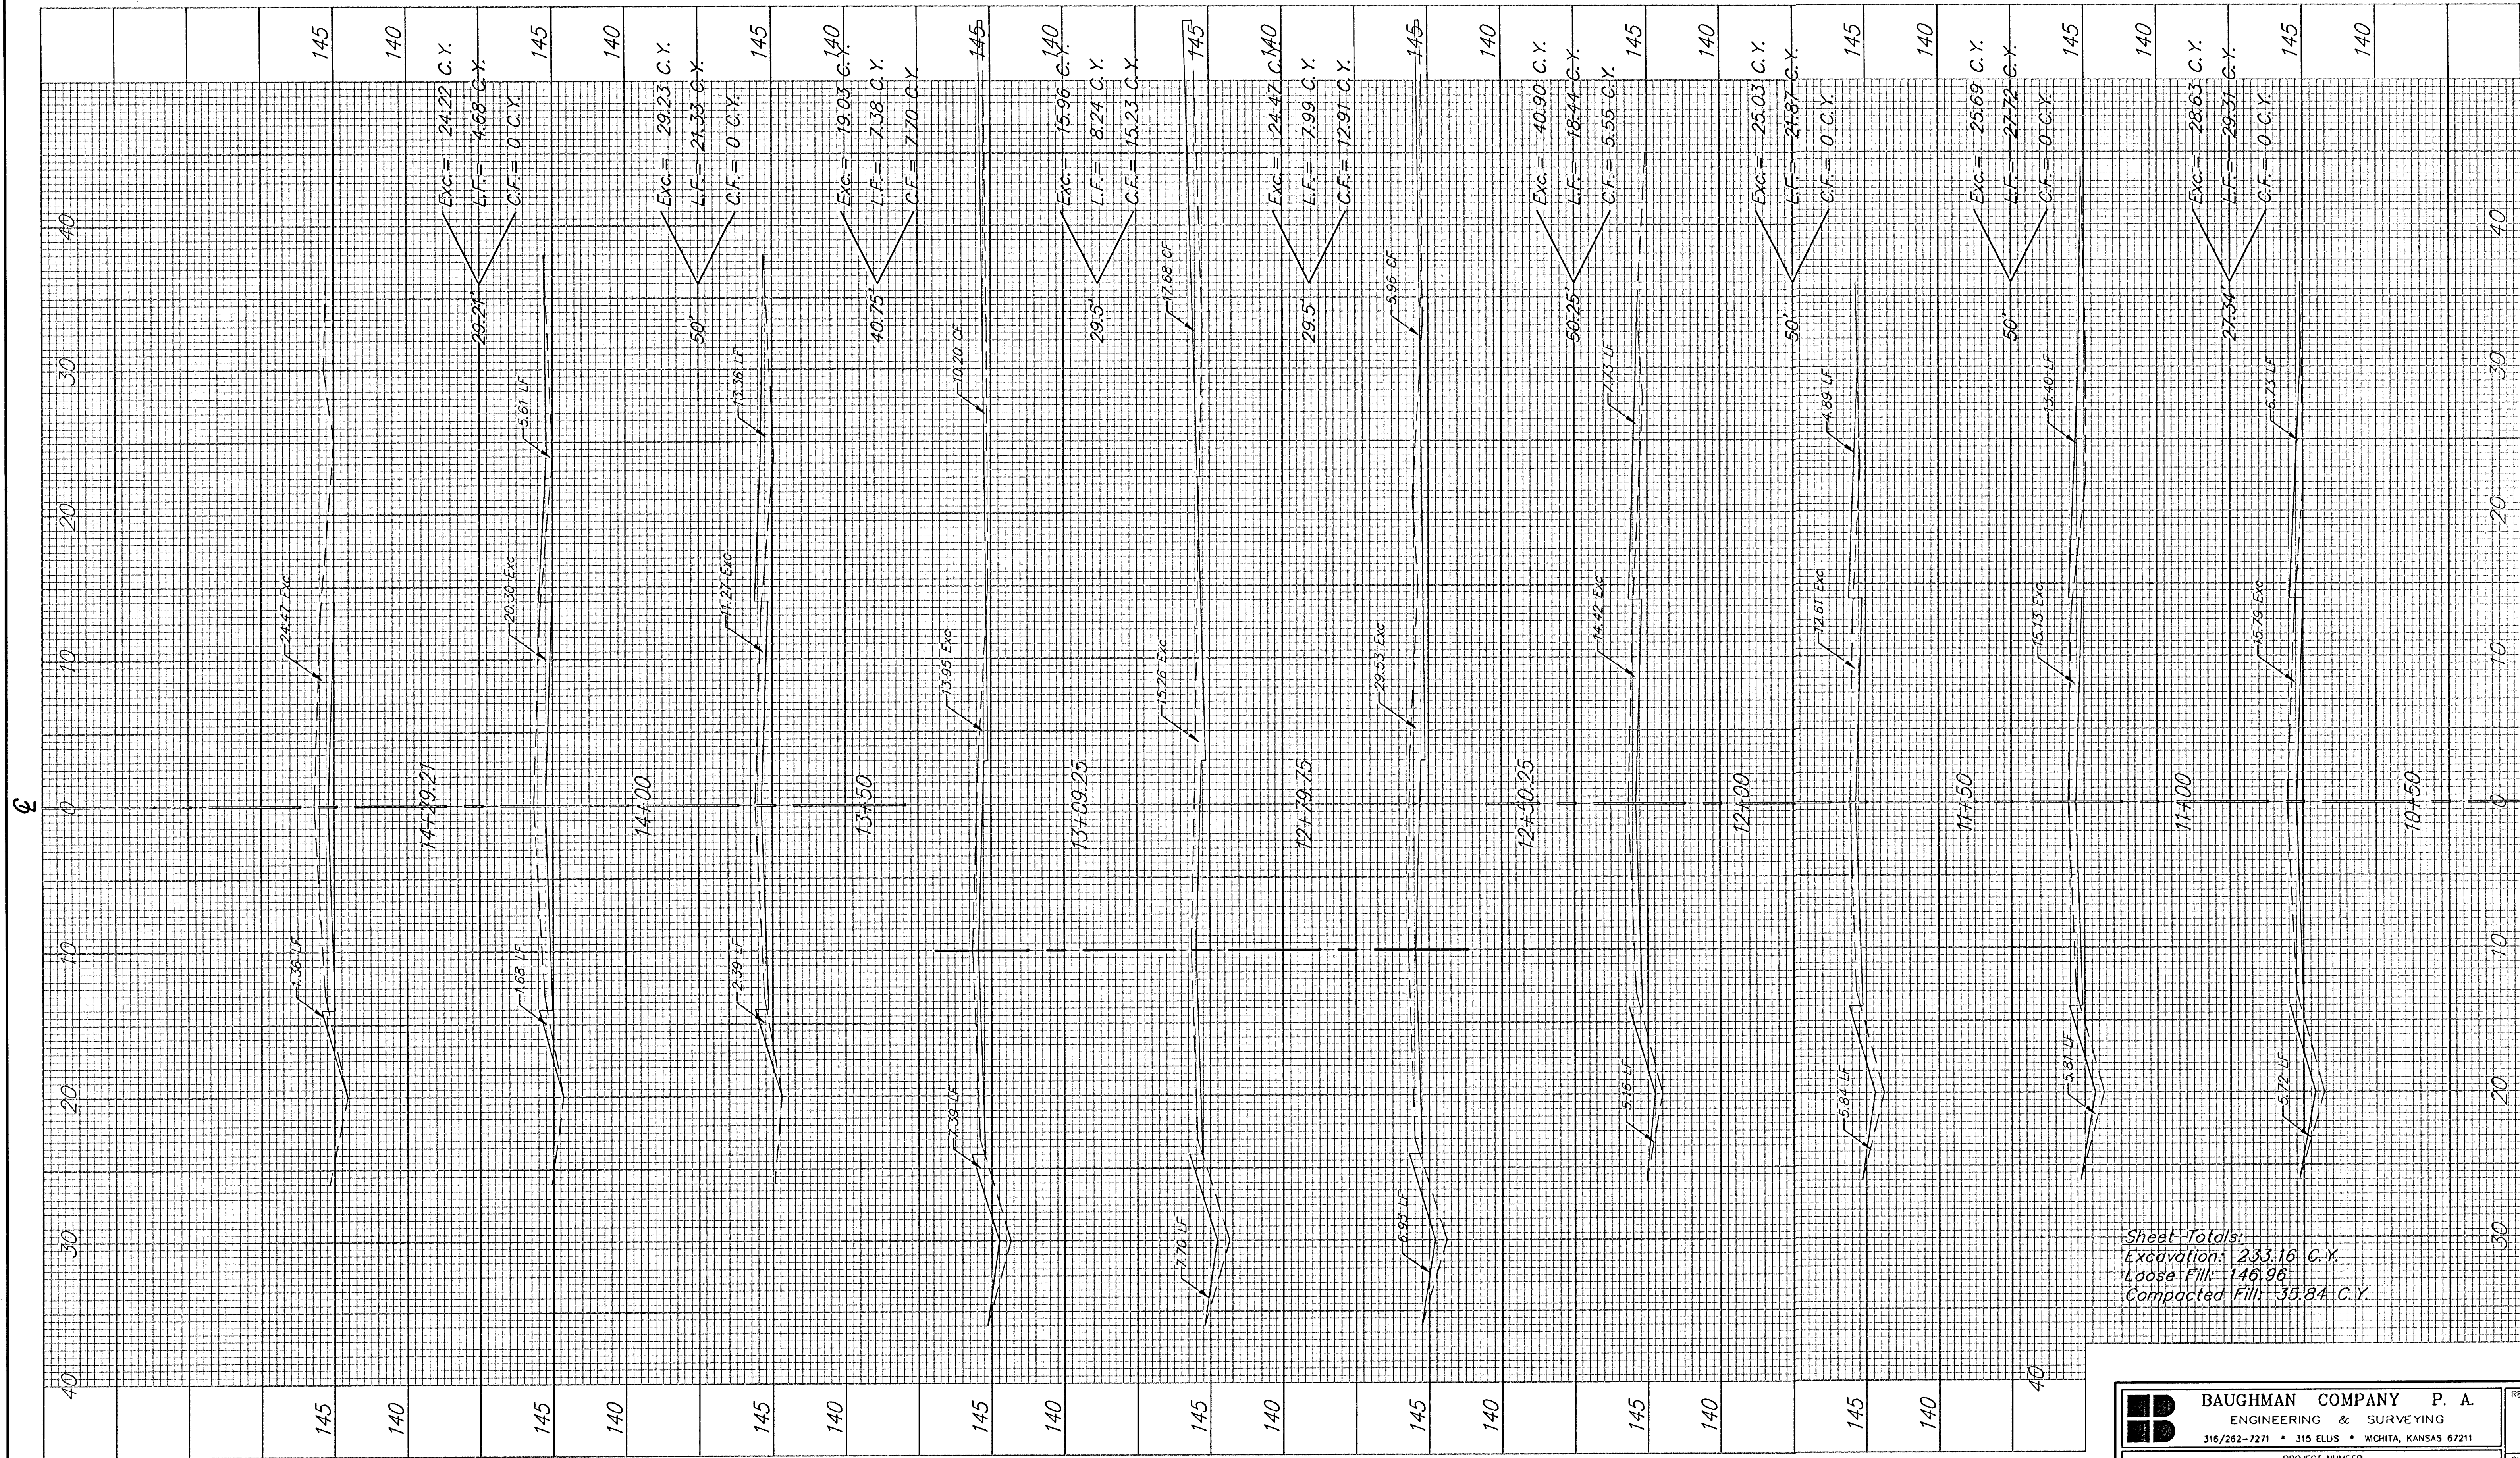

Sheet Totals:
Excavation: 233.16 C.Y.
Loose Fill: 146.98
Compacted Fill: 35.84 C.Y.