


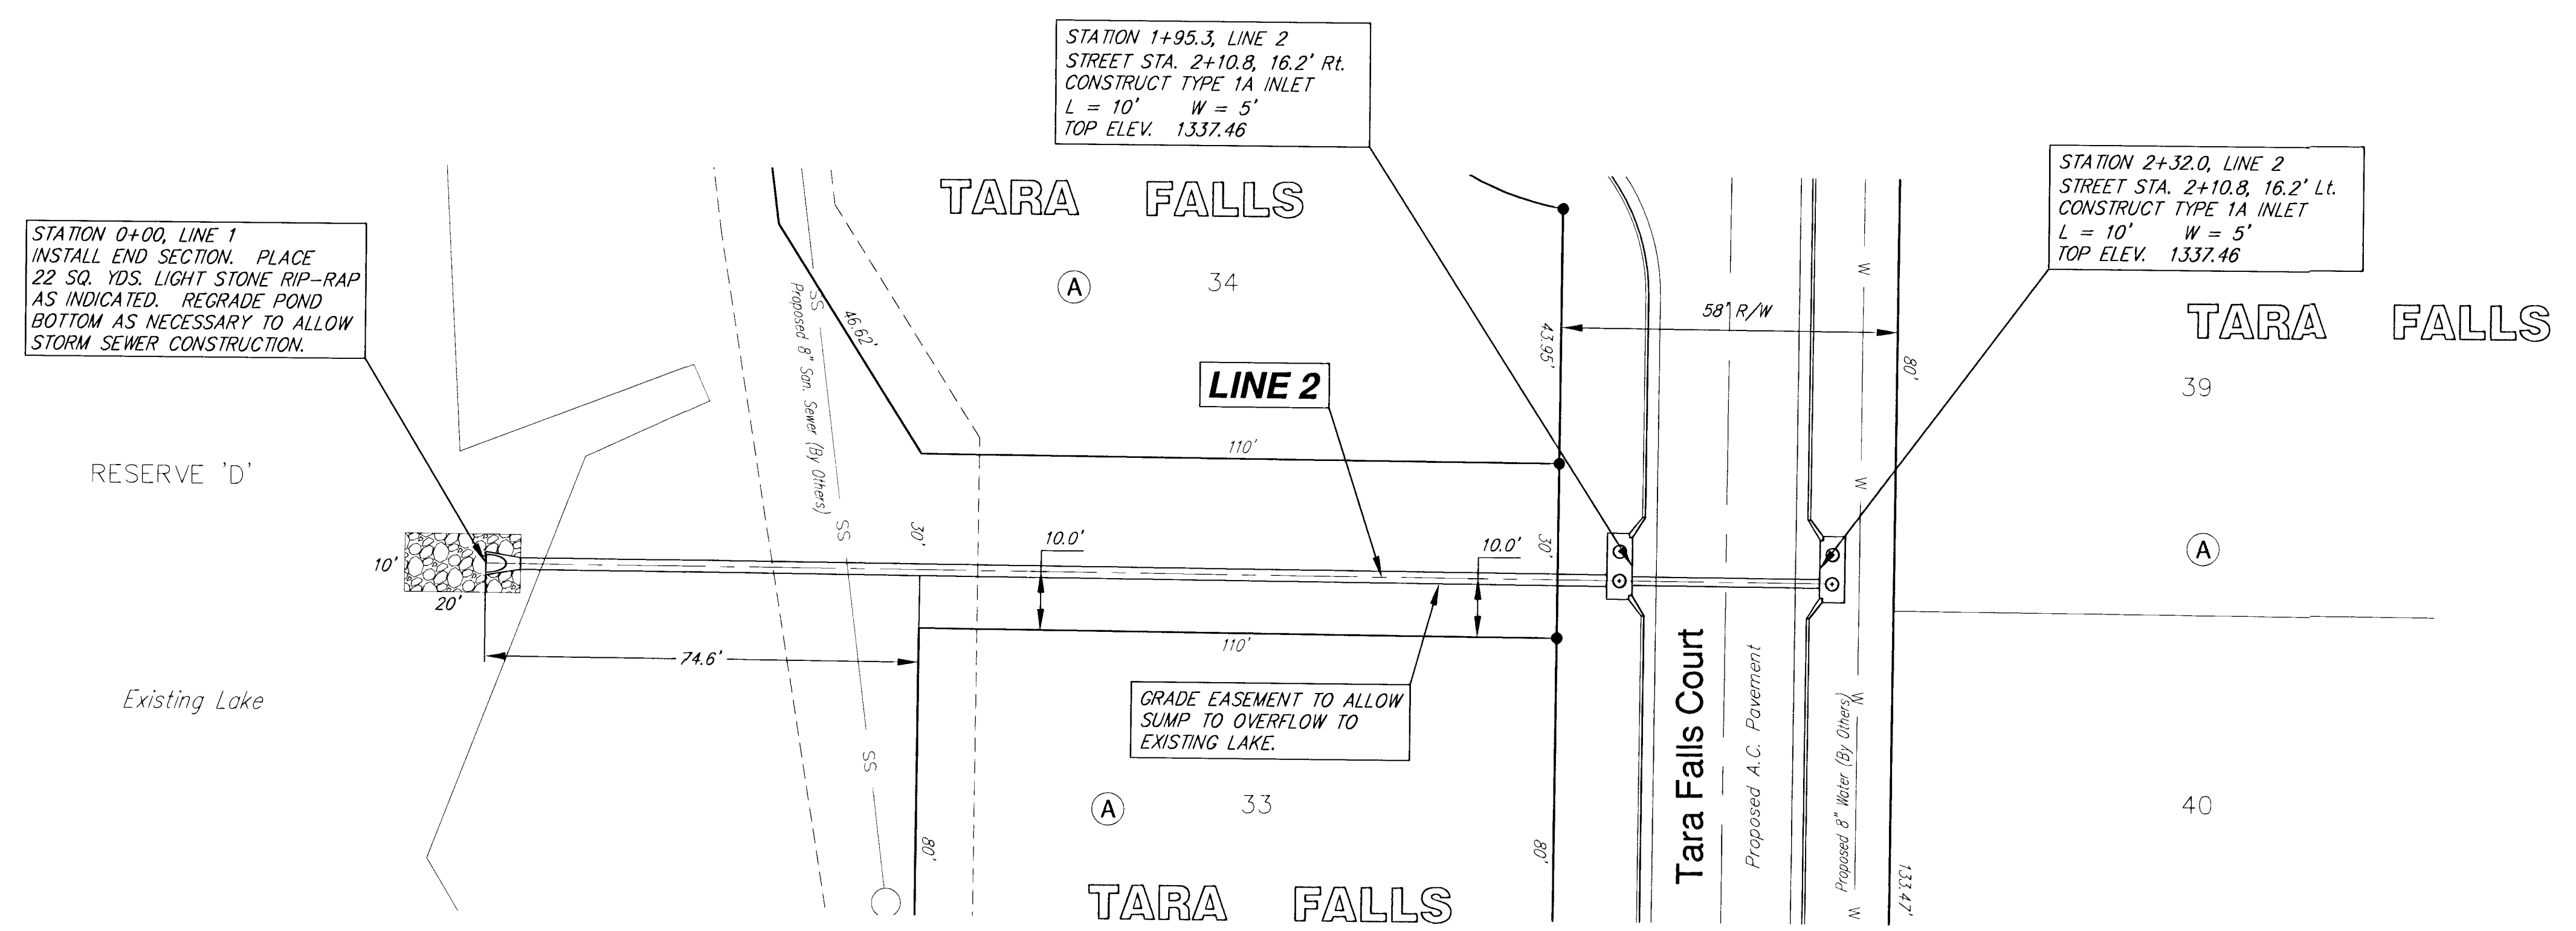


Subdivision Bench Marks				
No.	Street and Station	From CL	Description	Elevation
1	Michelle, Sta. 7+34	14.50' Rt	in top of curb, East side of Michelle, between Lots 8 & 9.	1330.50
2	Michelle Ct., Sta. 2+05	14.50' Rt	in top of curb, East side of Michelle Ct., between Lots 12 & 13.	1331.36
3	Michelle Ct., Sta. -0+35	0' Rt	in T.C., end of Cul-de-sac on Michelle Ct., between Lots 16 & 17.	1334.53

SRB

SCALE
1" = 20' Horiz. (Plan & Profile)
1" = 5' Vert. (Profile)

NOTE: STATIONS INDICATED ON PLAN INDICATE STATION AT MIDDLE OF INSIDE FACE OF INLET, UNLESS OTHERWISE NOTED.

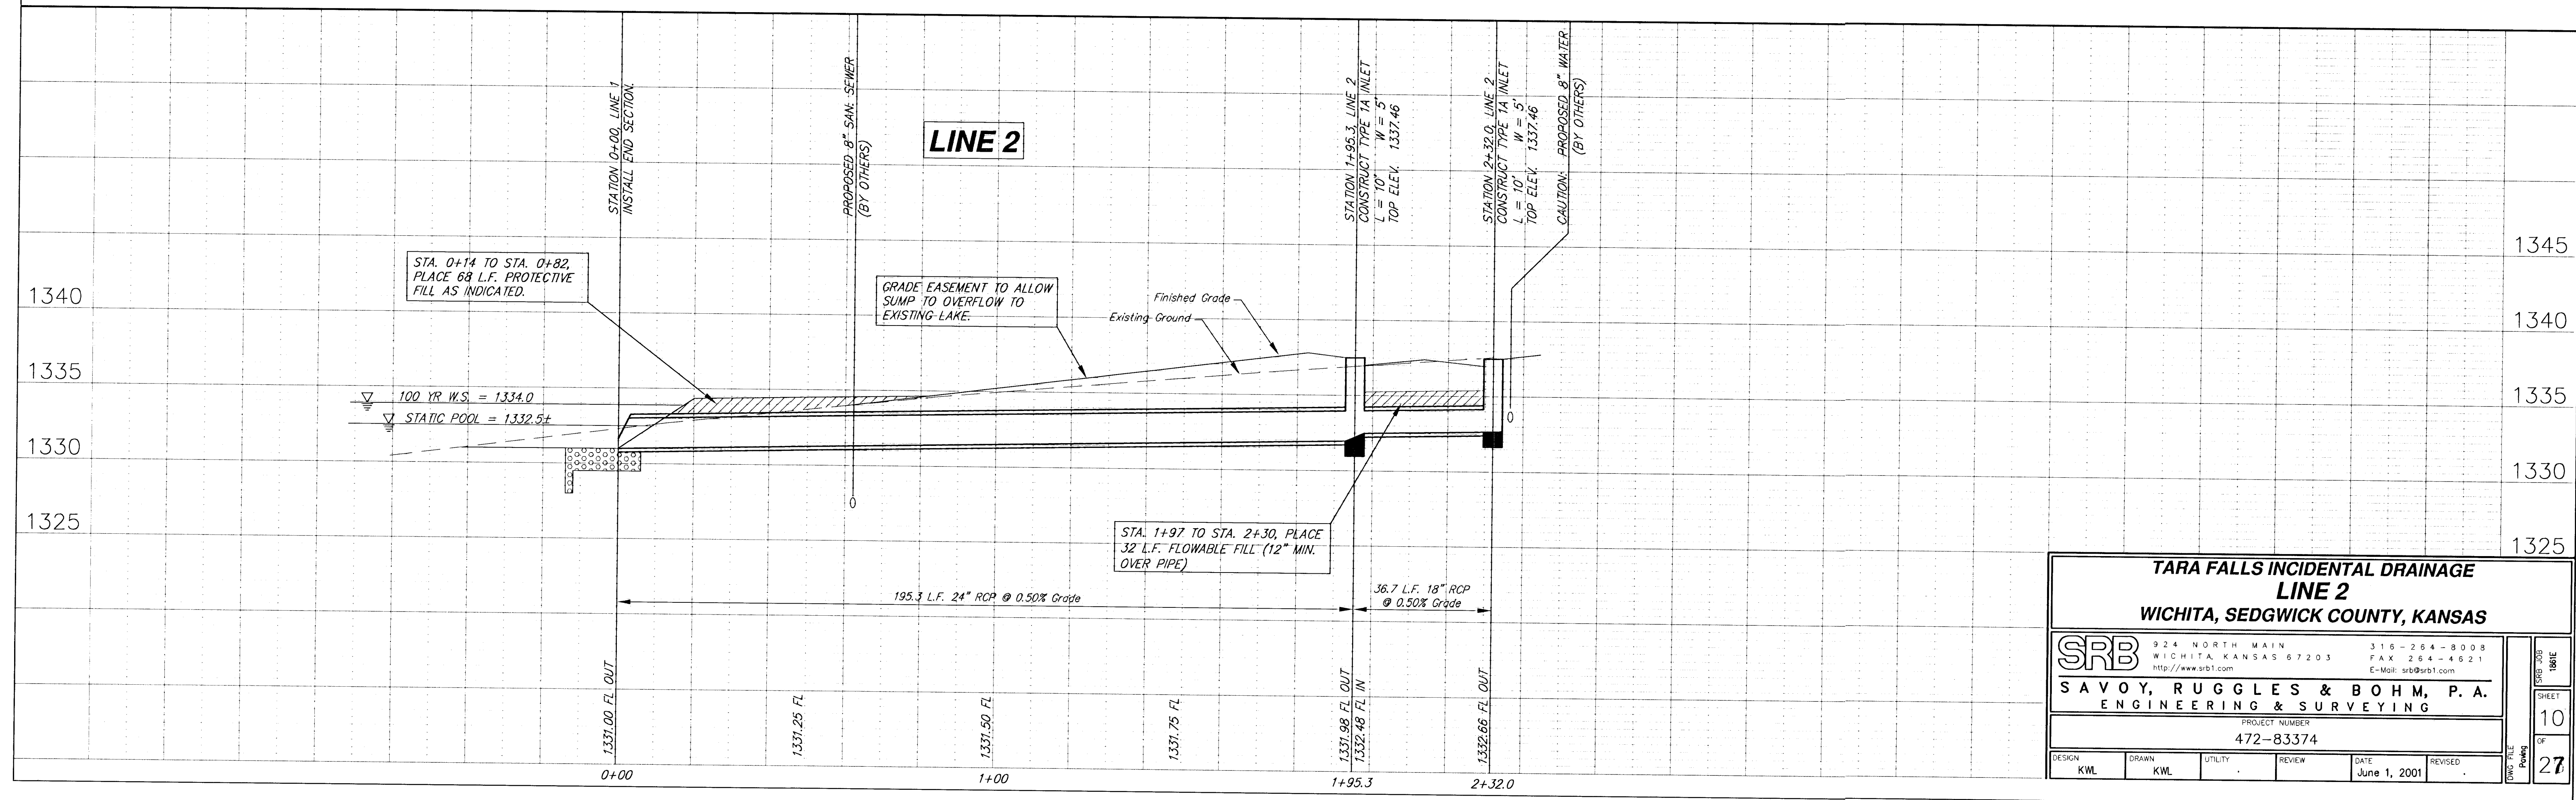

TARA FALLS INCIDENTAL DRAINAGE
LINE 2
WICHITA, SEDGWICK COUNTY, KANSAS

SRB

924 NORTH MAIN
WICHITA, KANSAS 67203
http://www.srb1.com

316-284-8008
FAX 264-4621
E-Mail: srb@srb1.com

SAVOY, RUGGLES & BOHM, P. A.
ENGINEERING & SURVEYING

PROJECT NUMBER
472-83374

DESIGN KWL	DRAWN KWL	UTILITY -	REVIEW	DATE June 1, 2001	REVISED -
---------------	--------------	--------------	--------	----------------------	--------------

SRB JOB
1081E

SHEET
10
OF
27