



Subdivision Bench Marks				
No.	Street and Station	From CL	Description	Elevation
1	Michelle, Sta. 7+34	14.50' Rt	in top of curb, East side of Michelle, between Lots 8 & 9.	1330.50
2	Michelle Ct, Sta. 2+05	14.50' Rt	in top of curb, East side of Michelle Ct, between Lots 12 & 13.	1331.36
3	Michelle Ct, Sta. -0+35	0' Rt	in I.C., end of Cul-de-sac on Michelle Ct, between Lots 16 & 17.	1334.53

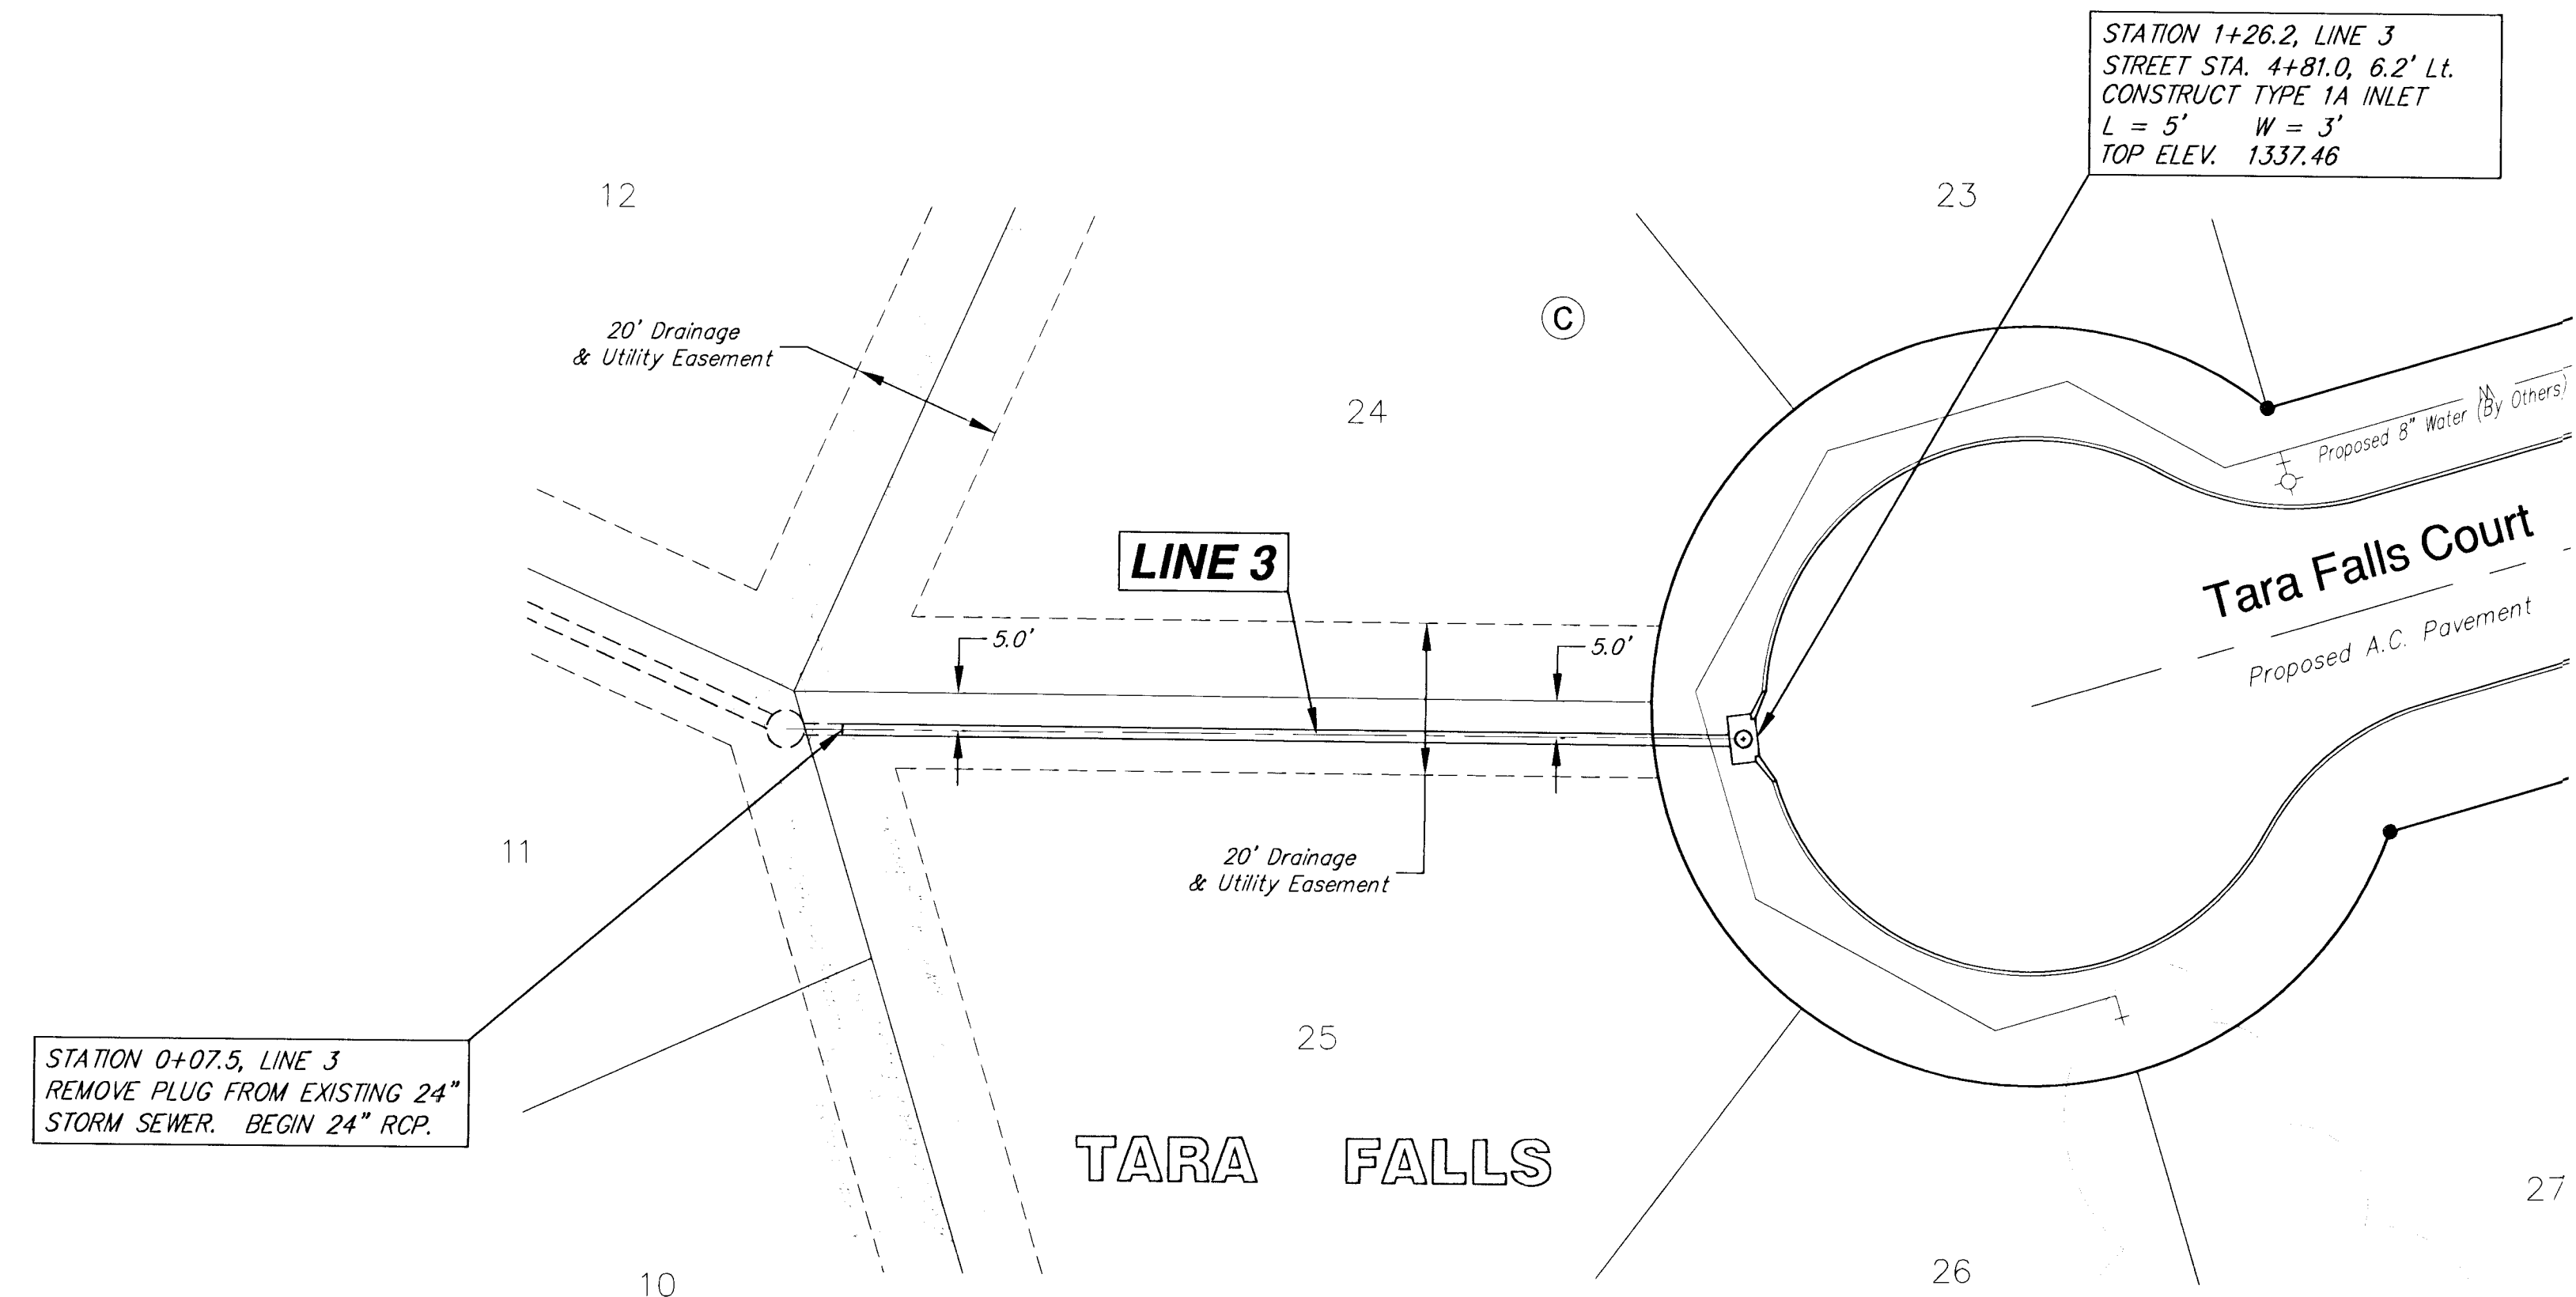

SRB

SCALE
1" = 20' Horiz. (Plan & Profile)
1" = 5' Vert. (Profile)

NOTE: STATIONS INDICATED ON PLAN INDICATE STATION AT MIDDLE OF INSIDE FACE OF INLET, UNLESS OTHERWISE NOTED.

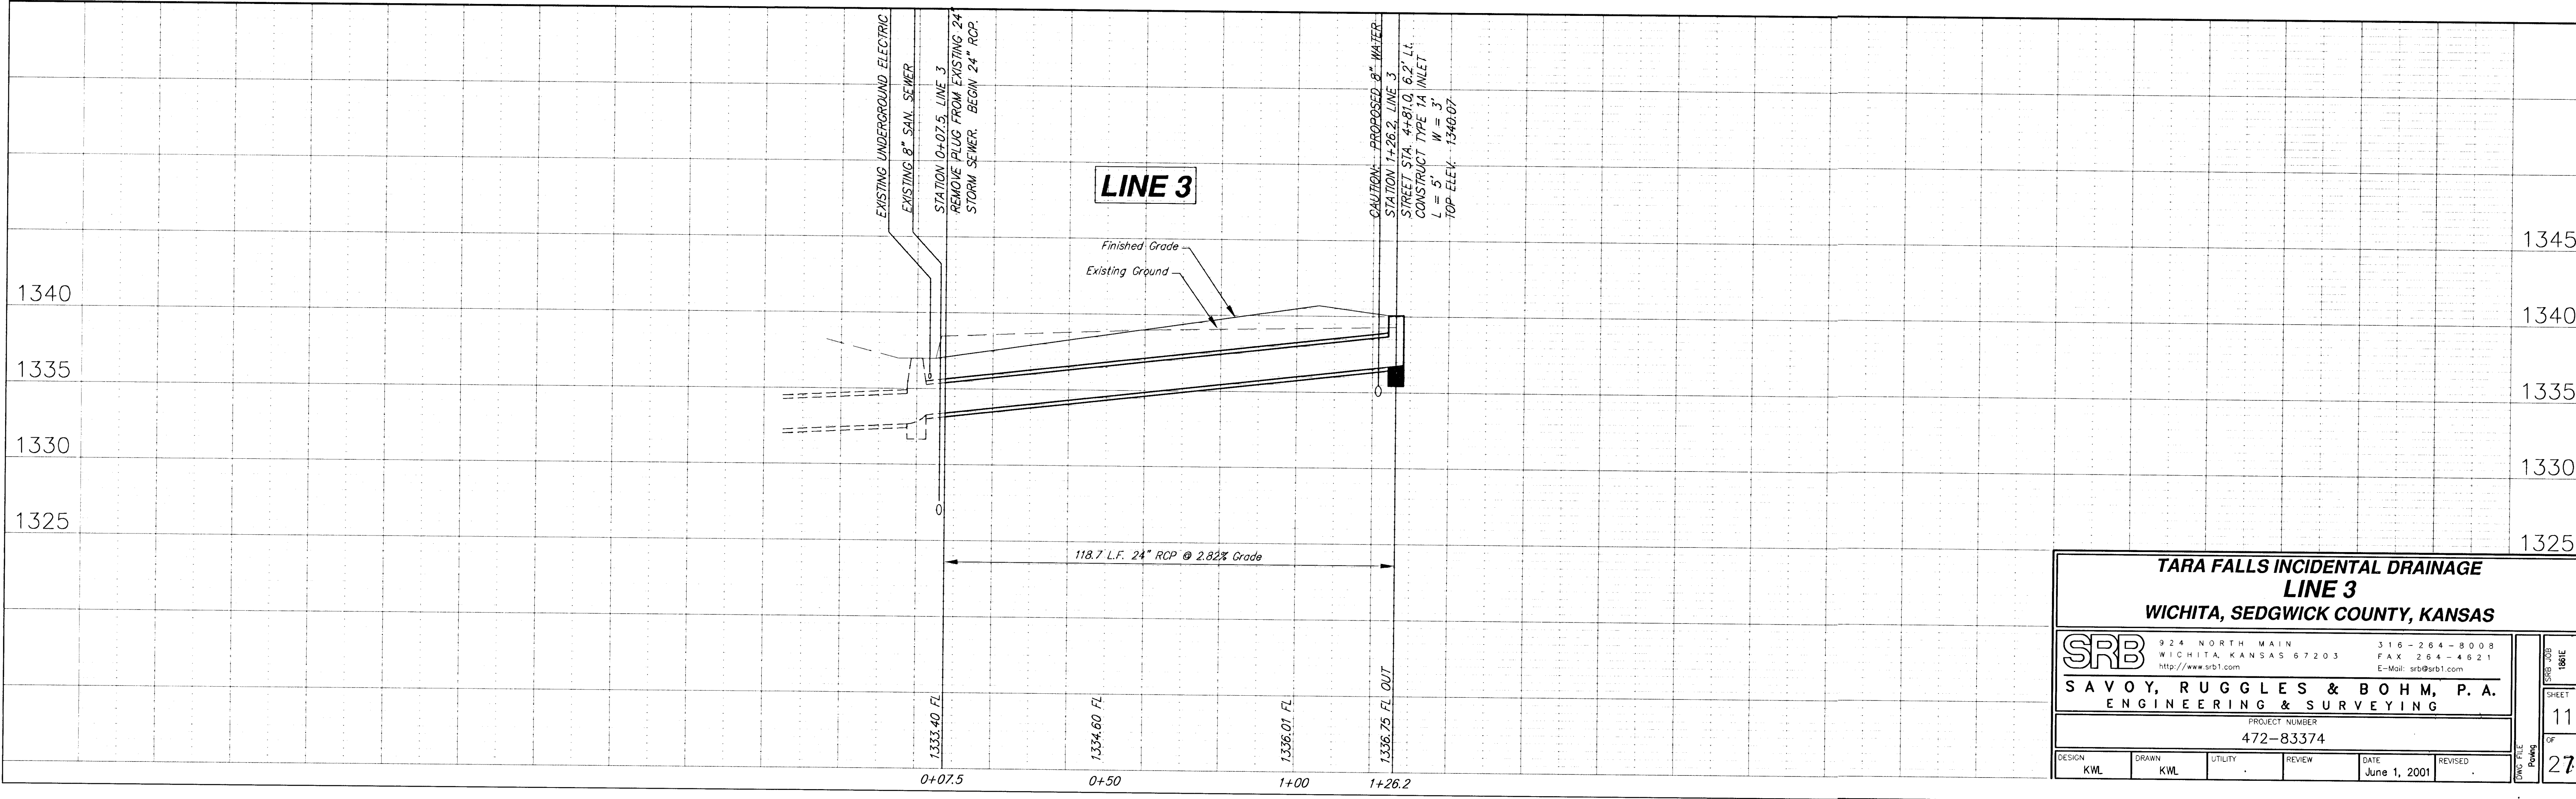

TARA FALLS INCIDENTAL DRAINAGE
LINE 3
WICHITA, SEDGWICK COUNTY, KANSAS

SRB
924 NORTH MAIN
WICHITA, KANSAS 67203
http://www.srb1.com

316-264-8008
FAX 264-4621
E-Mail: srb@srb1.com

SAVOY, RUGGLES & BOHM, P. A.
ENGINEERING & SURVEYING

PROJECT NUMBER
472-83374

DESIGN KWL	DRAWN KWL	UTILITY	REVIEW	DATE June 1, 2001	REVISED
---------------	--------------	---------	--------	----------------------	---------

SRB 2010
SHEET
11
OF
27

FILE
Rings