




3+01.81

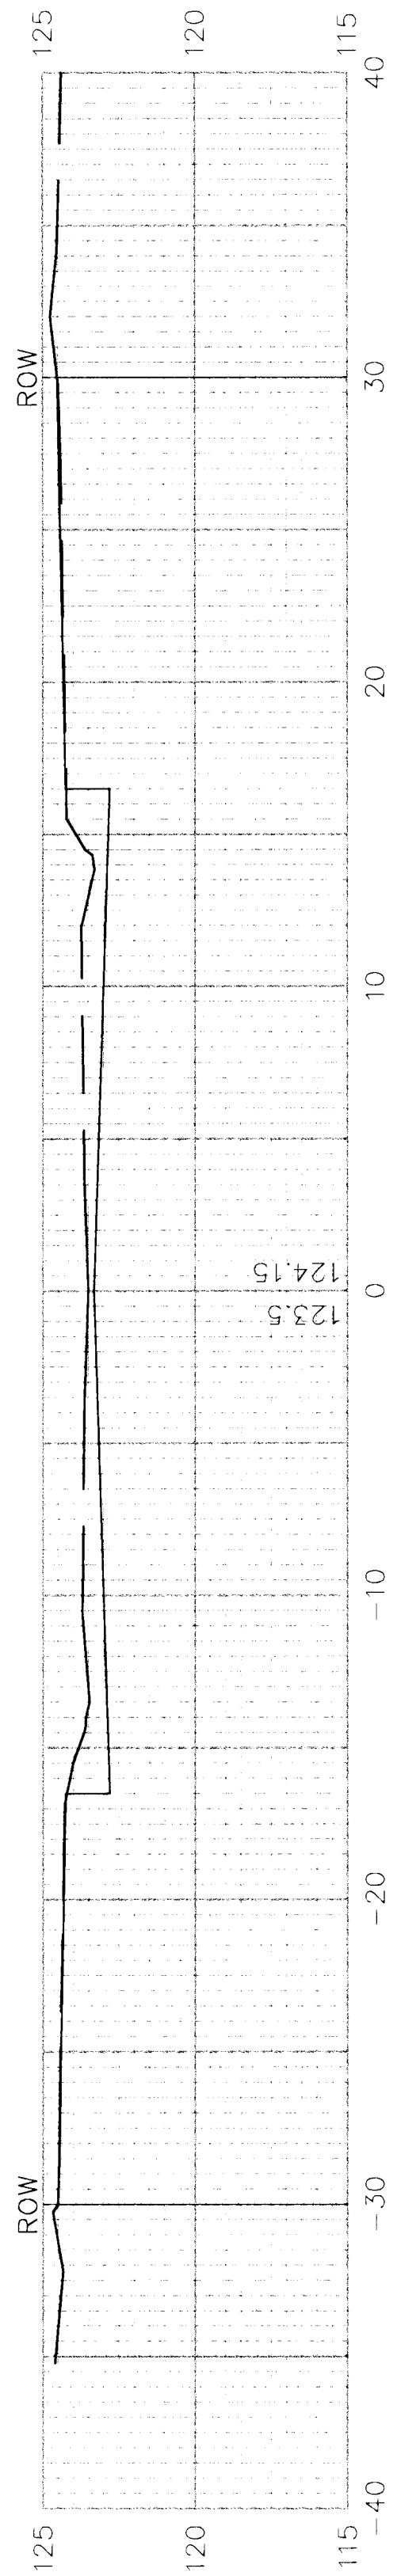


2+50

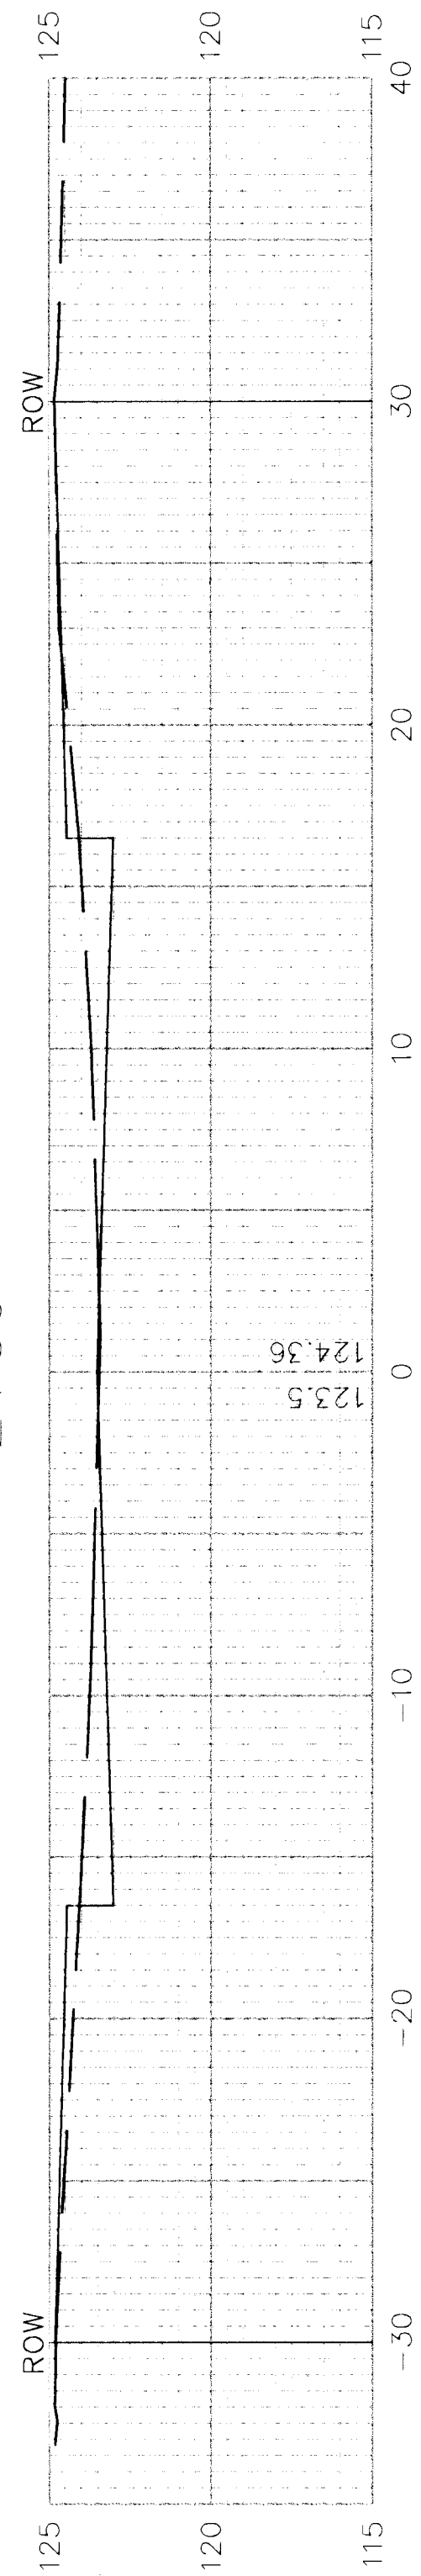


2+14.75

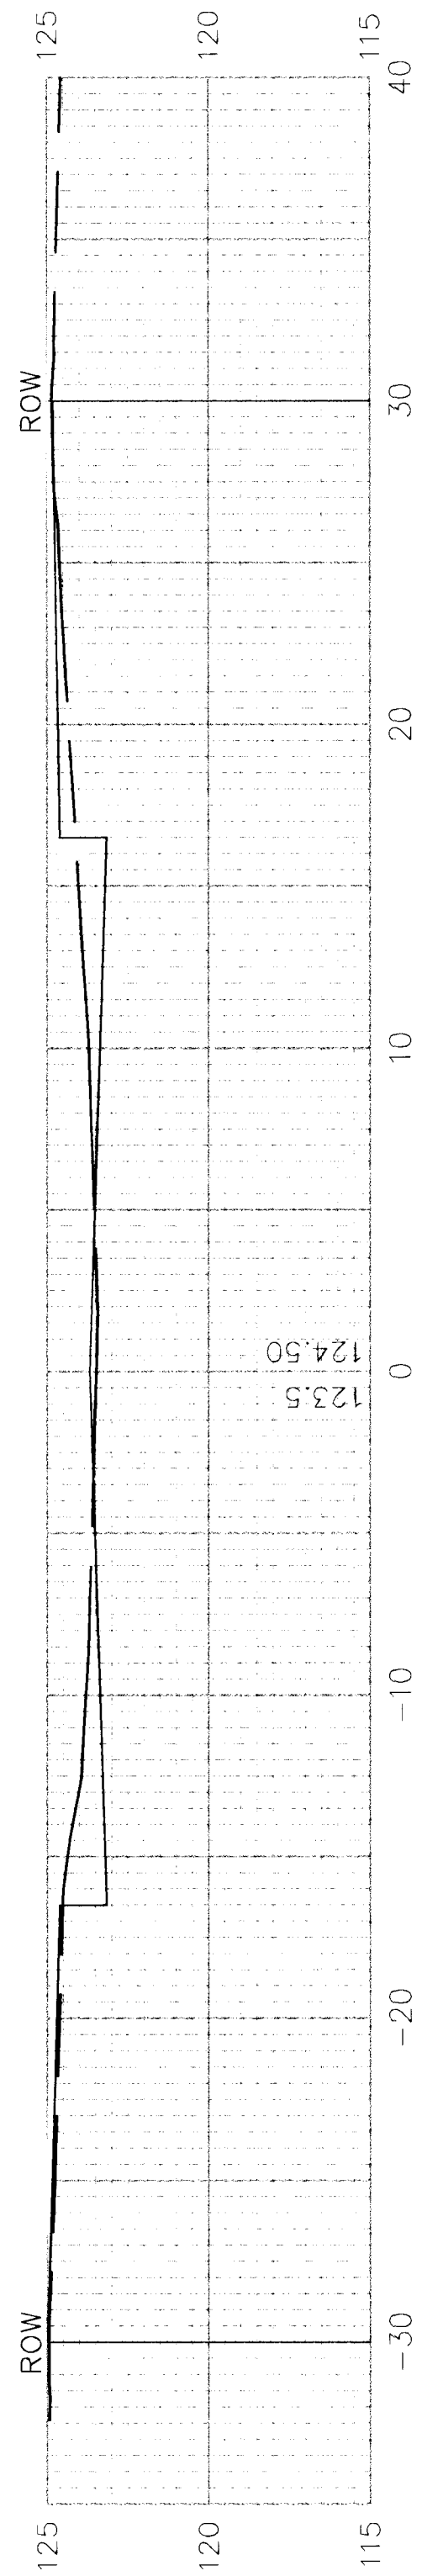


2+00

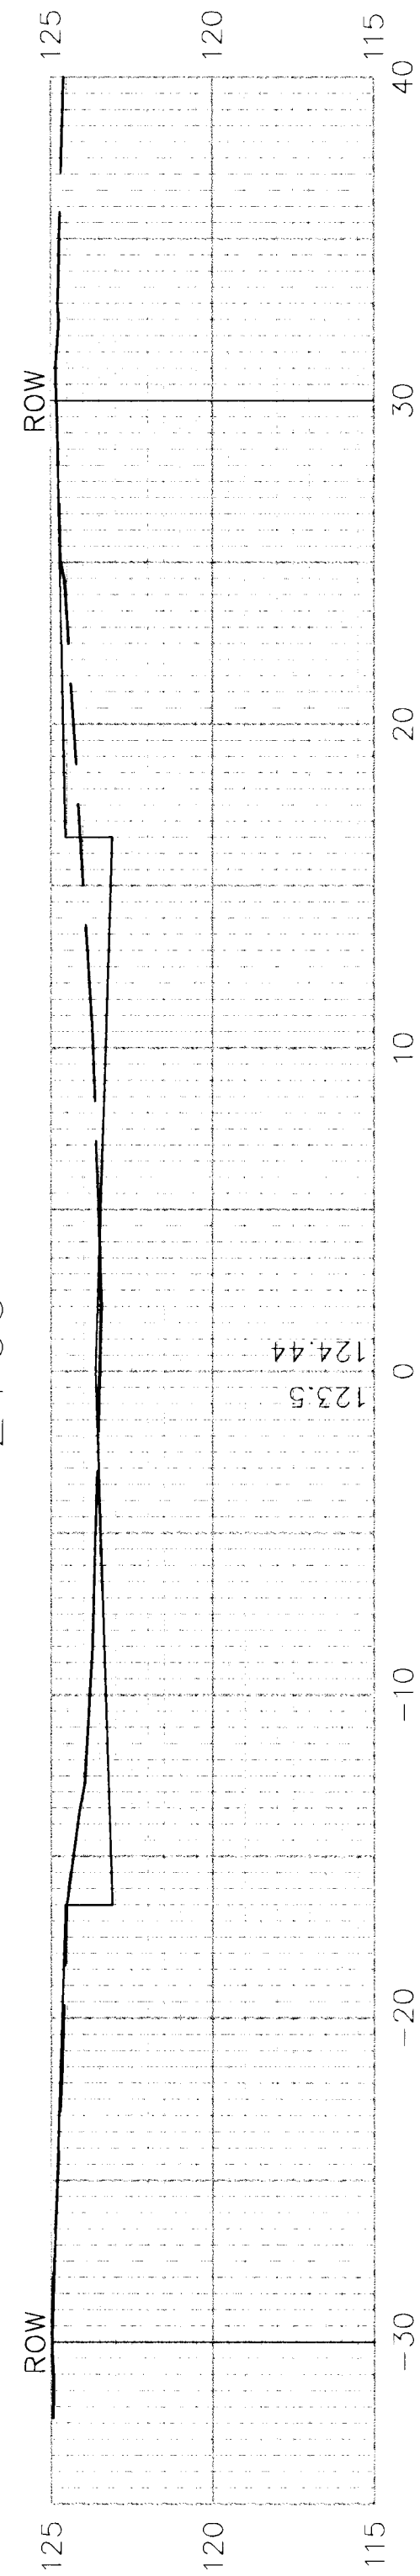


1+50

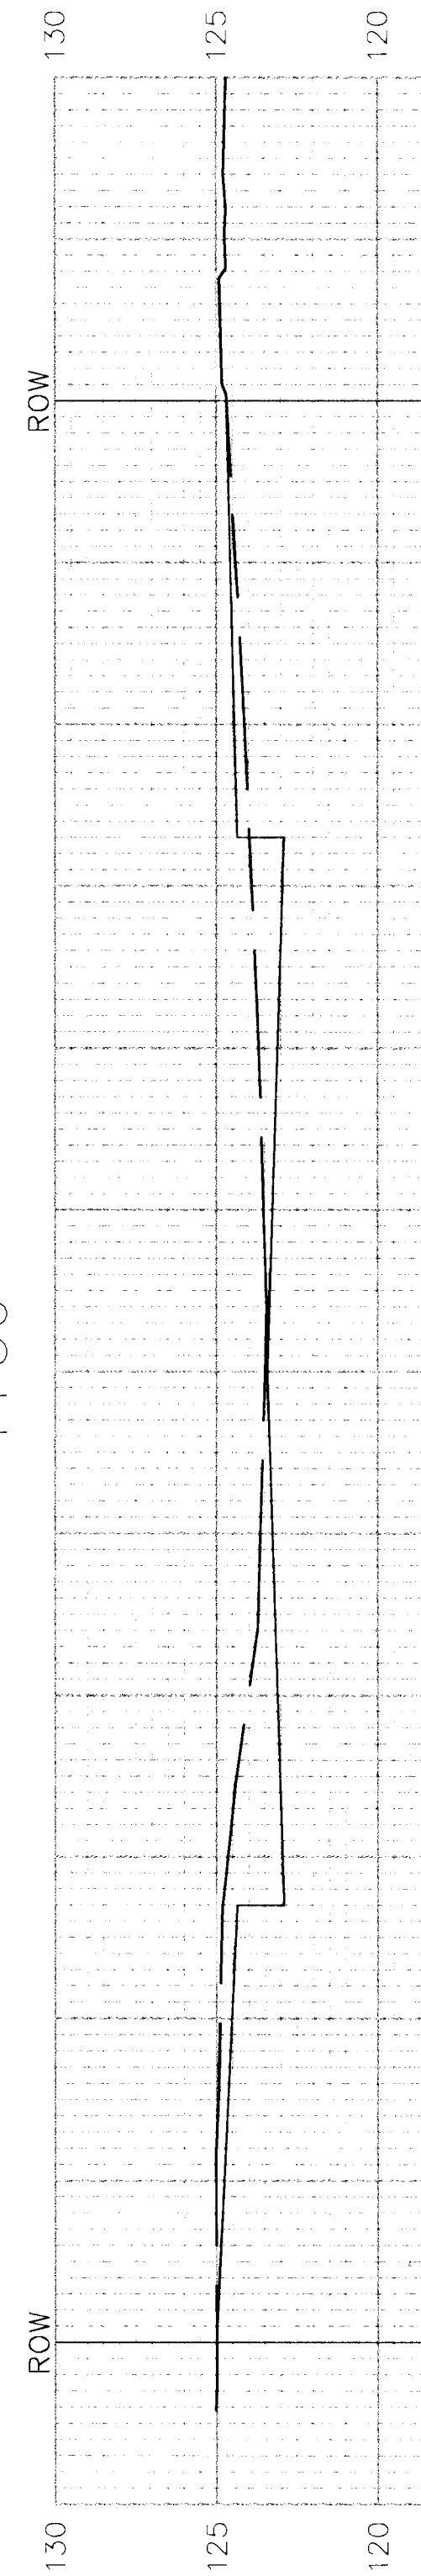


1+00

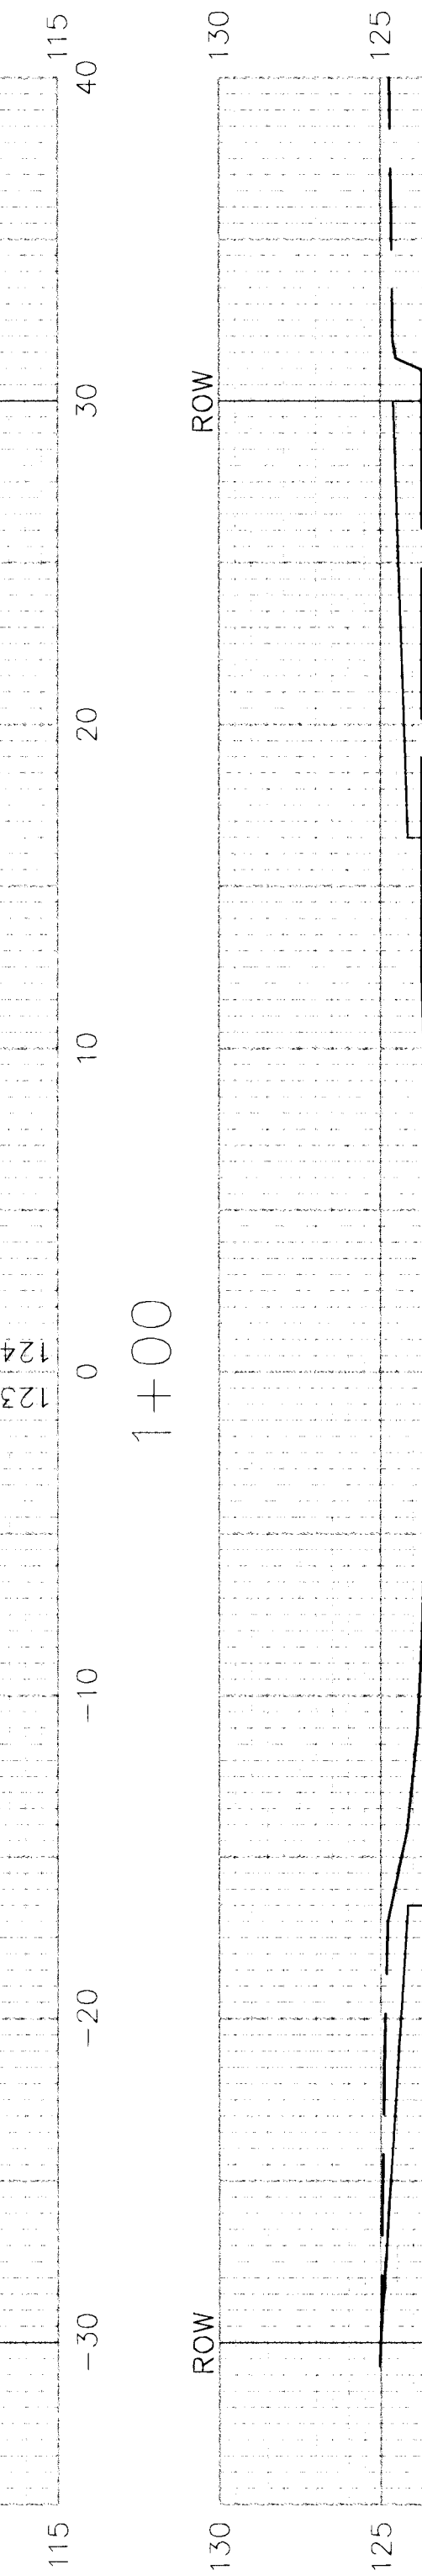


0+50

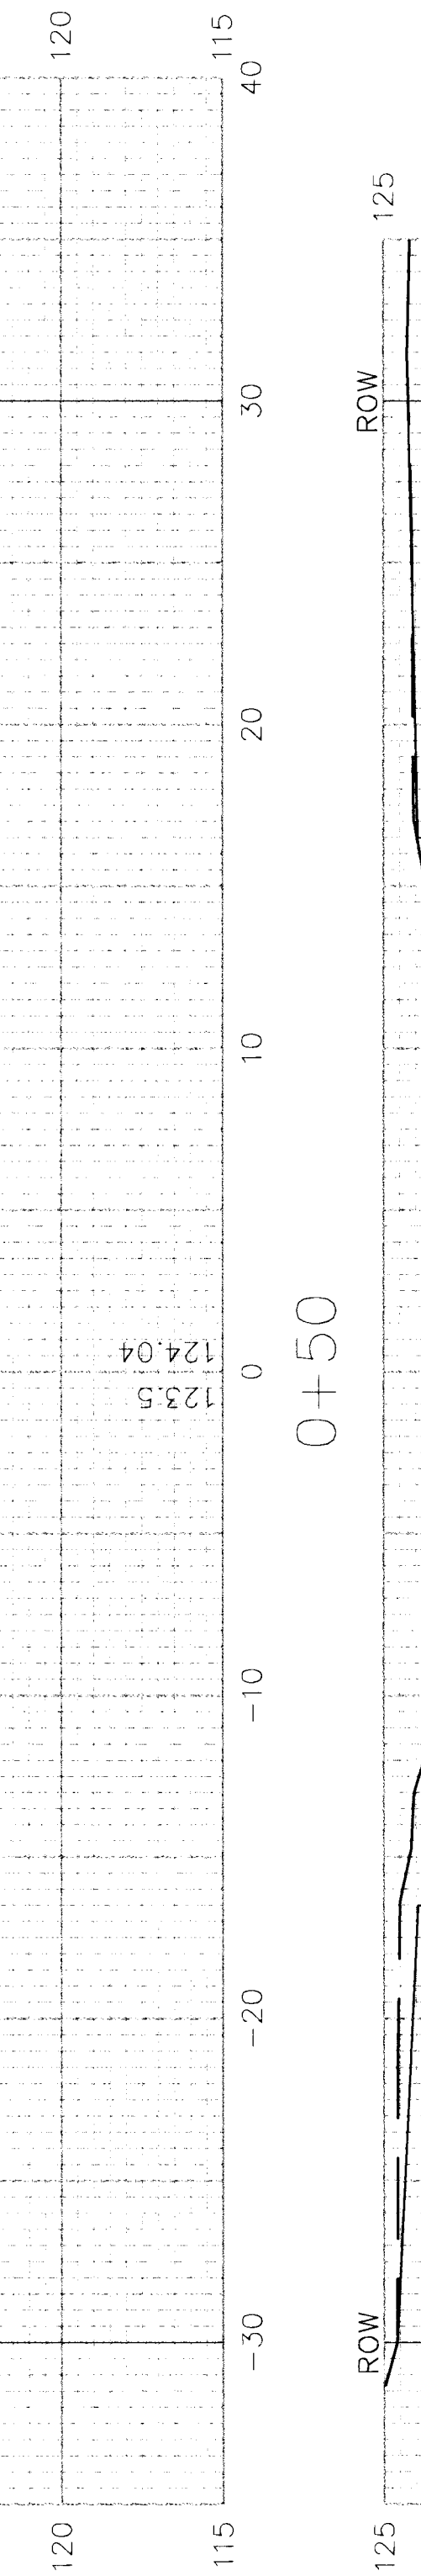

0+30

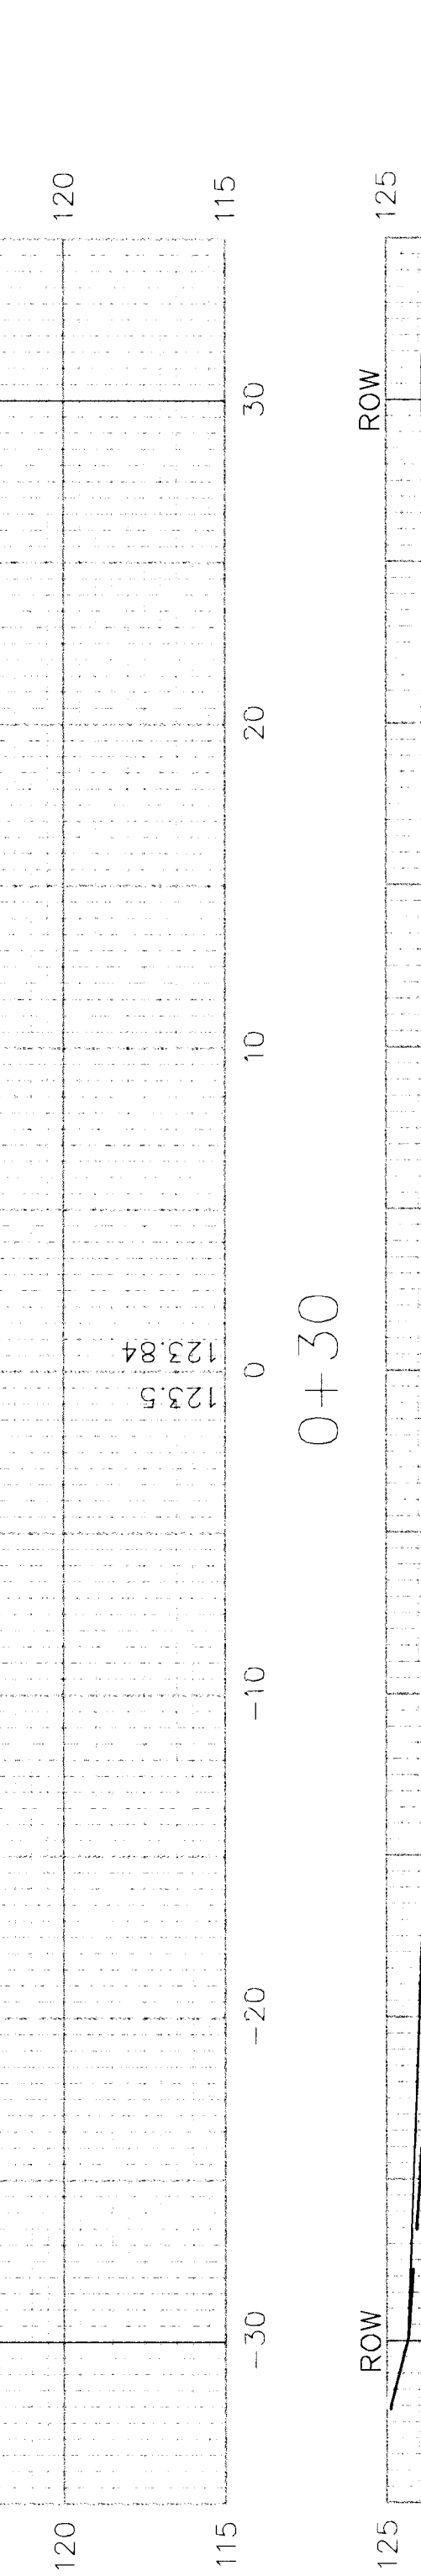

0+00

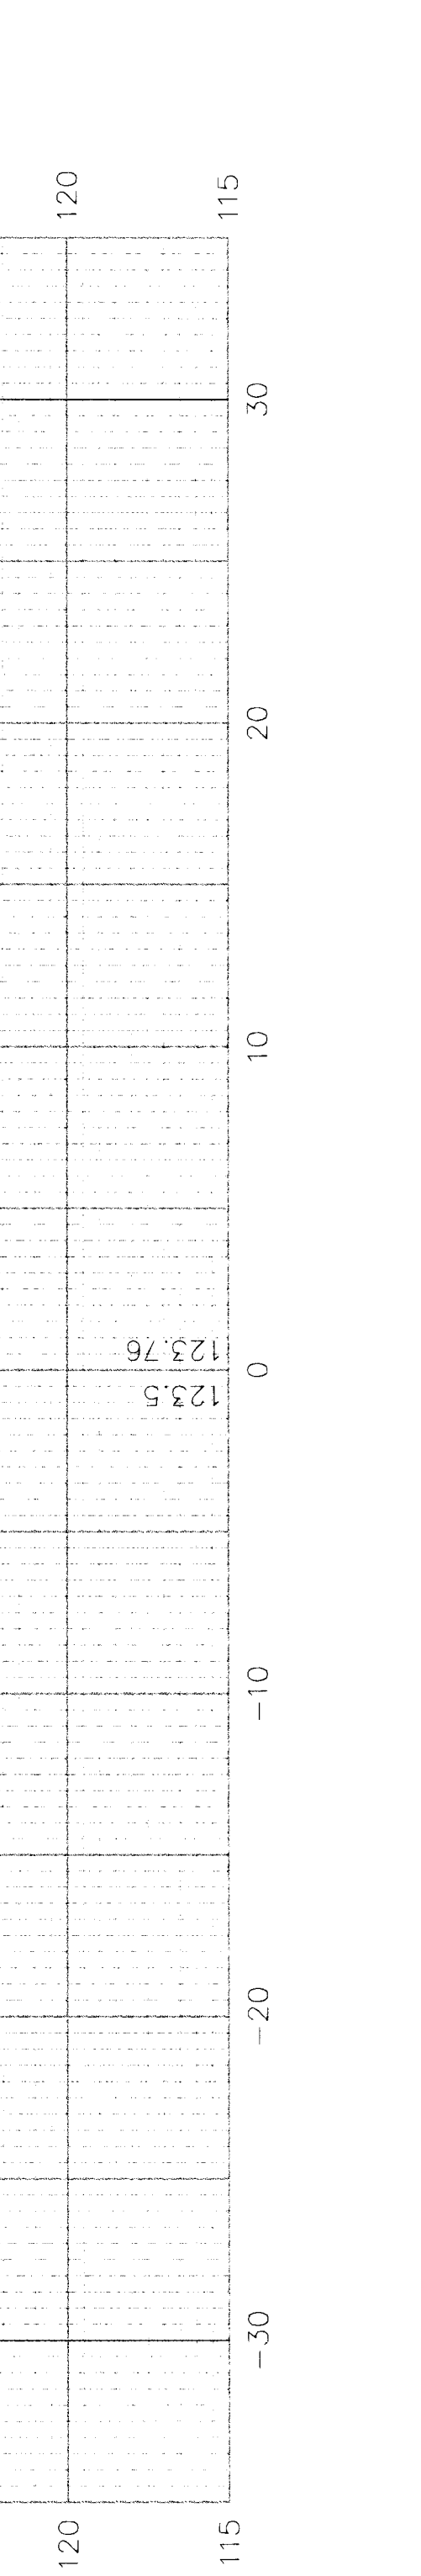

STATION	AREAS		VOLUMES		CUMULATIVE VOLUMES	
	CUT	FILL	CUT	FILL	CUT	FILL
0+30	27.75	3.77	23.26	1.42	23.26	1.42
0+50	35.06	0.07	59.47	8.31	82.73	9.73
1+00	29.17	8.90	50.42	10.82	133.16	20.55
1+50	25.29	2.78	35.75	5.66	168.91	26.21
2+00	13.32	3.33	6.93	2.19	175.84	28.40
2+14.75	12.06	4.69	17.33	5.58	193.17	33.97
2+50	14.48	3.85	26.81	7.13	219.98	41.10
3+00	14.48	3.85	1.16	0.14	221.15	41.24
3+01.81	20.27	0.44	0.00	0.00	221.15	41.24