



BENCHMARK:
C.O.W. benchmark, SE
corner of intersection of
Hydraulic & 43rd St. S.
25.5' E and 35' S of
centerline.
Elev. = 84.99 City Datum

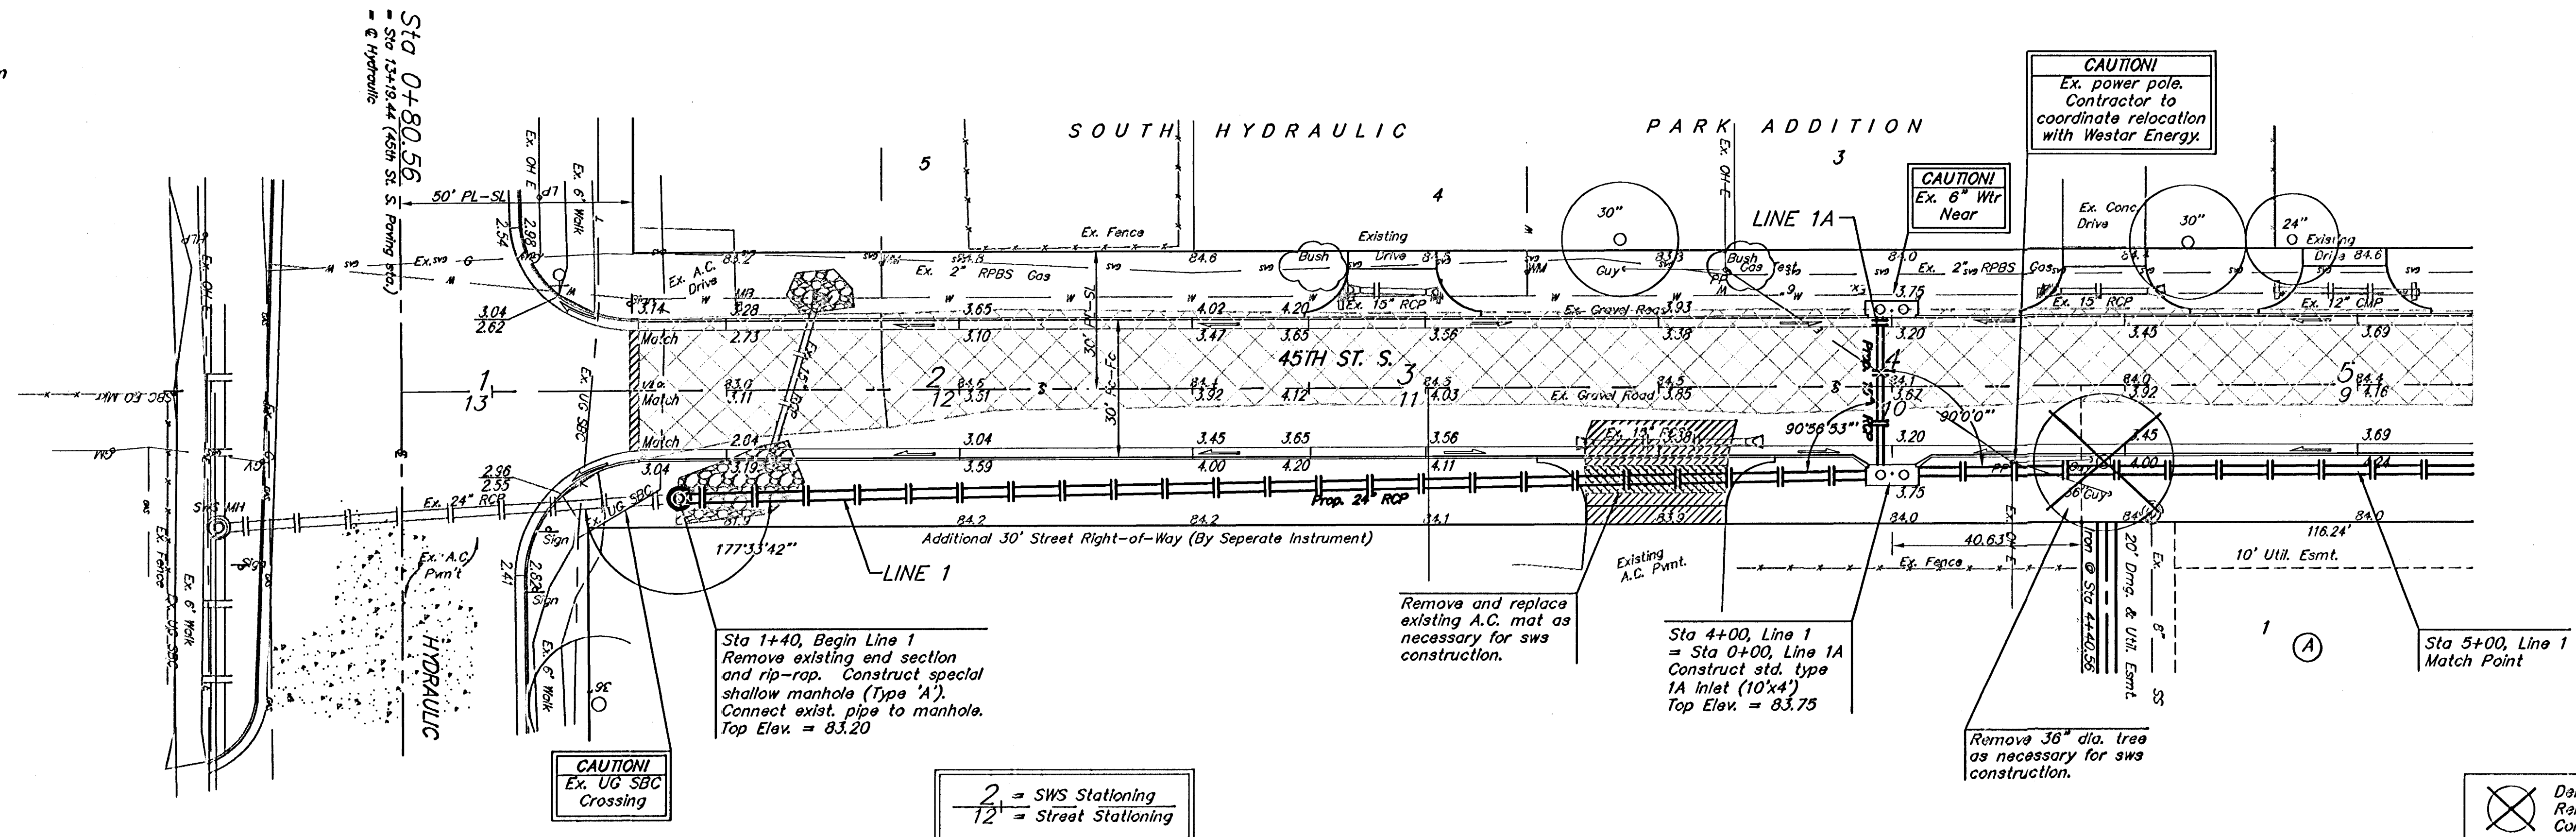

Scale: 1" = 20'
= Iron

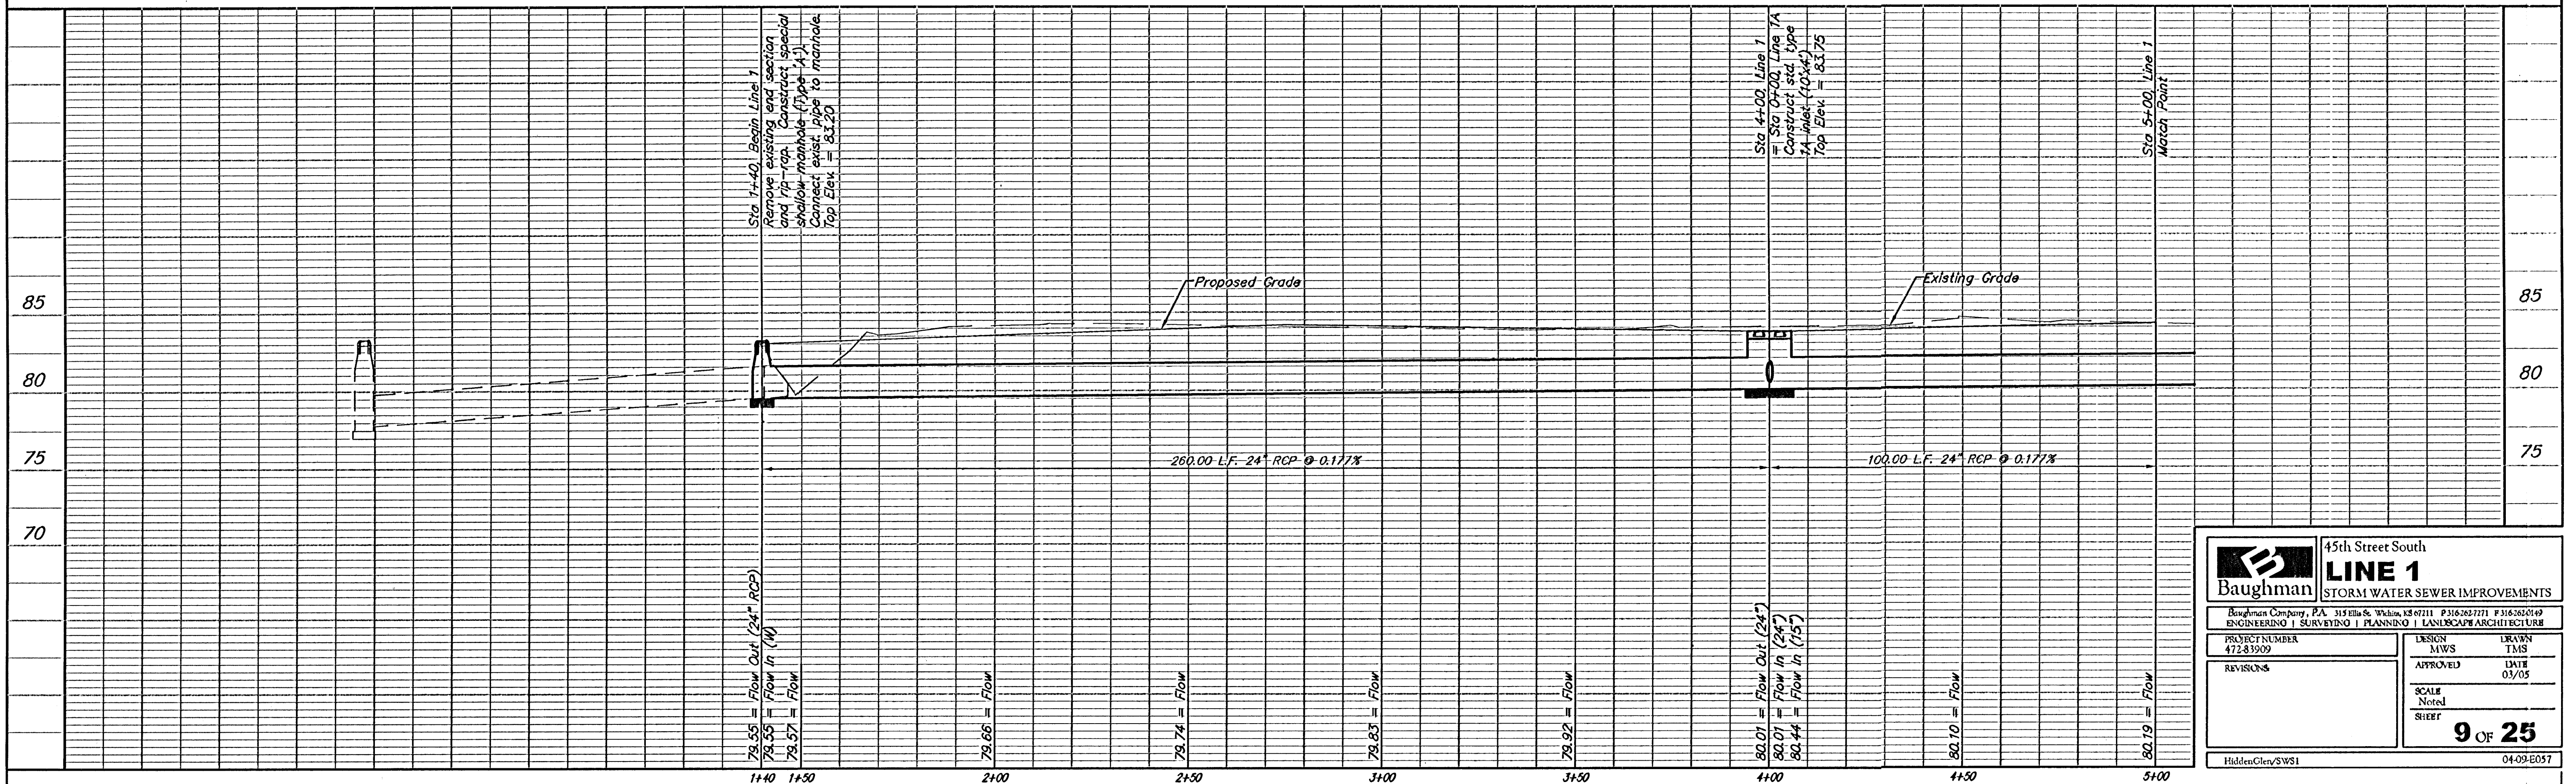



45th Street South
LINE 1
STORM WATER SEWER IMPROVEMENTS

PROJECT NUMBER
47283009

DESIGN
MWS

REVISIONS

BAUGHMAN COMPANY, P.A.
ENGINEERING | SURVEYING | PLANNING | LANDSCAPE ARCHITECTURE

DATE
03/05

SCALE
Noted
SHEET
9 OF 25

Hidden/Client/SWS1

04-09-0507