


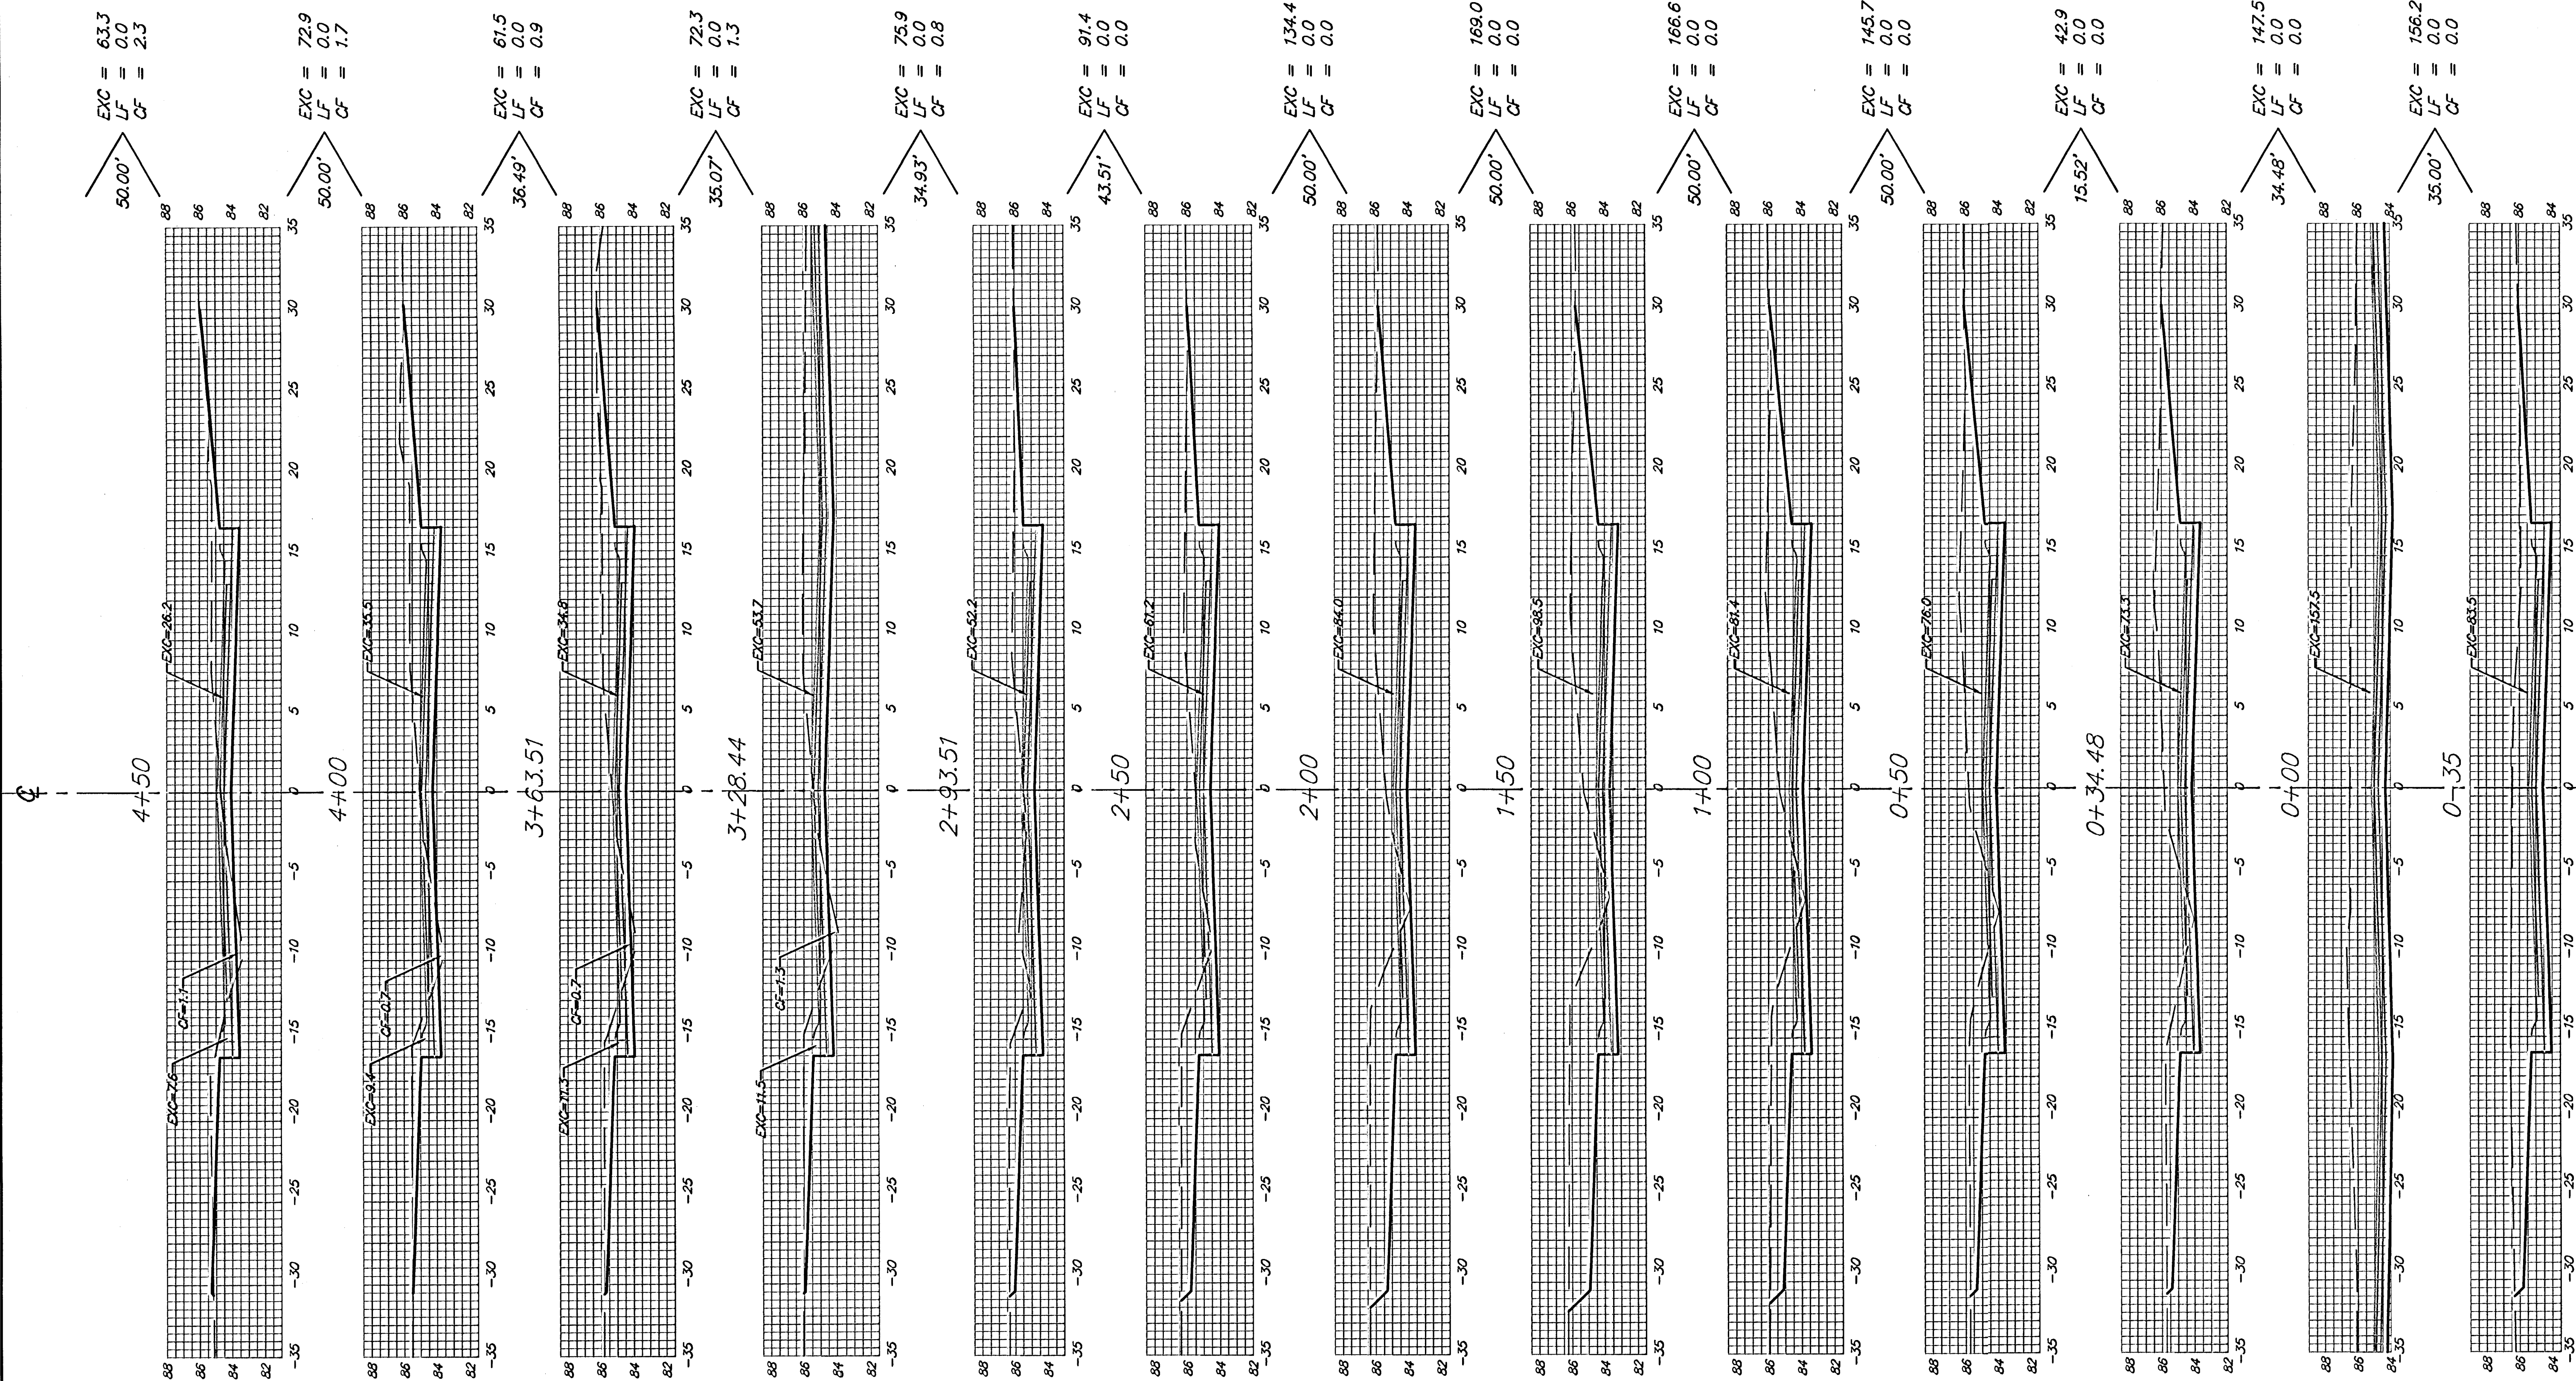

45TH ST. S.

Sheet Totals:

Excavation = 1,399.6 C.Y.
 Loose Fill = 0.0 C.Y.
 Compacted Fill = 7.0 C.Y.

