


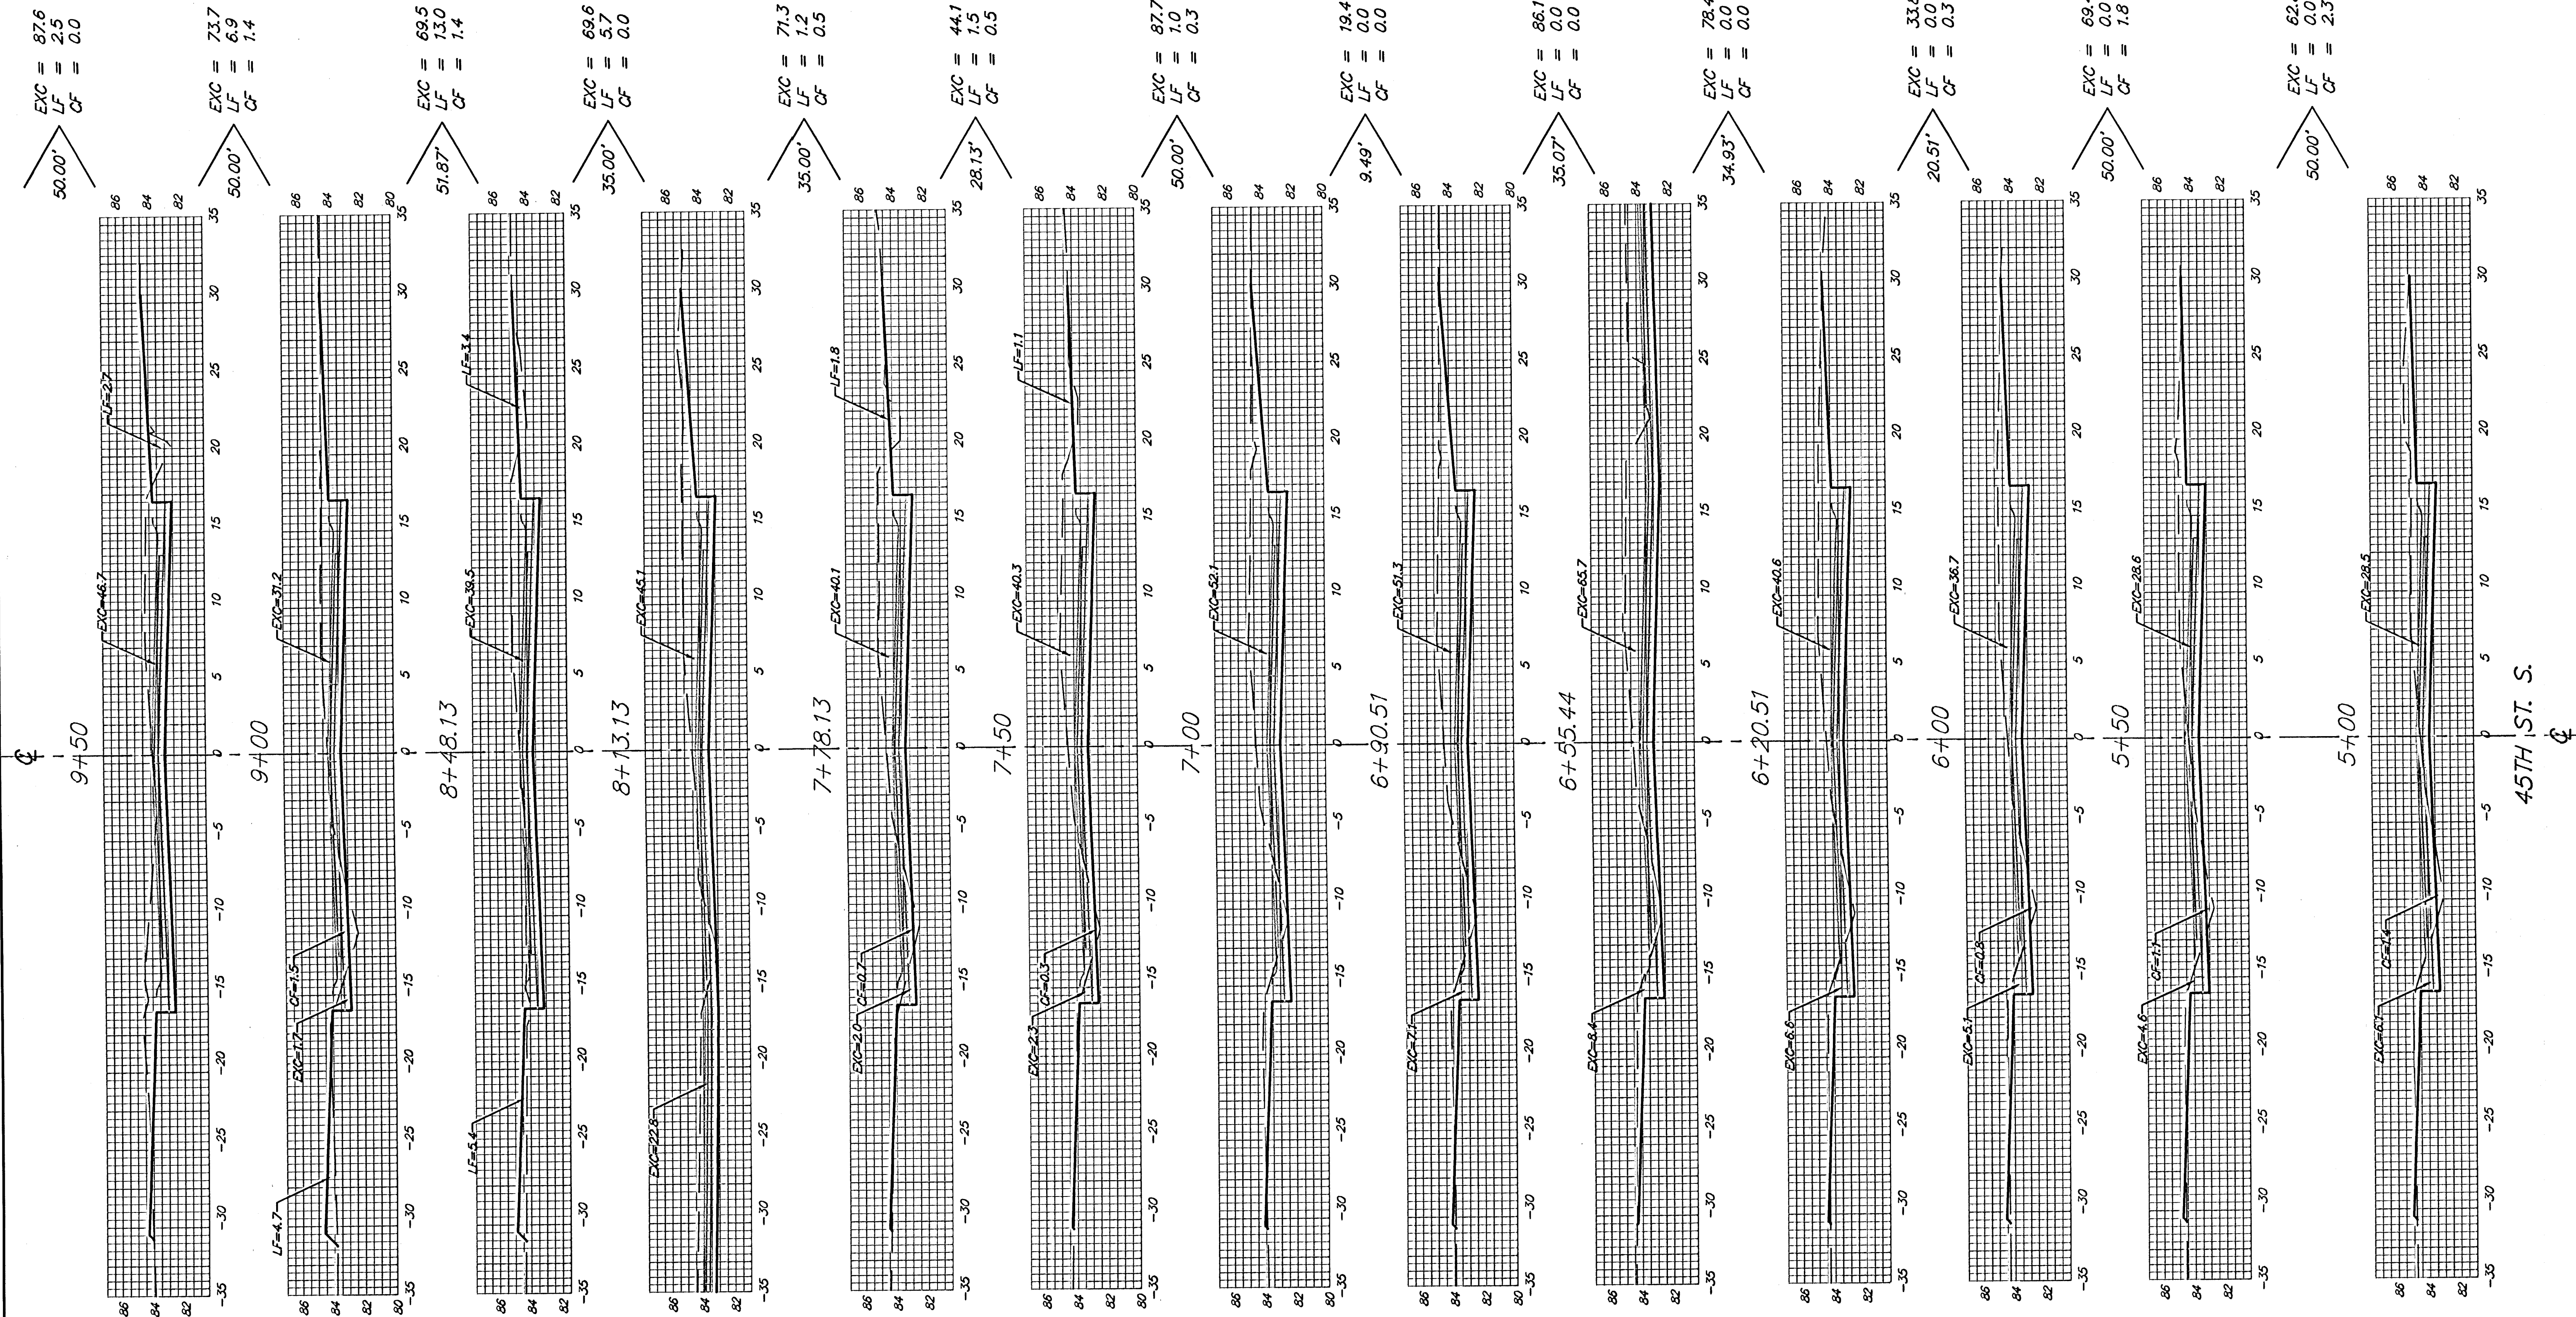

Sheet Totals:
 Excavation = 853.4 C.Y.
 Loose Fill = 31.8 C.Y.
 Compacted Fill = 8.5 C.Y.

