


Q

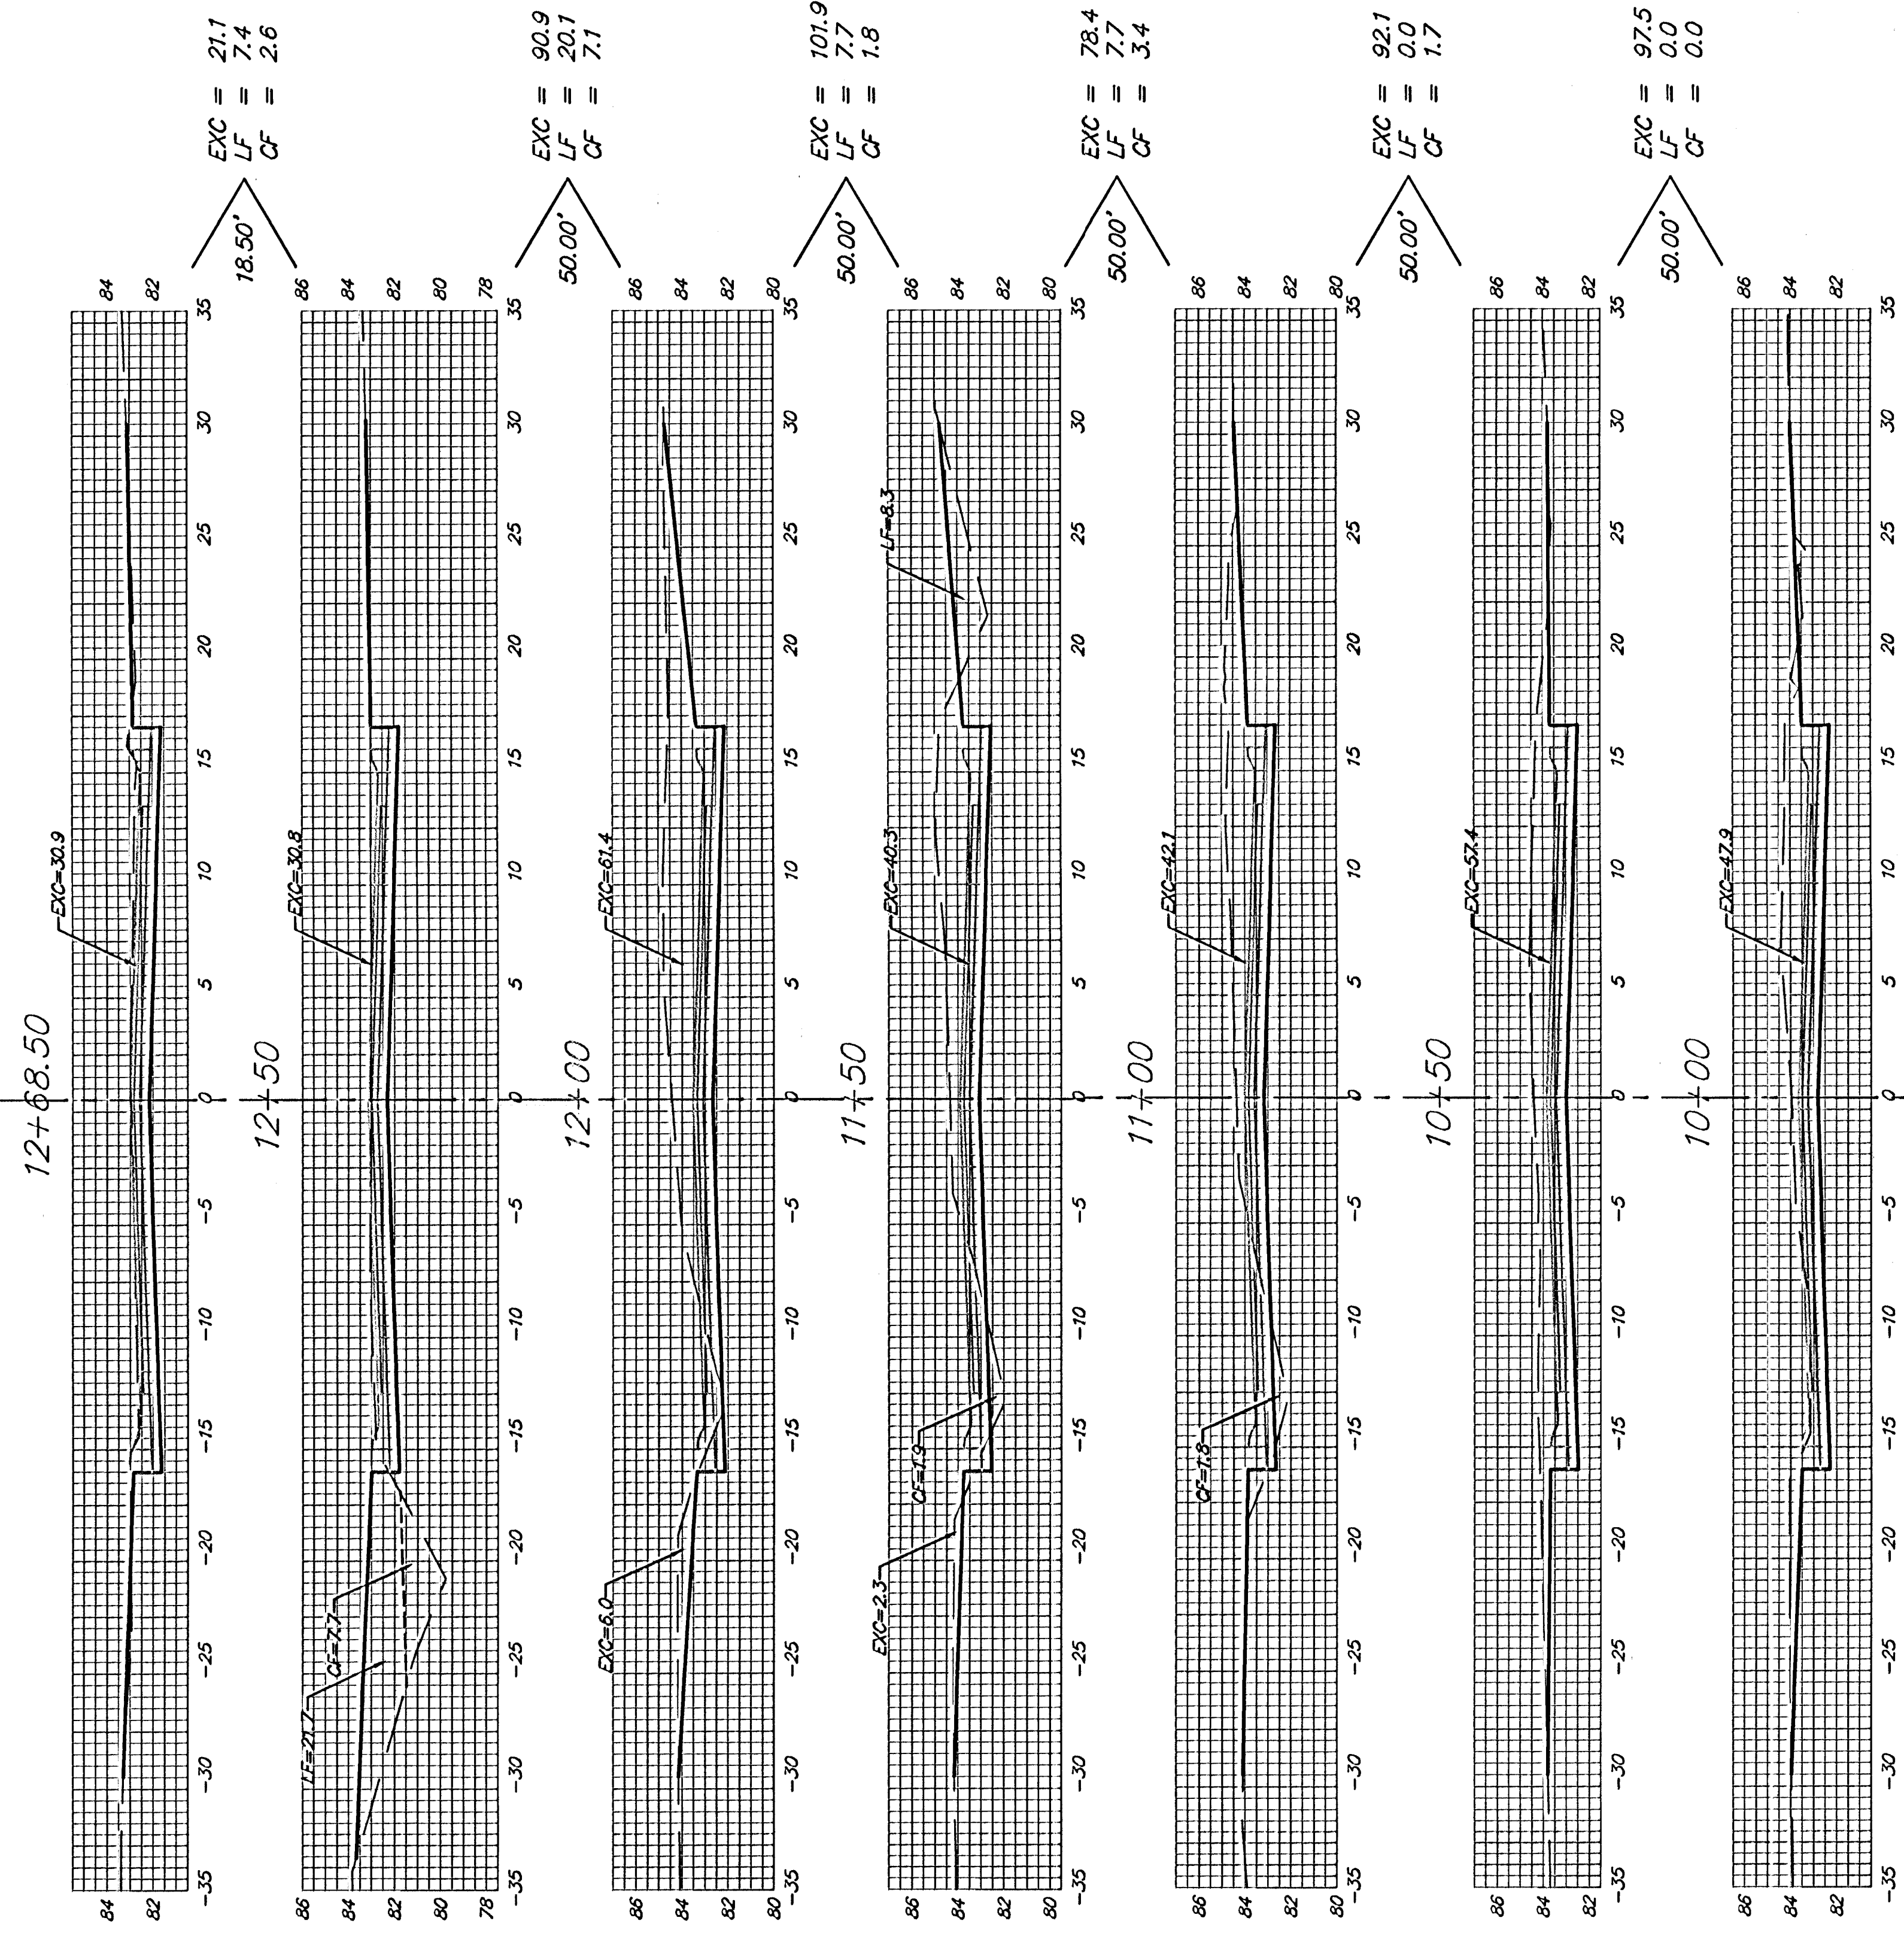

45TH ST. S.
Q

Sheet Totals:
Excavation = 481.9 C.Y.
Loose Fill = 42.9 C.Y.
Compacted Fill = 16.6 C.Y.