
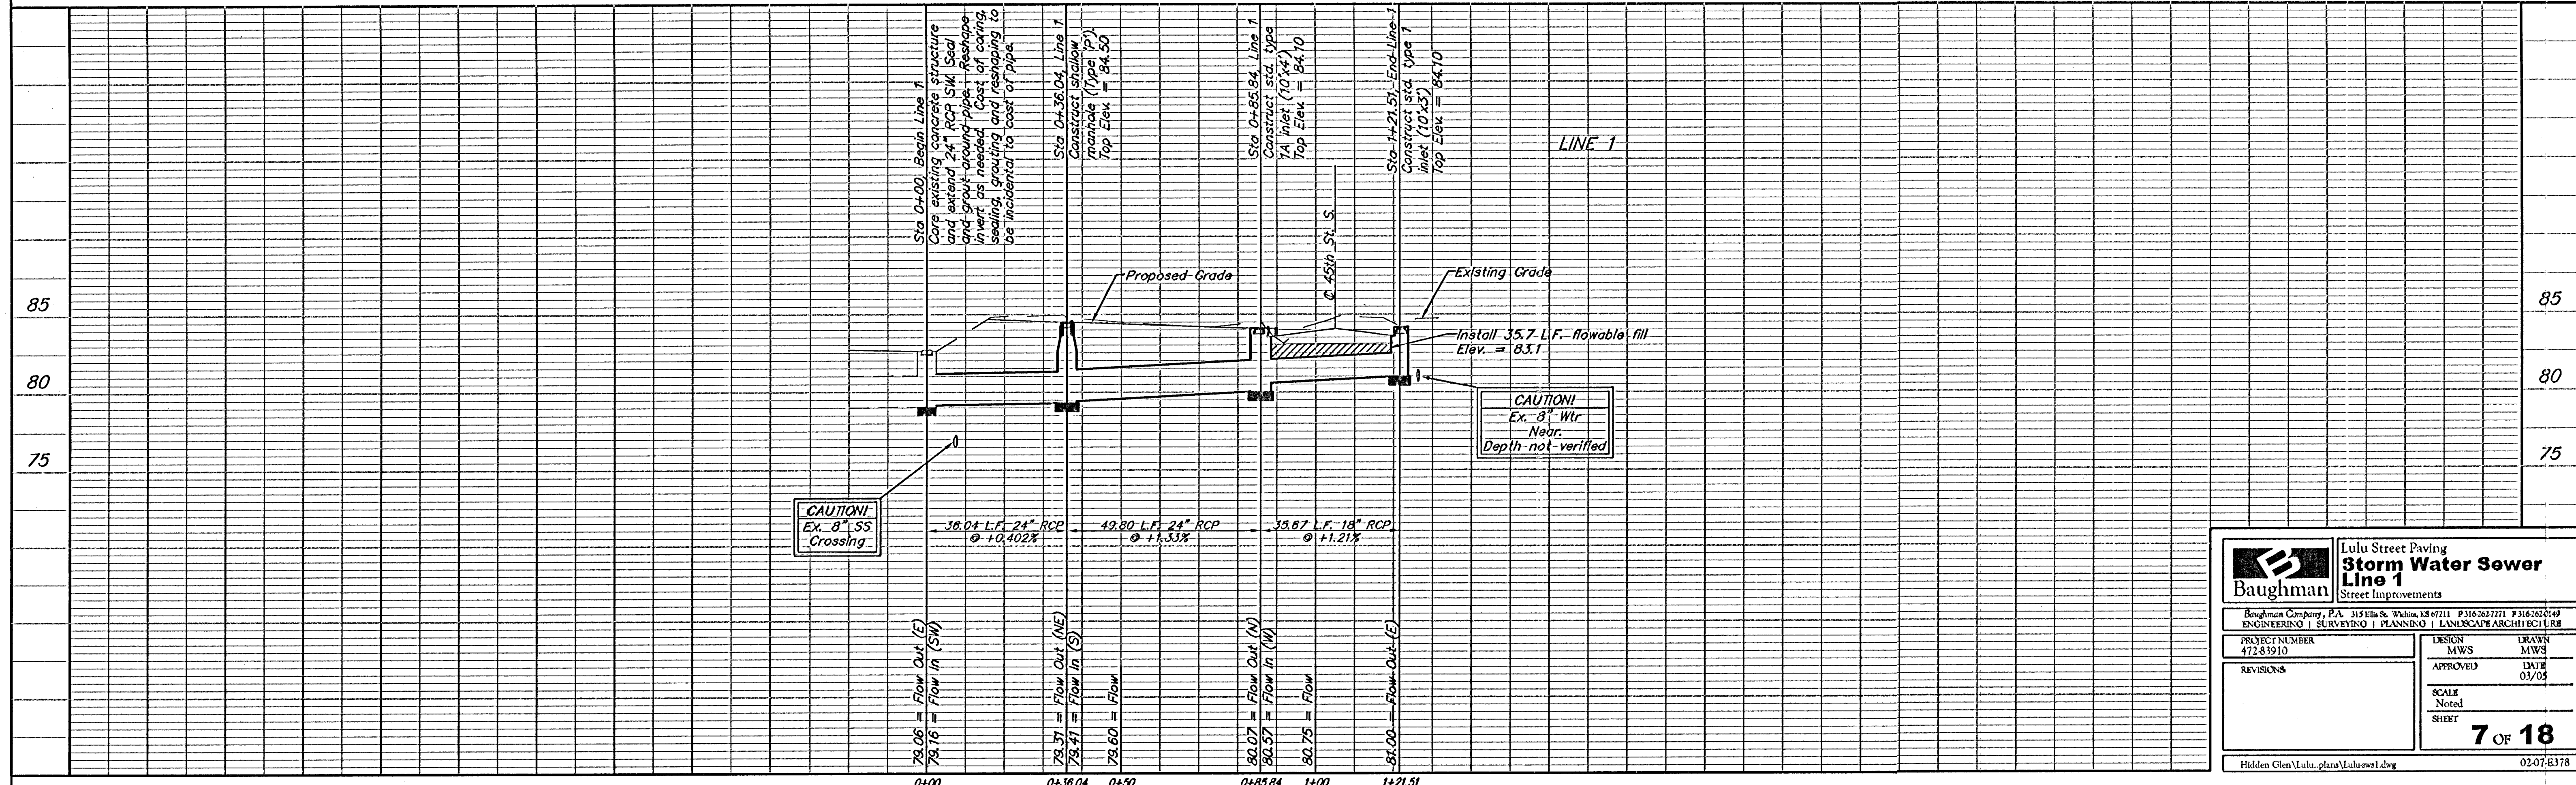


BENCHMARK:
C.O.W. benchmark, SE
corner of intersection of
Hydraulic & 43rd St. S.
25.5' E and 35' S of
centerline.
Elev. = 84.99 City Datum

Scale: 1" = 20'
• = Iron

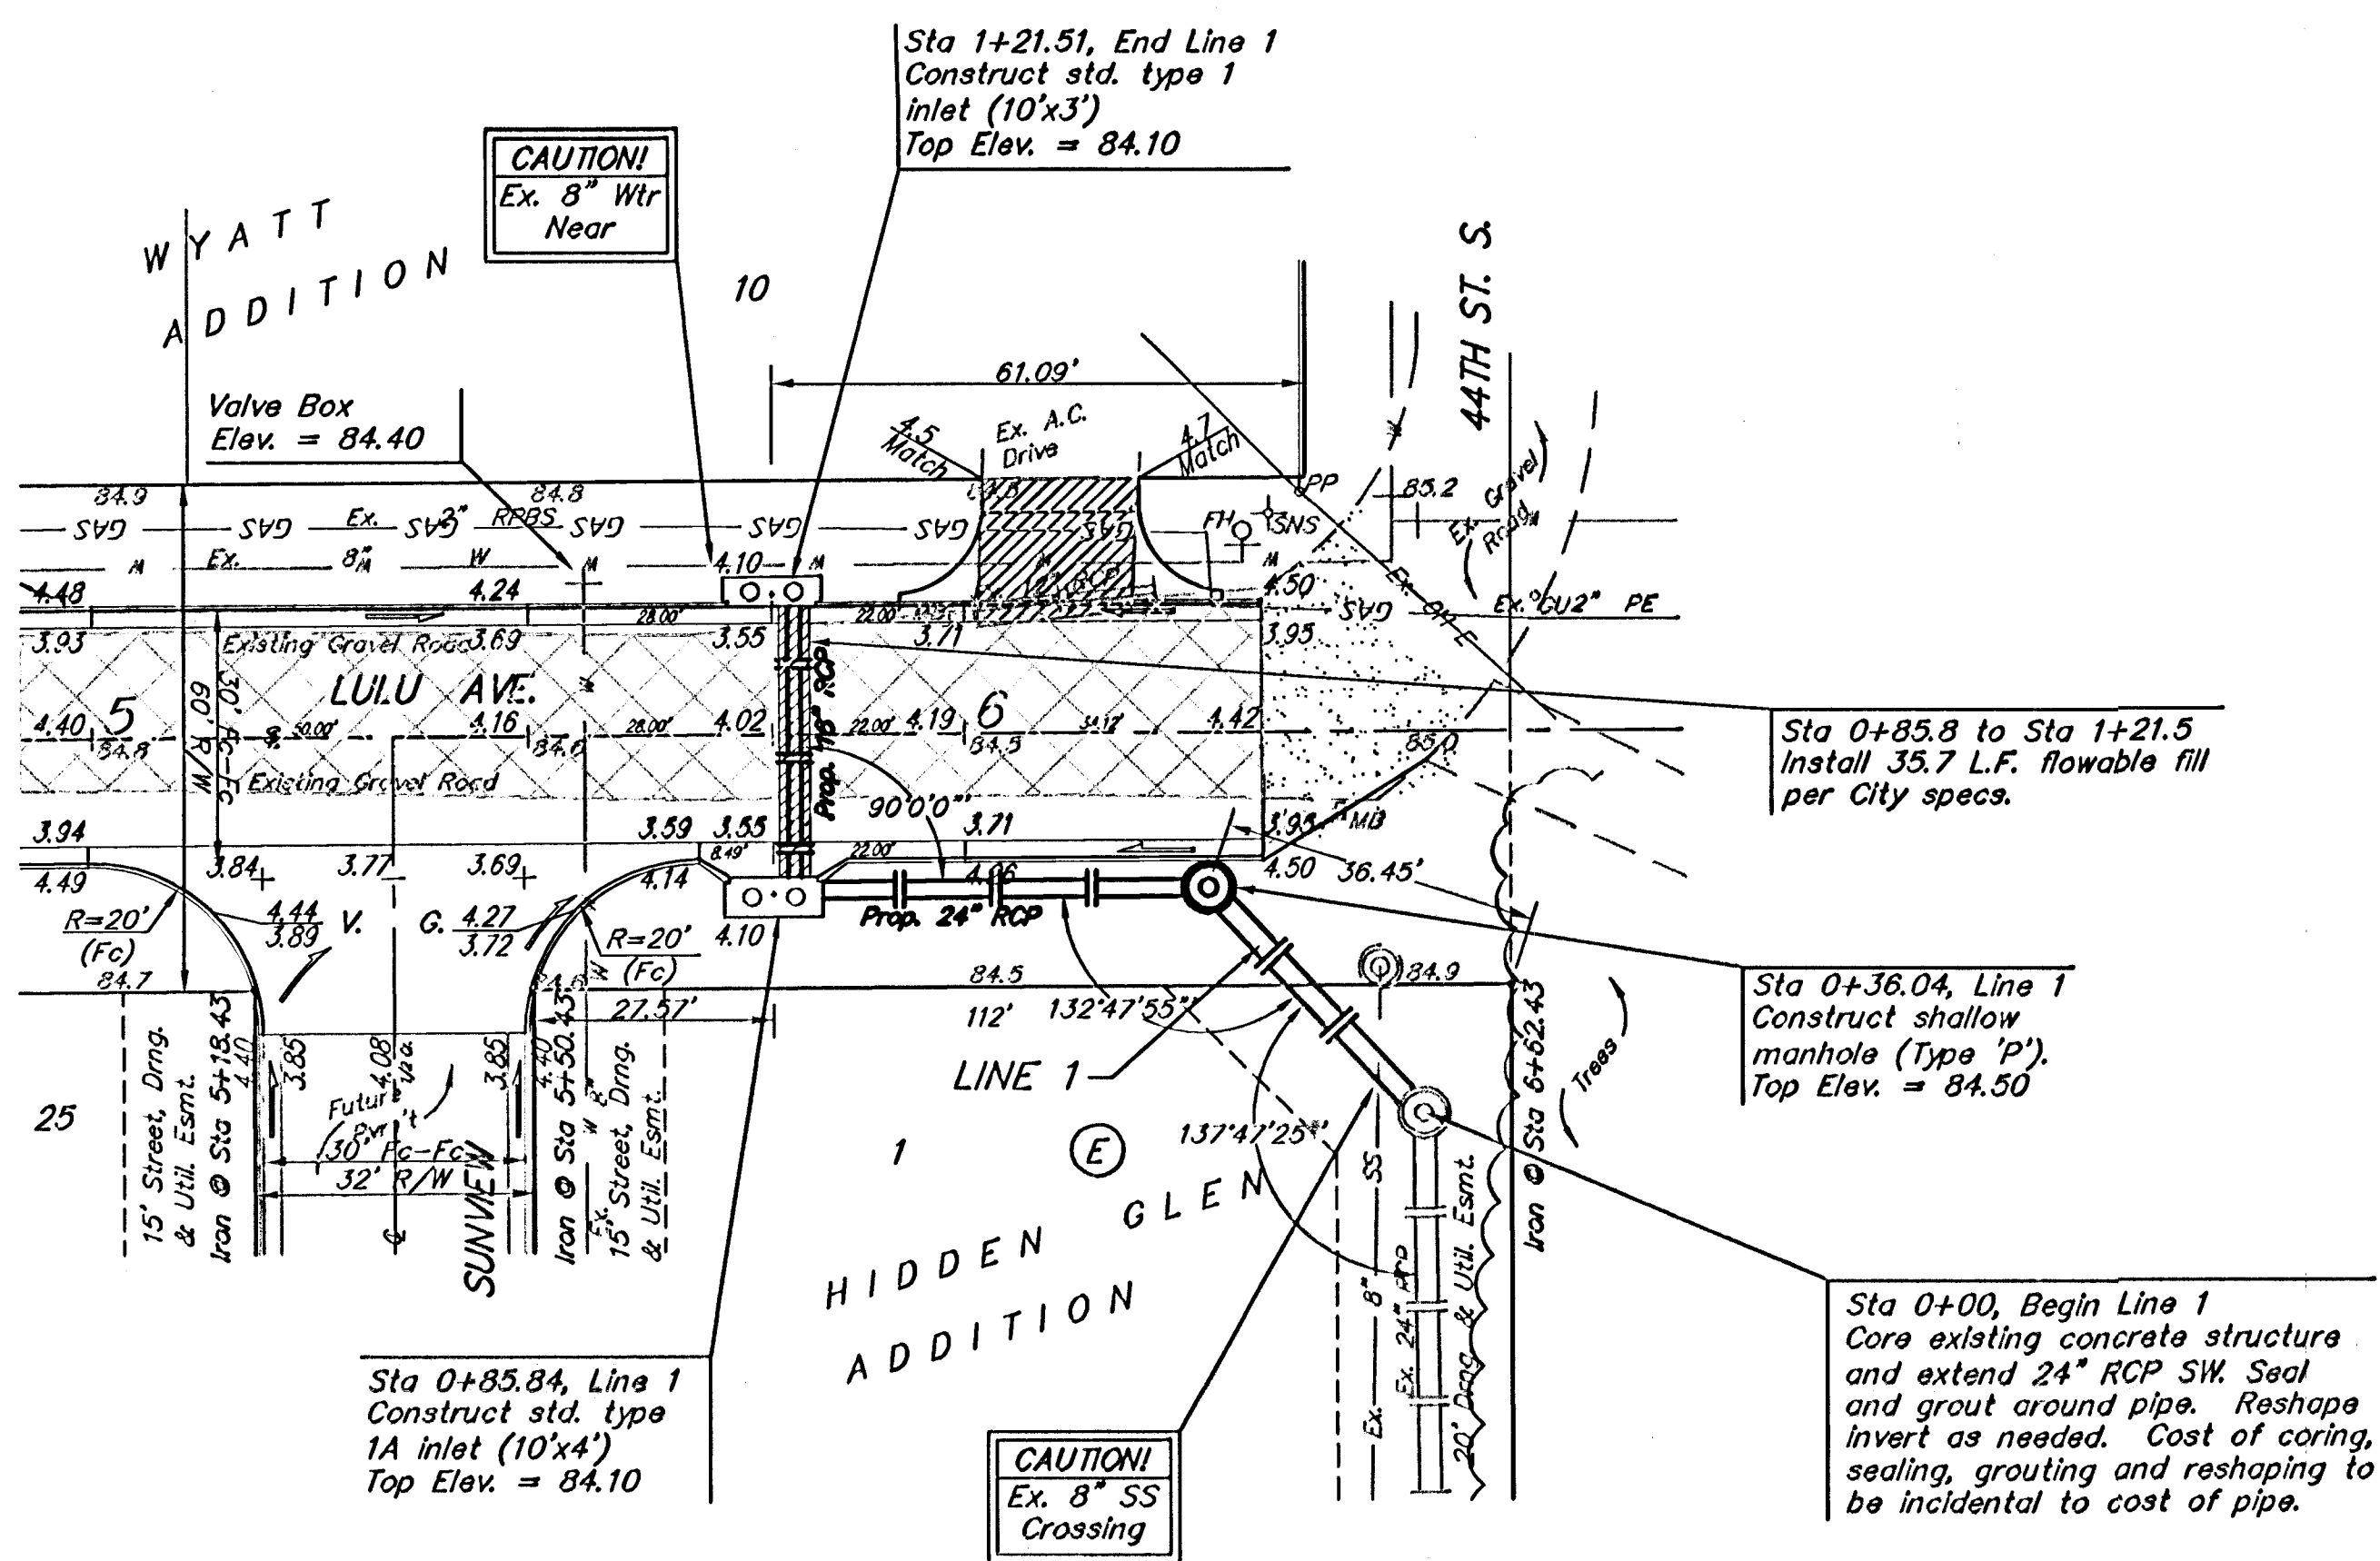

Baughman		Lulu Street Paving Storm Water Sewer Line 1 Street Improvements	
Baughman Company, P.A. 315 Ellis St. Wichita, KS 67211 P 316.262.7771 F 316.262.6149 ENGINEERING SURVEYING PLANNING LANDSCAPE ARCHITECTURE			
PROJECT NUMBER 472-83910	DESIGN MWS	DRAWN MWS	DATE 03/05
REVISIONS	SCALE Noted	SHEET 7 OF 18	
Hidden Glen\Lulu_plans\Luluws1.dwg		02-07-8378	