


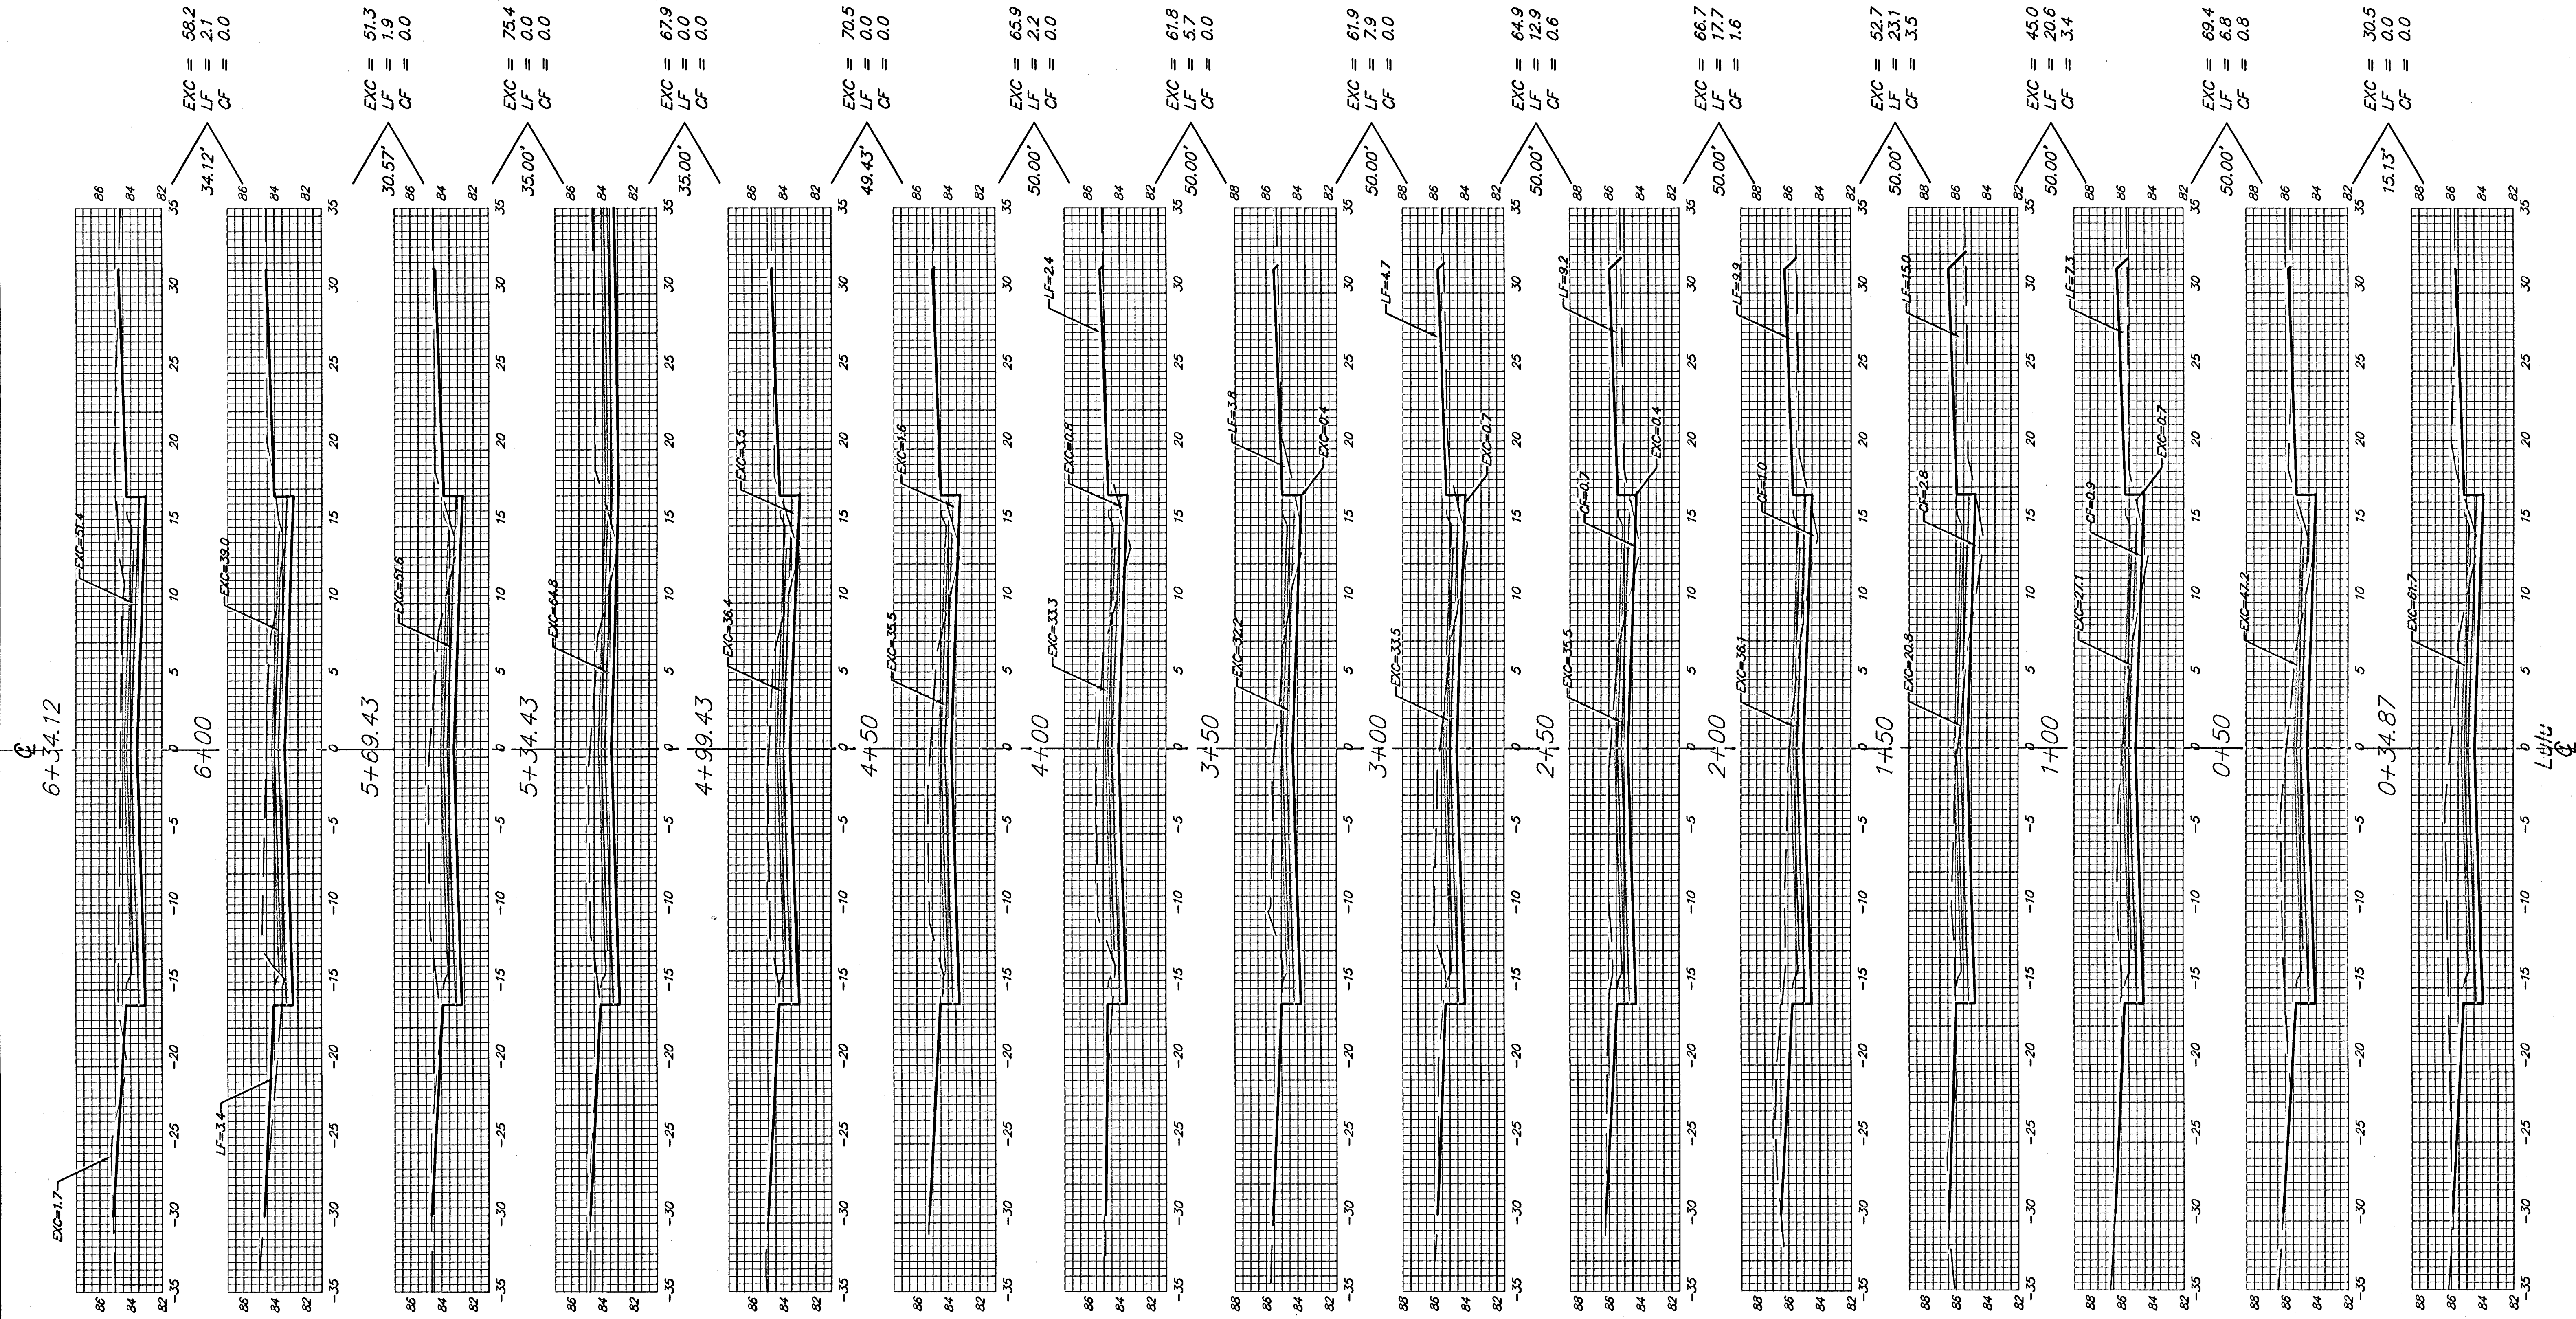

Sheet Totals:
Excavation = 842.1 C.Y.
Loose Fill = 100.9 C.Y.
Compacted Fill = 9.9 C.Y.