




5-25

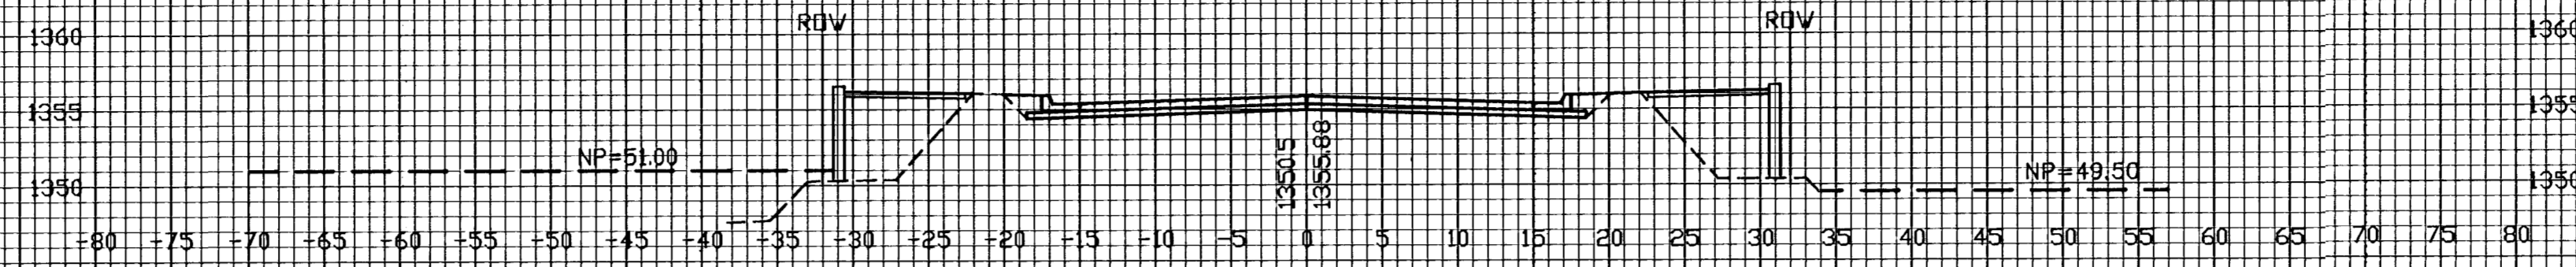

5-105.61

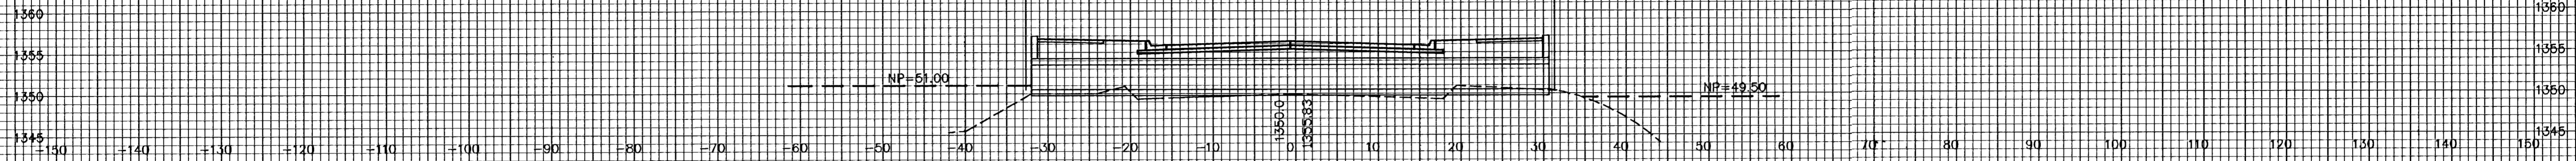


4-50

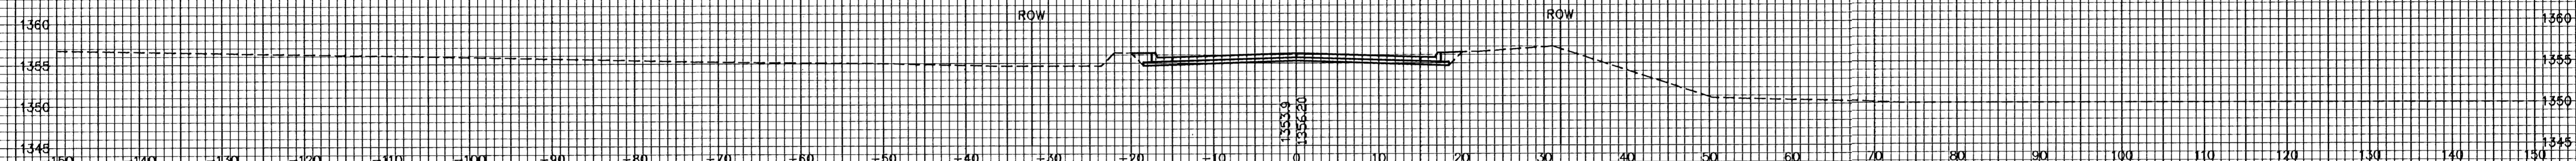


WILLIAMSGATE

4-100

WILLIAMSGATE EXIT LANE

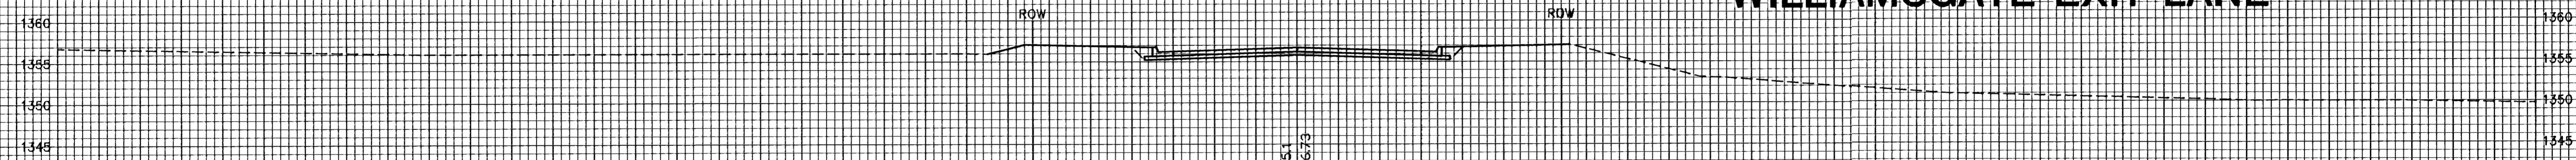

3-50

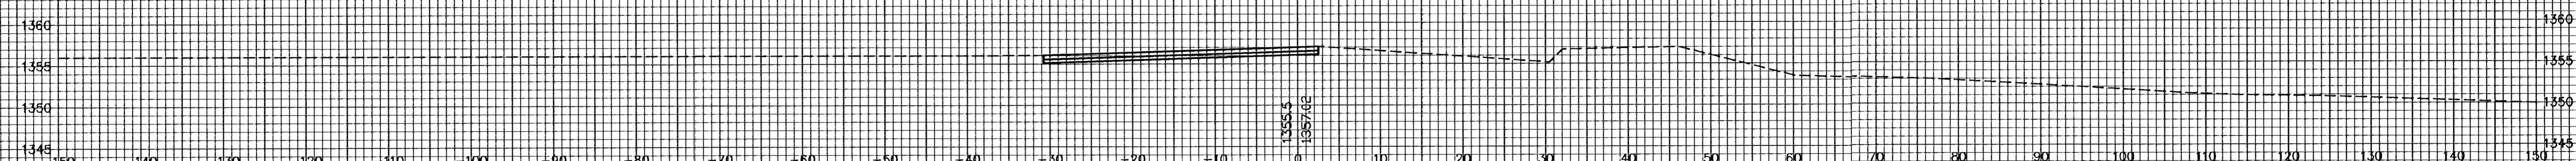

3-00

