


PROJECT NO.	YEAR	SHEET NO.	TOTAL SHEETS
35-05060-000		20	22

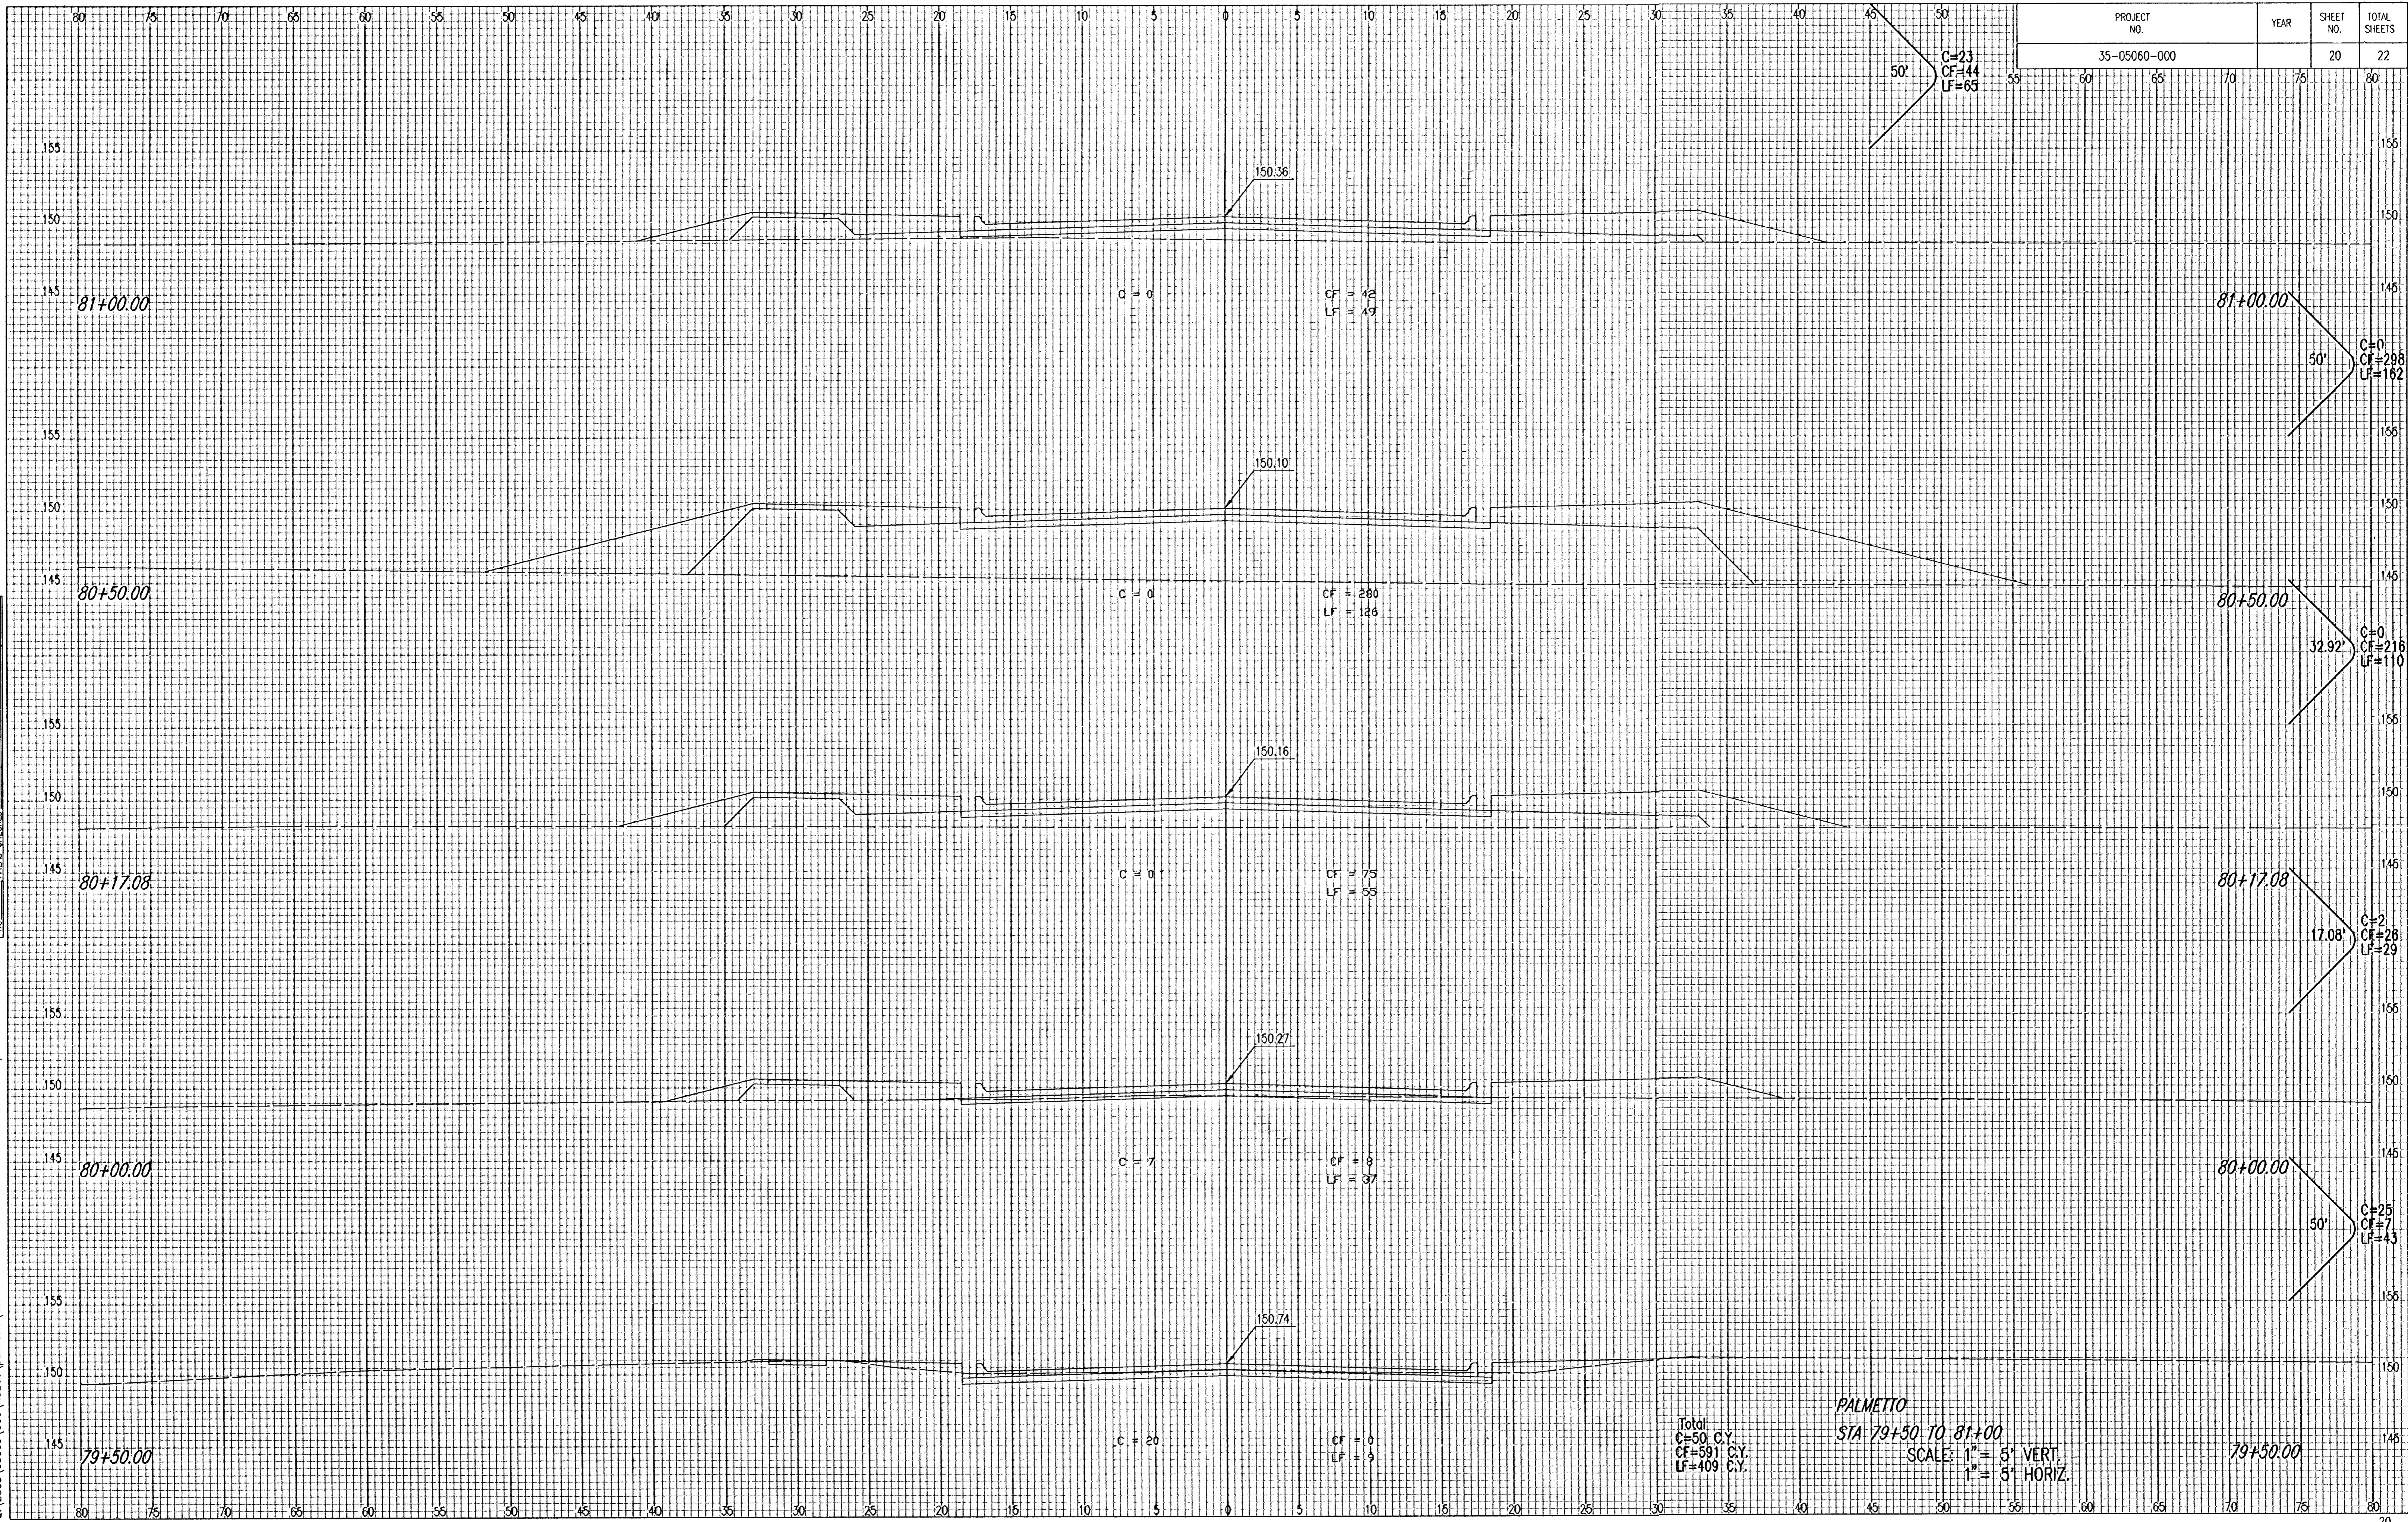

NOTE BOOK	DATE	TIME	NO.

DSNR: BLB OPER: BLS SCALE: 1=100
 Q:\2005\05060\000\XSECS\palmetto\05060-000-C-s003 06-13-2005 03:25:21 pm

Total
 C=50 C.Y.
 CF=591 C.Y.
 LF=409 C.Y.

PALMETTO
 STA 79+50 TO 81+00
 SCALE: 1" = 5' VERT.
 1" = 5' HORIZ.