


NOTE BOOK	TEMPLATE
NO.	AREAS CHECKED

DSNR: BLB OPER. BUS. SCALE: 1"=1.00
Q:\2005\05059\000\XSECS\Havenhurst\05059-000-C-s001 06-13-2005 11:51:17 am

PROJECT NO.	YEAR	SHEET NO.	TOTAL SHEETS
35-05059-000		22	22

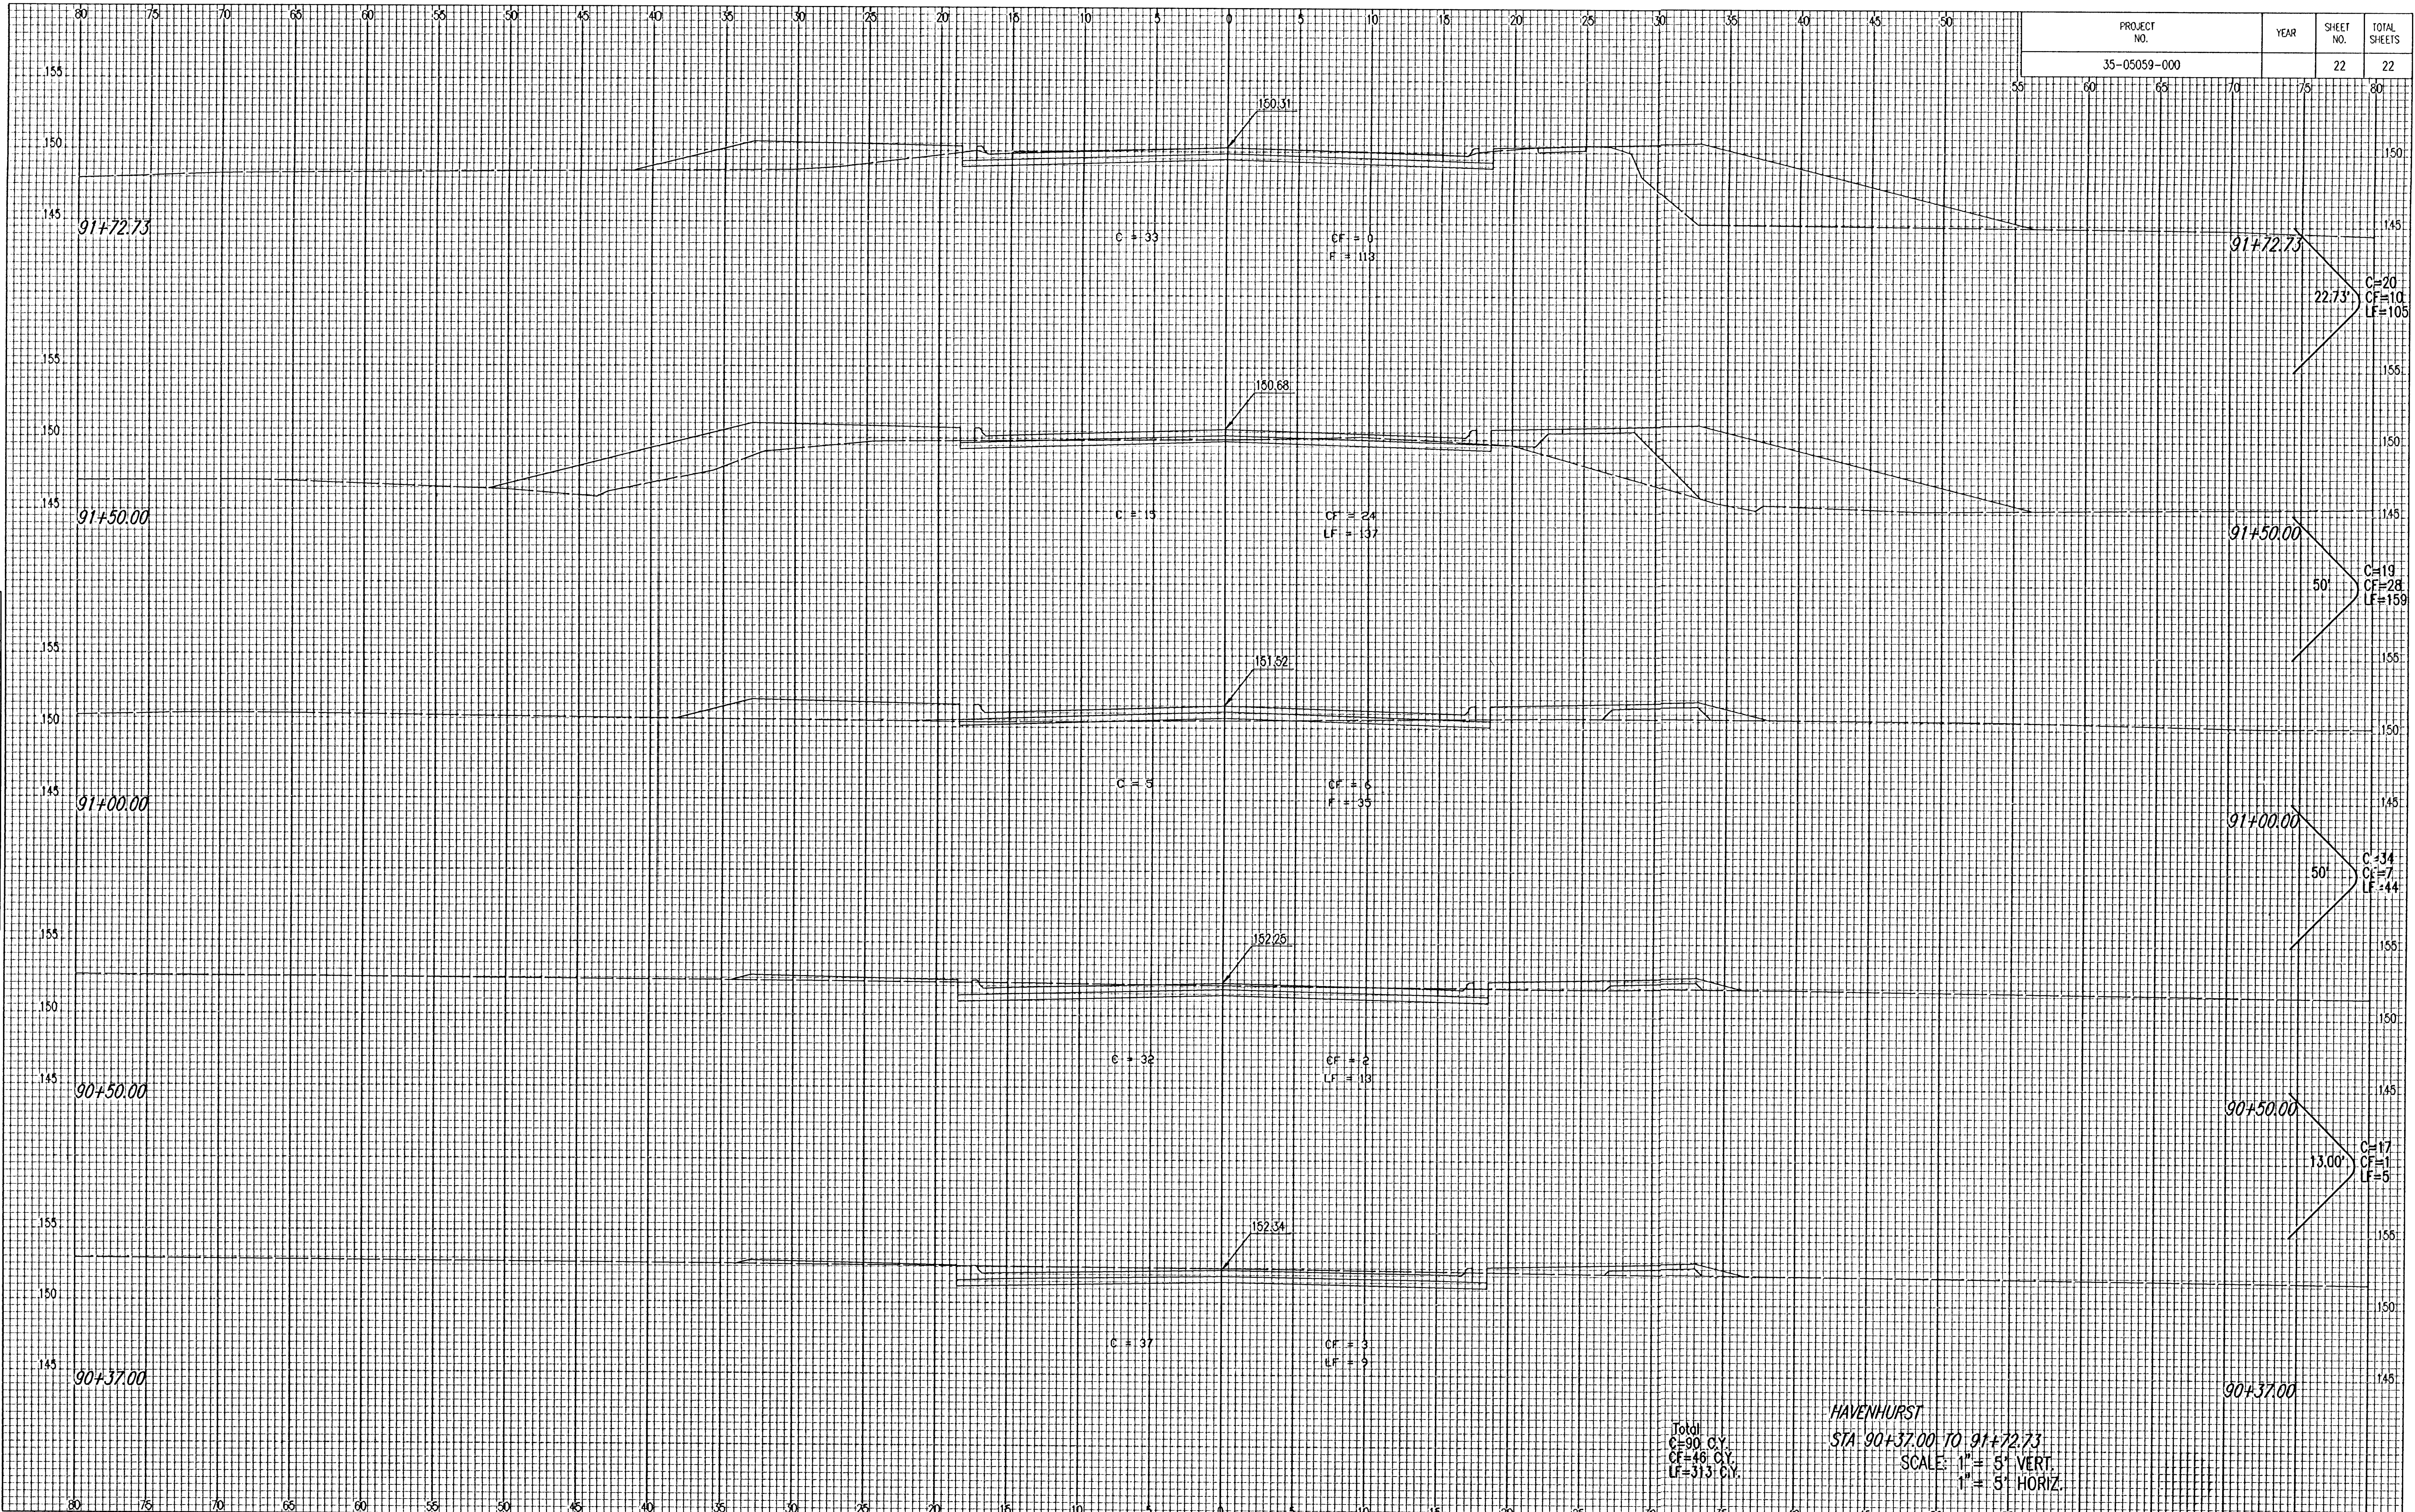

Total
C=90 CY
CF=46 CY
LF=313 CY

HAVENHURST
STA 90+37.00 TO 91+72.73
SCALE: 1"=5' VERT
1"=5' HORIZ